


F.A.I. RTE.		SECTION	COUNTY	TOTAL SHEETS	SHEET NO.
57&74		*	**	151	107
STA. 212+50		TO STA. 214+00			
FED. ROAD DIST. NO.		ILLINOIS FED. AID PROJECT			
		* D5 CABLE GUARD 2007-2			
		** CHAMPAIGN, DEWITT & DOUGLAS			

DATE	BY
SURVEYED	BY
PLOTTED	BY
NOTE BOOK	NO.
AREAS CHECKED	

DATE	BY
SURVEYED	BY
PLOTTED	BY
NOTE BOOK	NO.
AREAS CHECKED	

PLOT DATE: 10/20/2006  
 FILE NAME: c:\p\proj\105784\105784.dwg  
 PLOT SCALE: 1/8" = 1'-0"  
 USER NAME: phillips

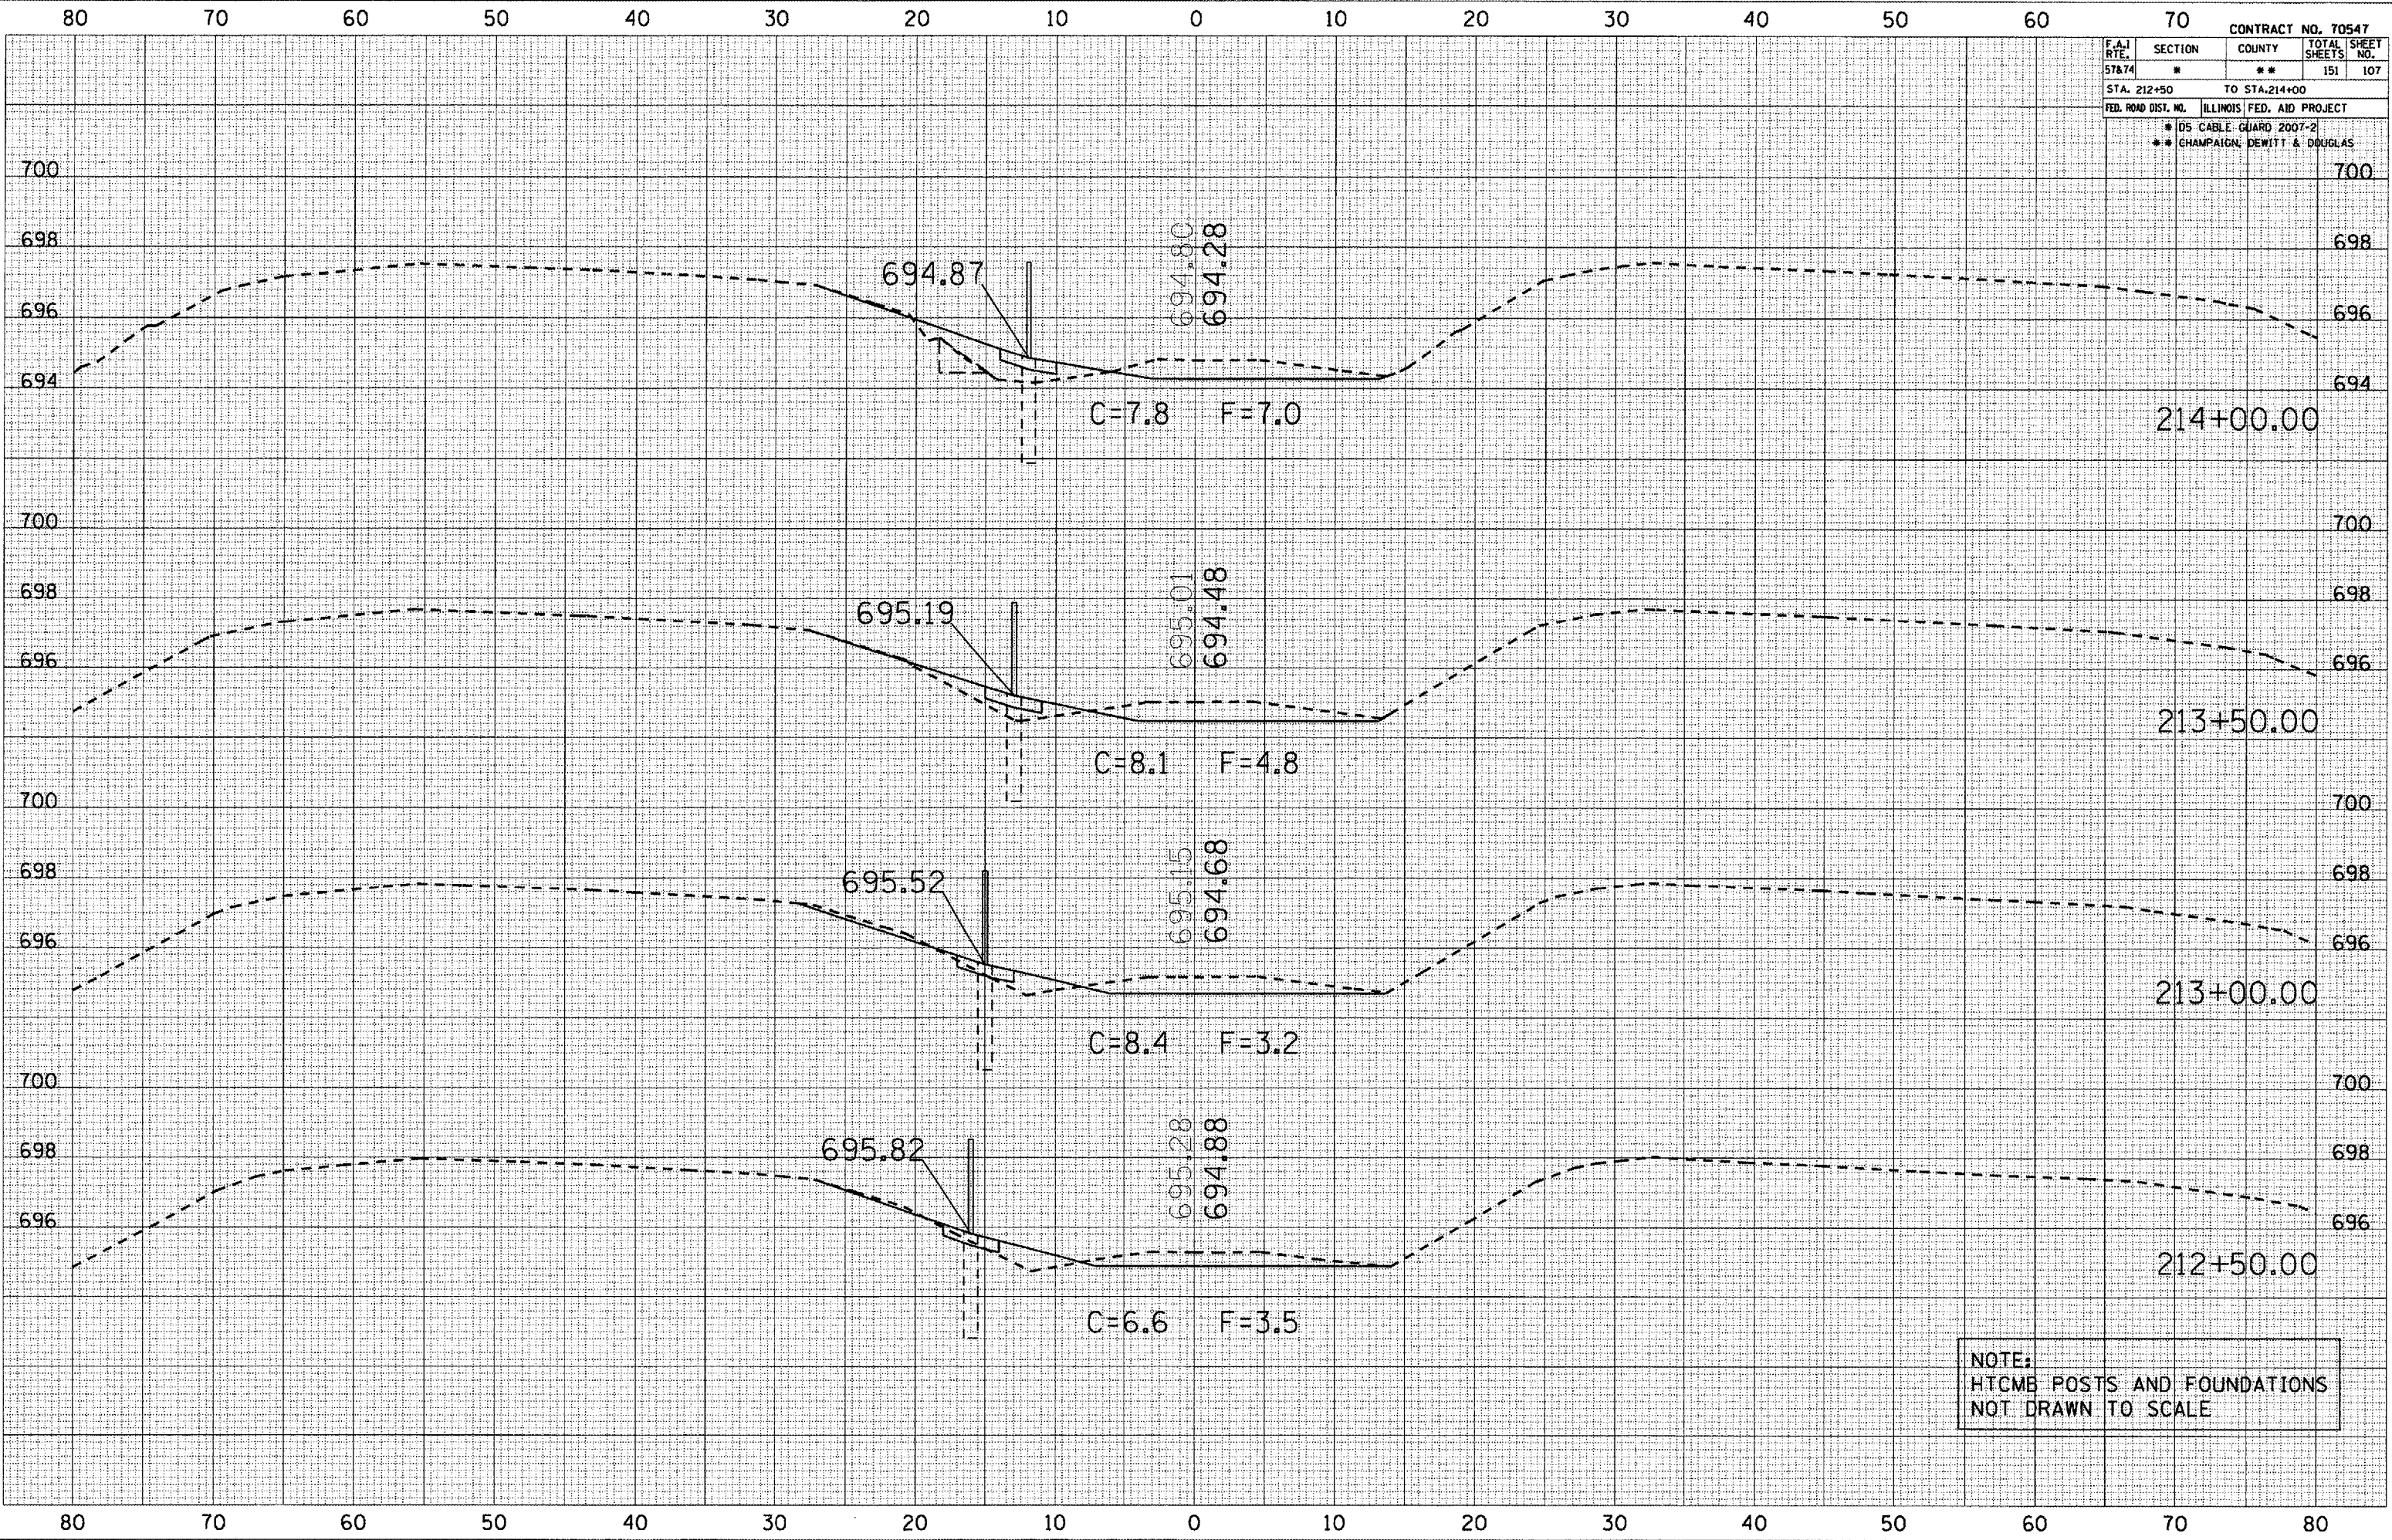

NOTE:  
 HTCMB POSTS AND FOUNDATIONS  
 NOT DRAWN TO SCALE