


F.A.I. RTE.	SECTION	COUNTY	TOTAL SHEETS	SHEET NO.
57&74	*	**	151	114
STA. 225+00		TO STA. 226+00		
FED. ROAD DIST. NO.		ILLINOIS FED. AID PROJECT		
* D5 CABLE GUARD 2007-2				
** CHAMPAIGN, DEWITT & DOUGLAS				

DATE	
BY	
DATE	
BY	
DATE	
BY	
DATE	
BY	
DATE	
BY	

DATE	
BY	
DATE	
BY	
DATE	
BY	
DATE	
BY	
DATE	
BY	

PLOT DATE : 10/30/2005
 FILE NAME : c:\p\proj\10547\10547.dwg
 PLOT SCALE : 1/8" = 1'-0"
 USER NAME : phillips

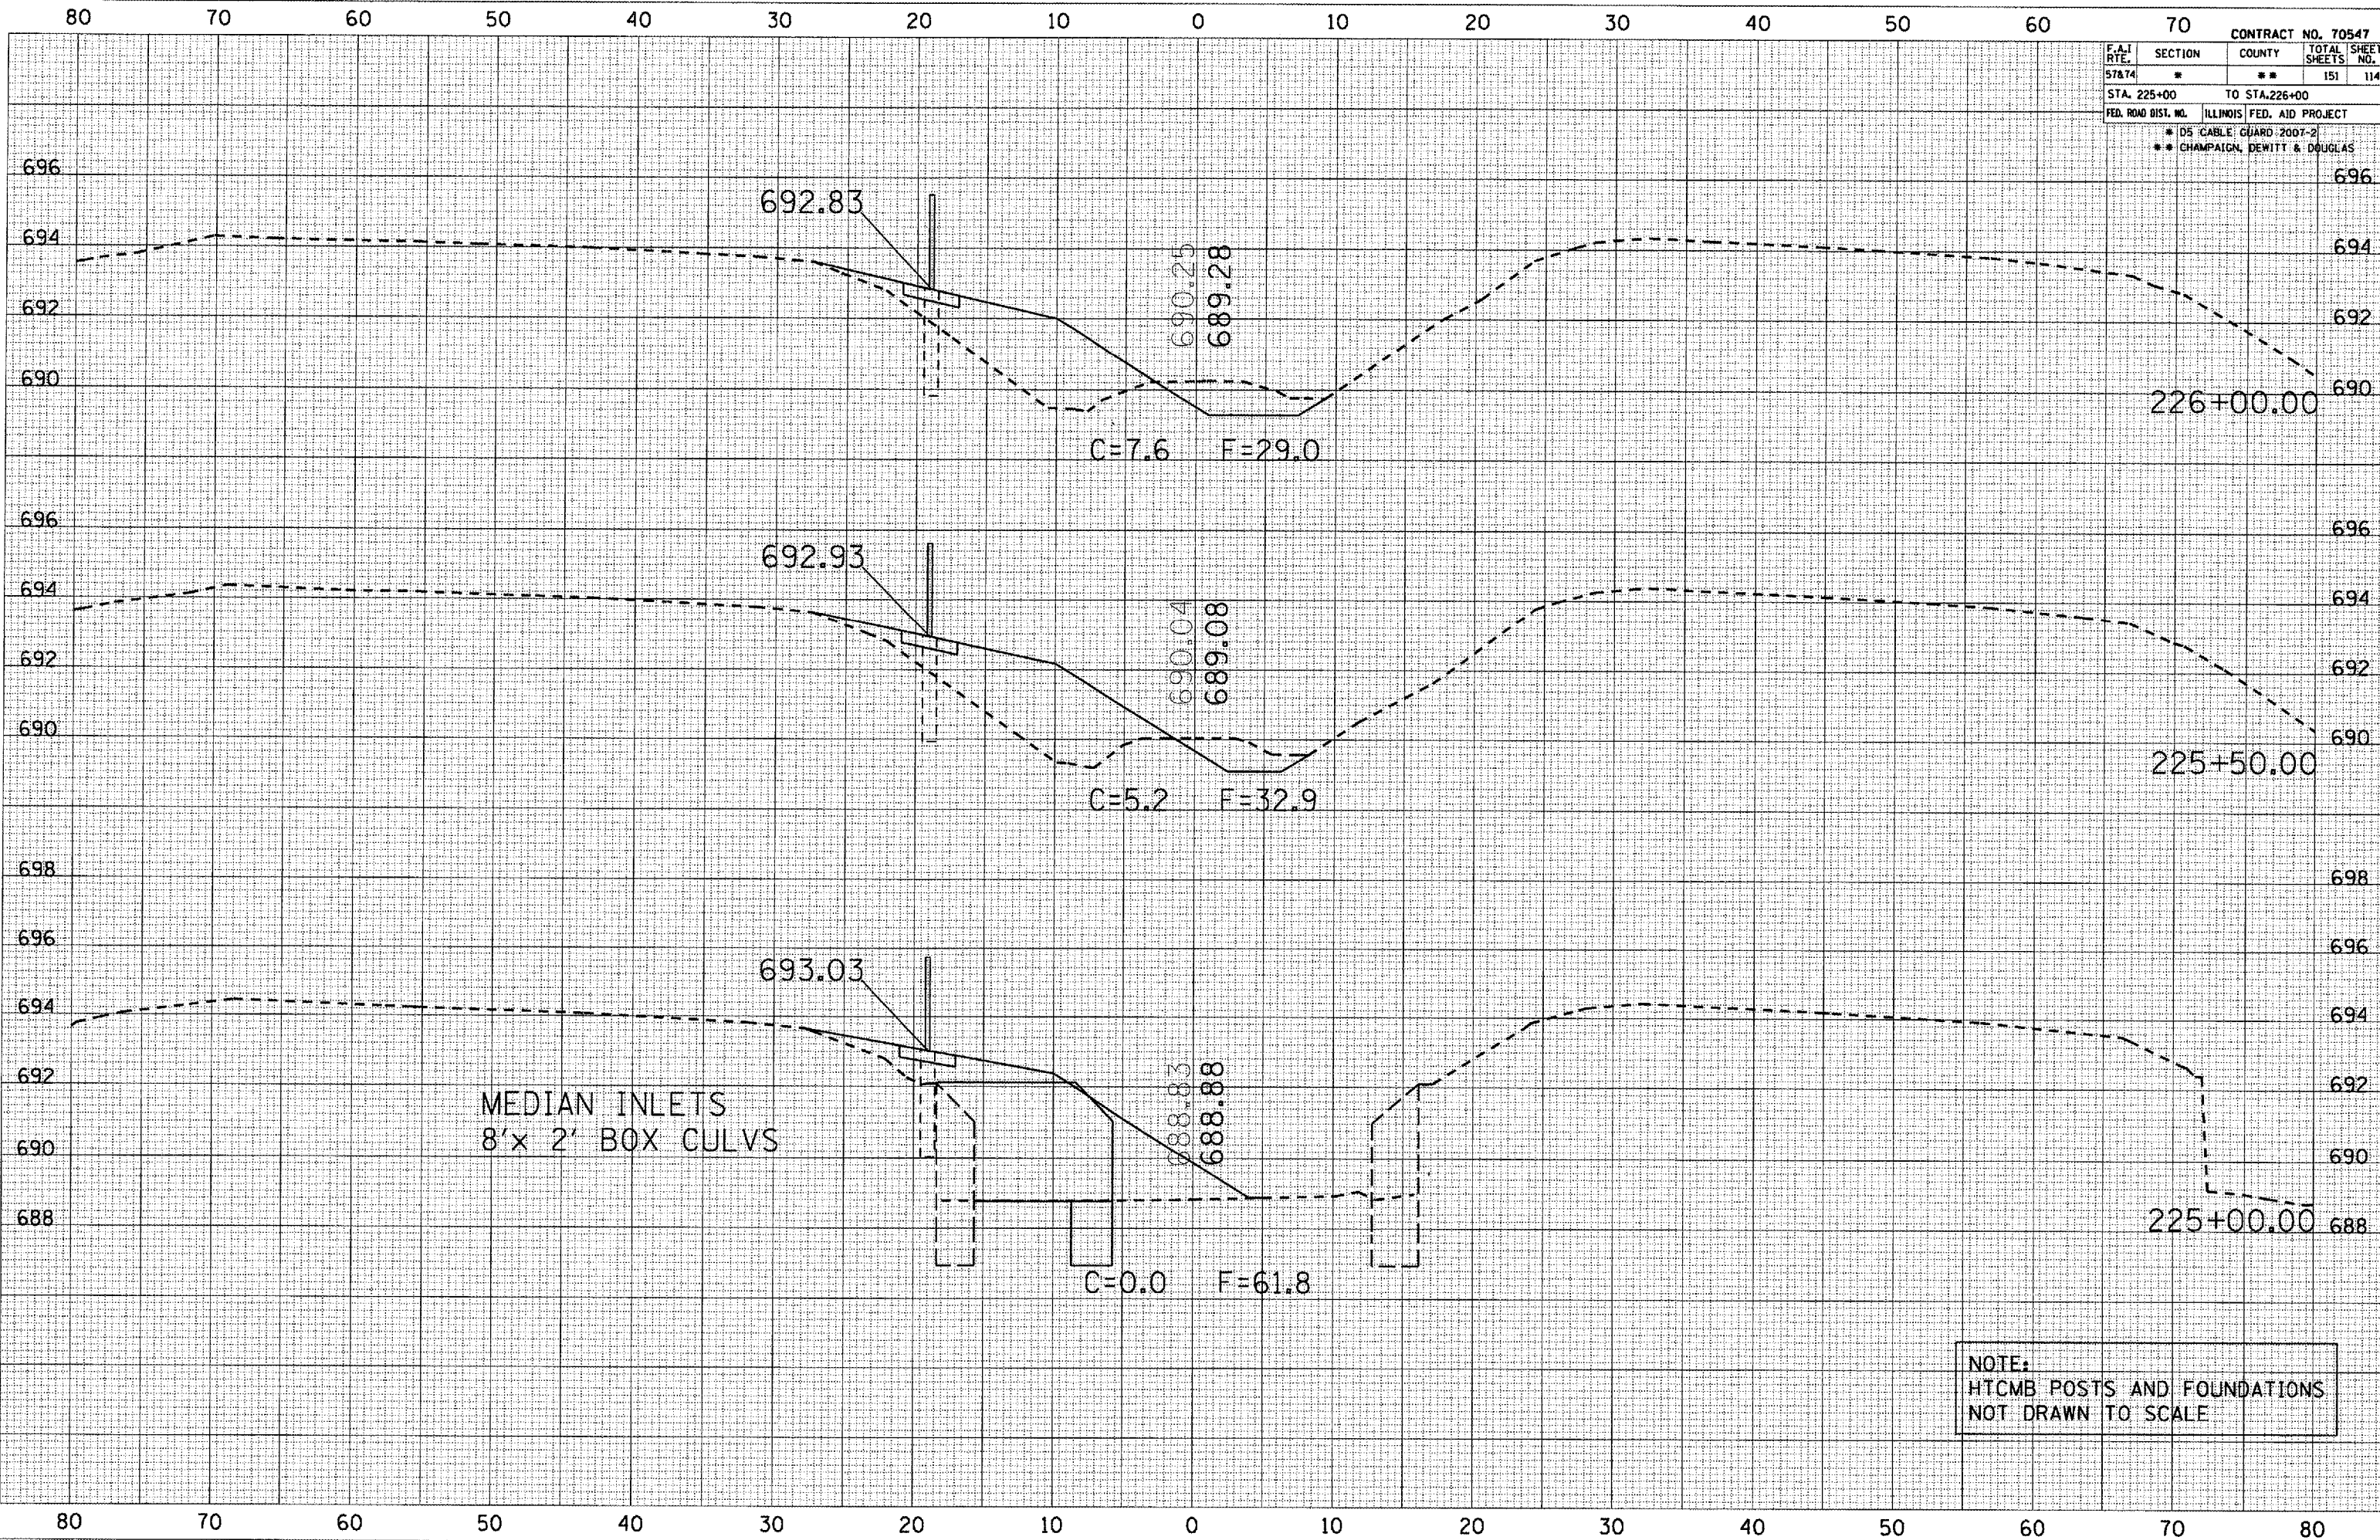

NOTE:
 HTCMB POSTS AND FOUNDATIONS
 NOT DRAWN TO SCALE