


CONTRACT NO. 70547				
F.A.I. RTE. 57&74	SECTION **	COUNTY **	TOTAL SHEETS 151	SHEET NO. 124
STA. 242+00 TO STA. 243+00				
FED. ROAD DIST. NO. ILLINOIS FED. AID PROJECT				
* D5 GABLE GUARD 2007-2				
** CHAMPAIGN, DEWITT & DOUGLAS				

DATE	
BY	
SURVEYED	
PLOTTED	
TEMPLATE	
AREAS CHECKED	
FINAL SURVEY	
NOTE BOOK NO.	

DATE	
BY	
SURVEYED	
PLOTTED	
TEMPLATE	
AREAS CHECKED	
FINAL SURVEY	
NOTE BOOK NO.	

PLOT DATE • 10/28/2008  
 FILE NAME • \\phillips\users\phillips\1080186\1080186.dwg  
 PLOT SCALE • 1/8" = 1'-0"  
 USER NAME • phillips

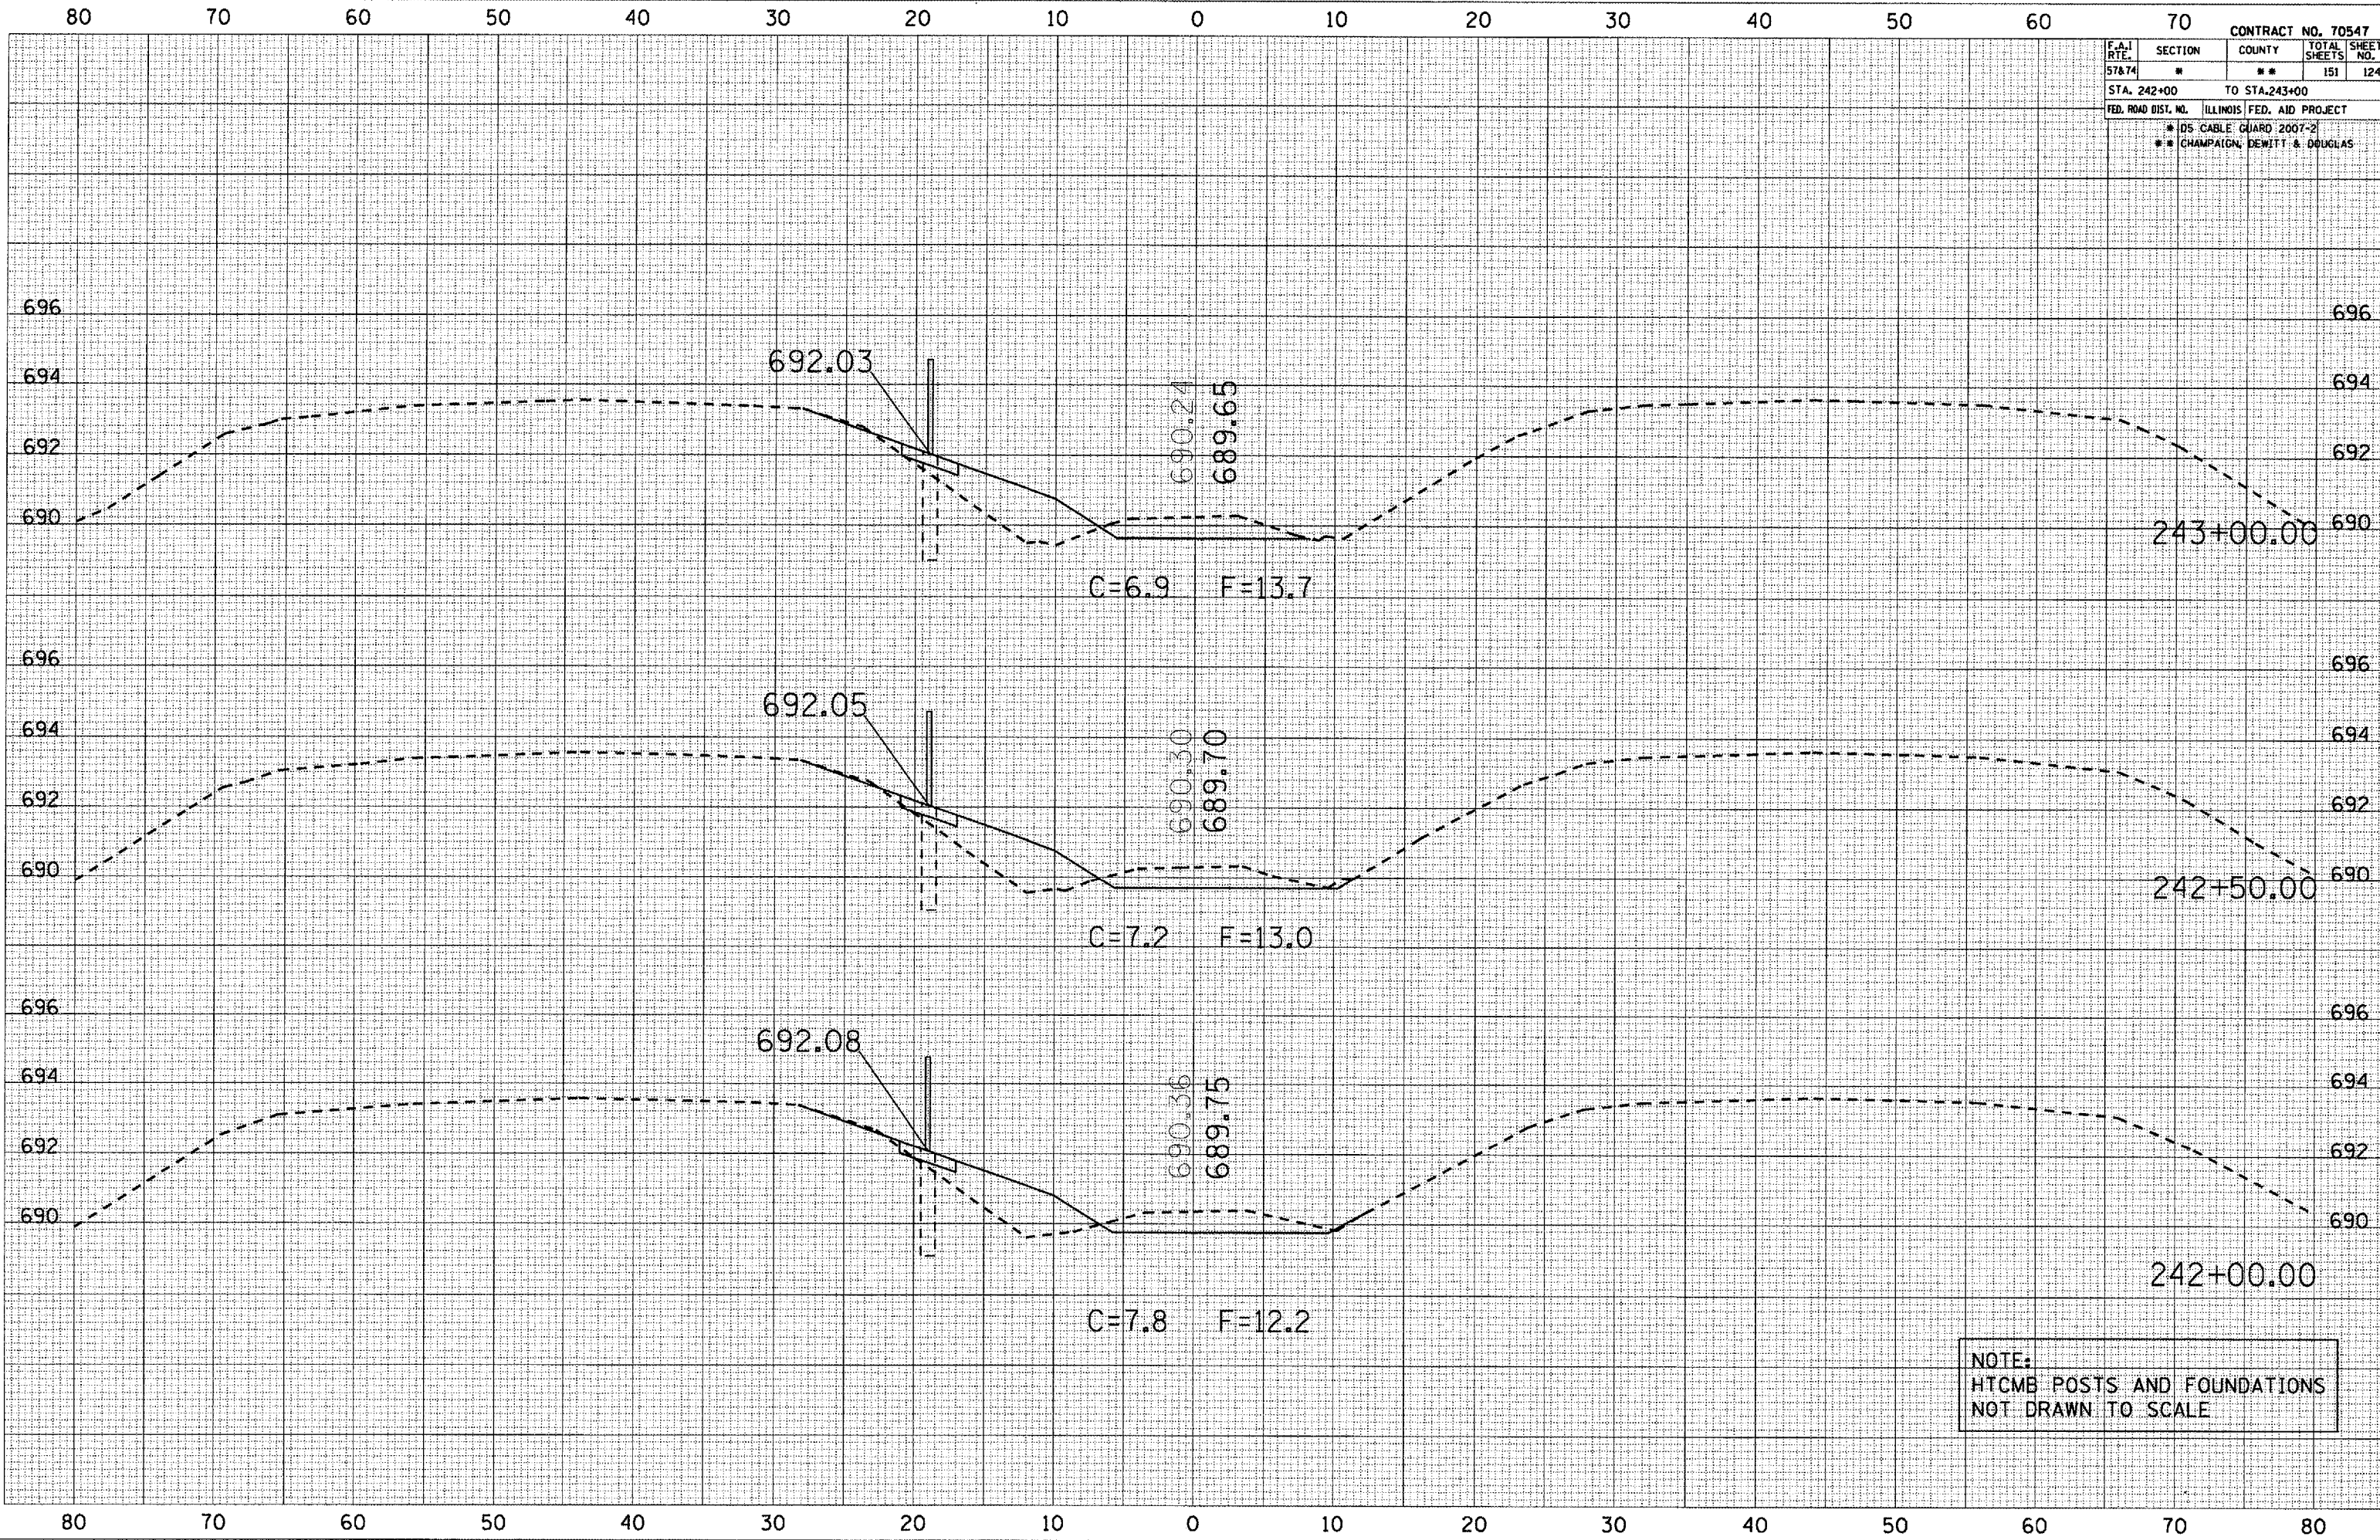

**NOTE:**  
 HTCMB POSTS AND FOUNDATIONS  
 NOT DRAWN TO SCALE