


F.A. RTE.	SECTION	COUNTY	TOTAL SHEETS	SHEET NO.
57&74	*	**	151	125
STA. 243+50		TO STA. 244+50		
FED. ROAD DIST. NO.		ILLINOIS FED. AID PROJECT		
		* DS-CABLE GUARD 2007-2		
		** CHAMPAIGN, DEWITT & DOUGLAS		

DATE _____ BY _____
 SURVEYED _____
 PLOTTED _____
 NOTE BOOK _____
 AREAS CHECKED _____
 NO. _____

DATE _____ BY _____
 SURVEYED _____
 PLOTTED _____
 NOTE BOOK _____
 AREAS CHECKED _____
 NO. _____

PLOT DATE • 10/20/2006
 FILE NAME • c:\projects\70547\70547.dwg
 PLOT SCALE • 1/8" = 1'-0"
 USER NAME • phillips_j

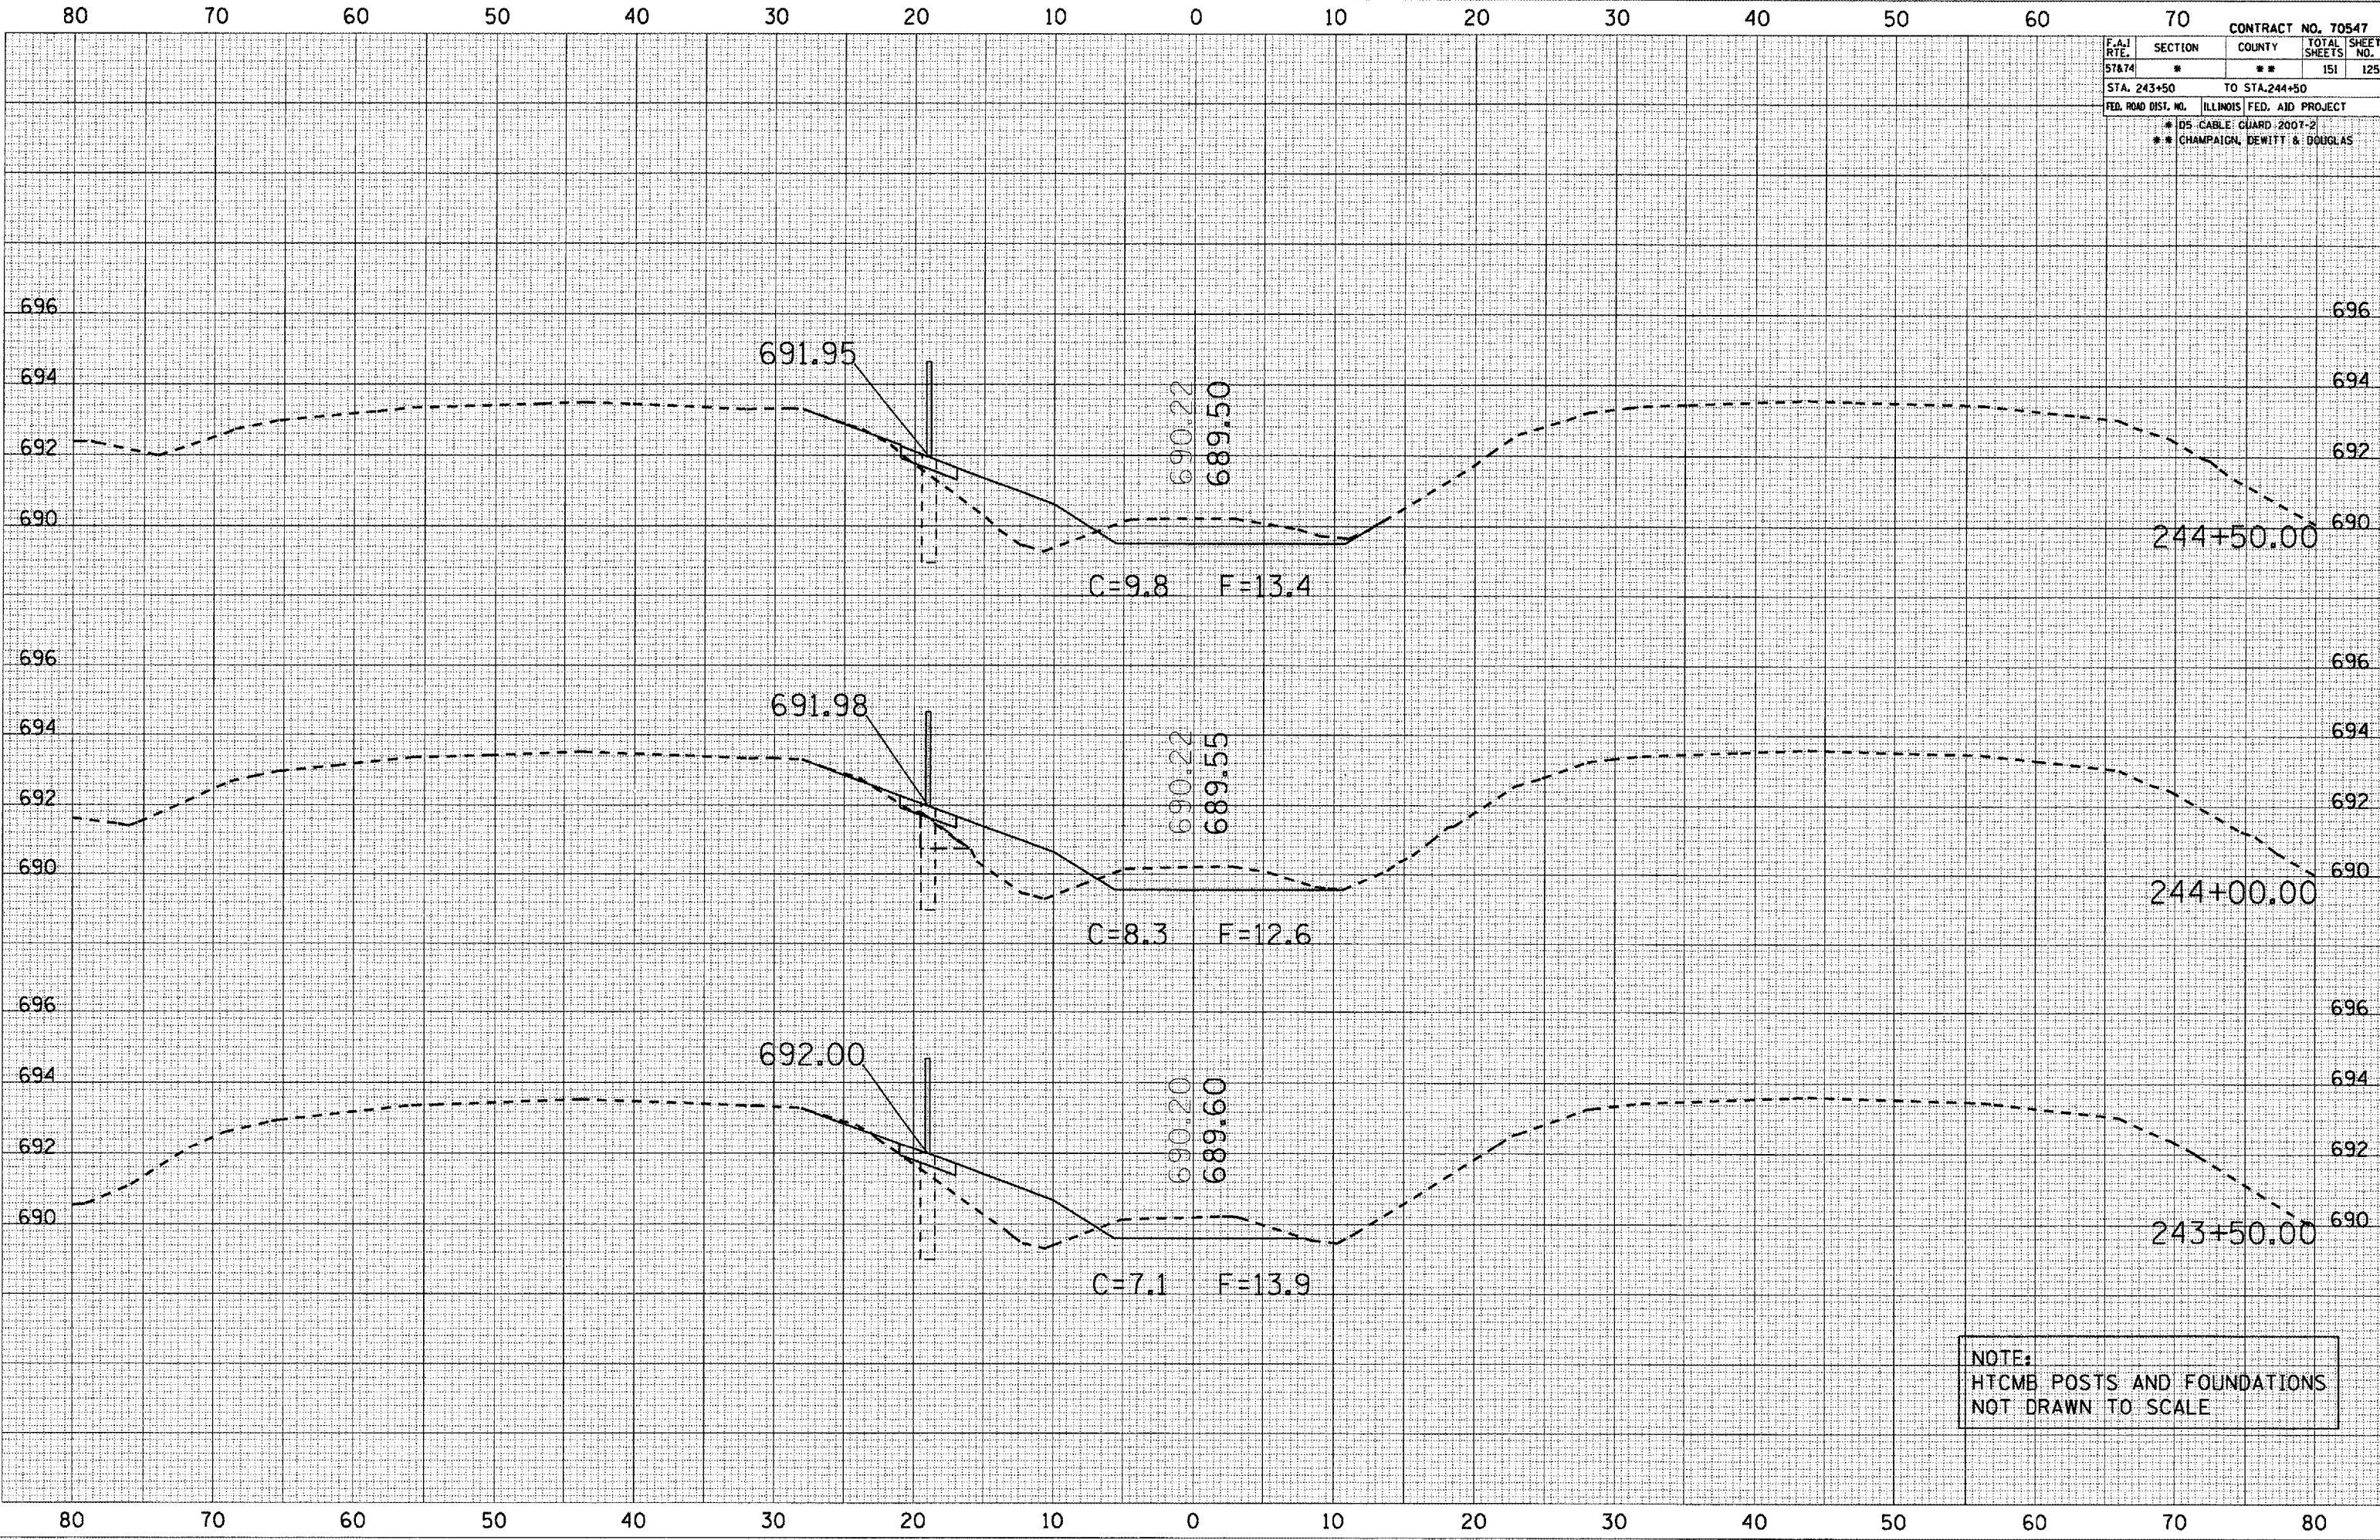

NOTE:
 HTCMB POSTS AND FOUNDATIONS
 NOT DRAWN TO SCALE