


F.A.I. R.T.E.	SECTION	COUNTY	TOTAL SHEETS	SHEET NO.
57&74	*	**	151	130
STA. 250+82.75		TO STA. 251+00		
FED. ROAD DIST. NO.		ILLINOIS FED. AID PROJECT		
		* DS CABLE GUARD 2007-2		
		** CHAMPAIGN, DEWITT & DOUGLAS		

FINAL SURVEY	DATE
BY	
SURVEYED	
PLOTTED	
NOTE BOOK	
AREAS CHECKED	

ORIGINAL SURVEY	DATE
BY	
SURVEYED	
PLOTTED	
NOTE BOOK	
AREAS CHECKED	

PLOT DATE: 10/20/2006  
 PLOT SCALE: 1"=40'  
 USER NAME: phillips

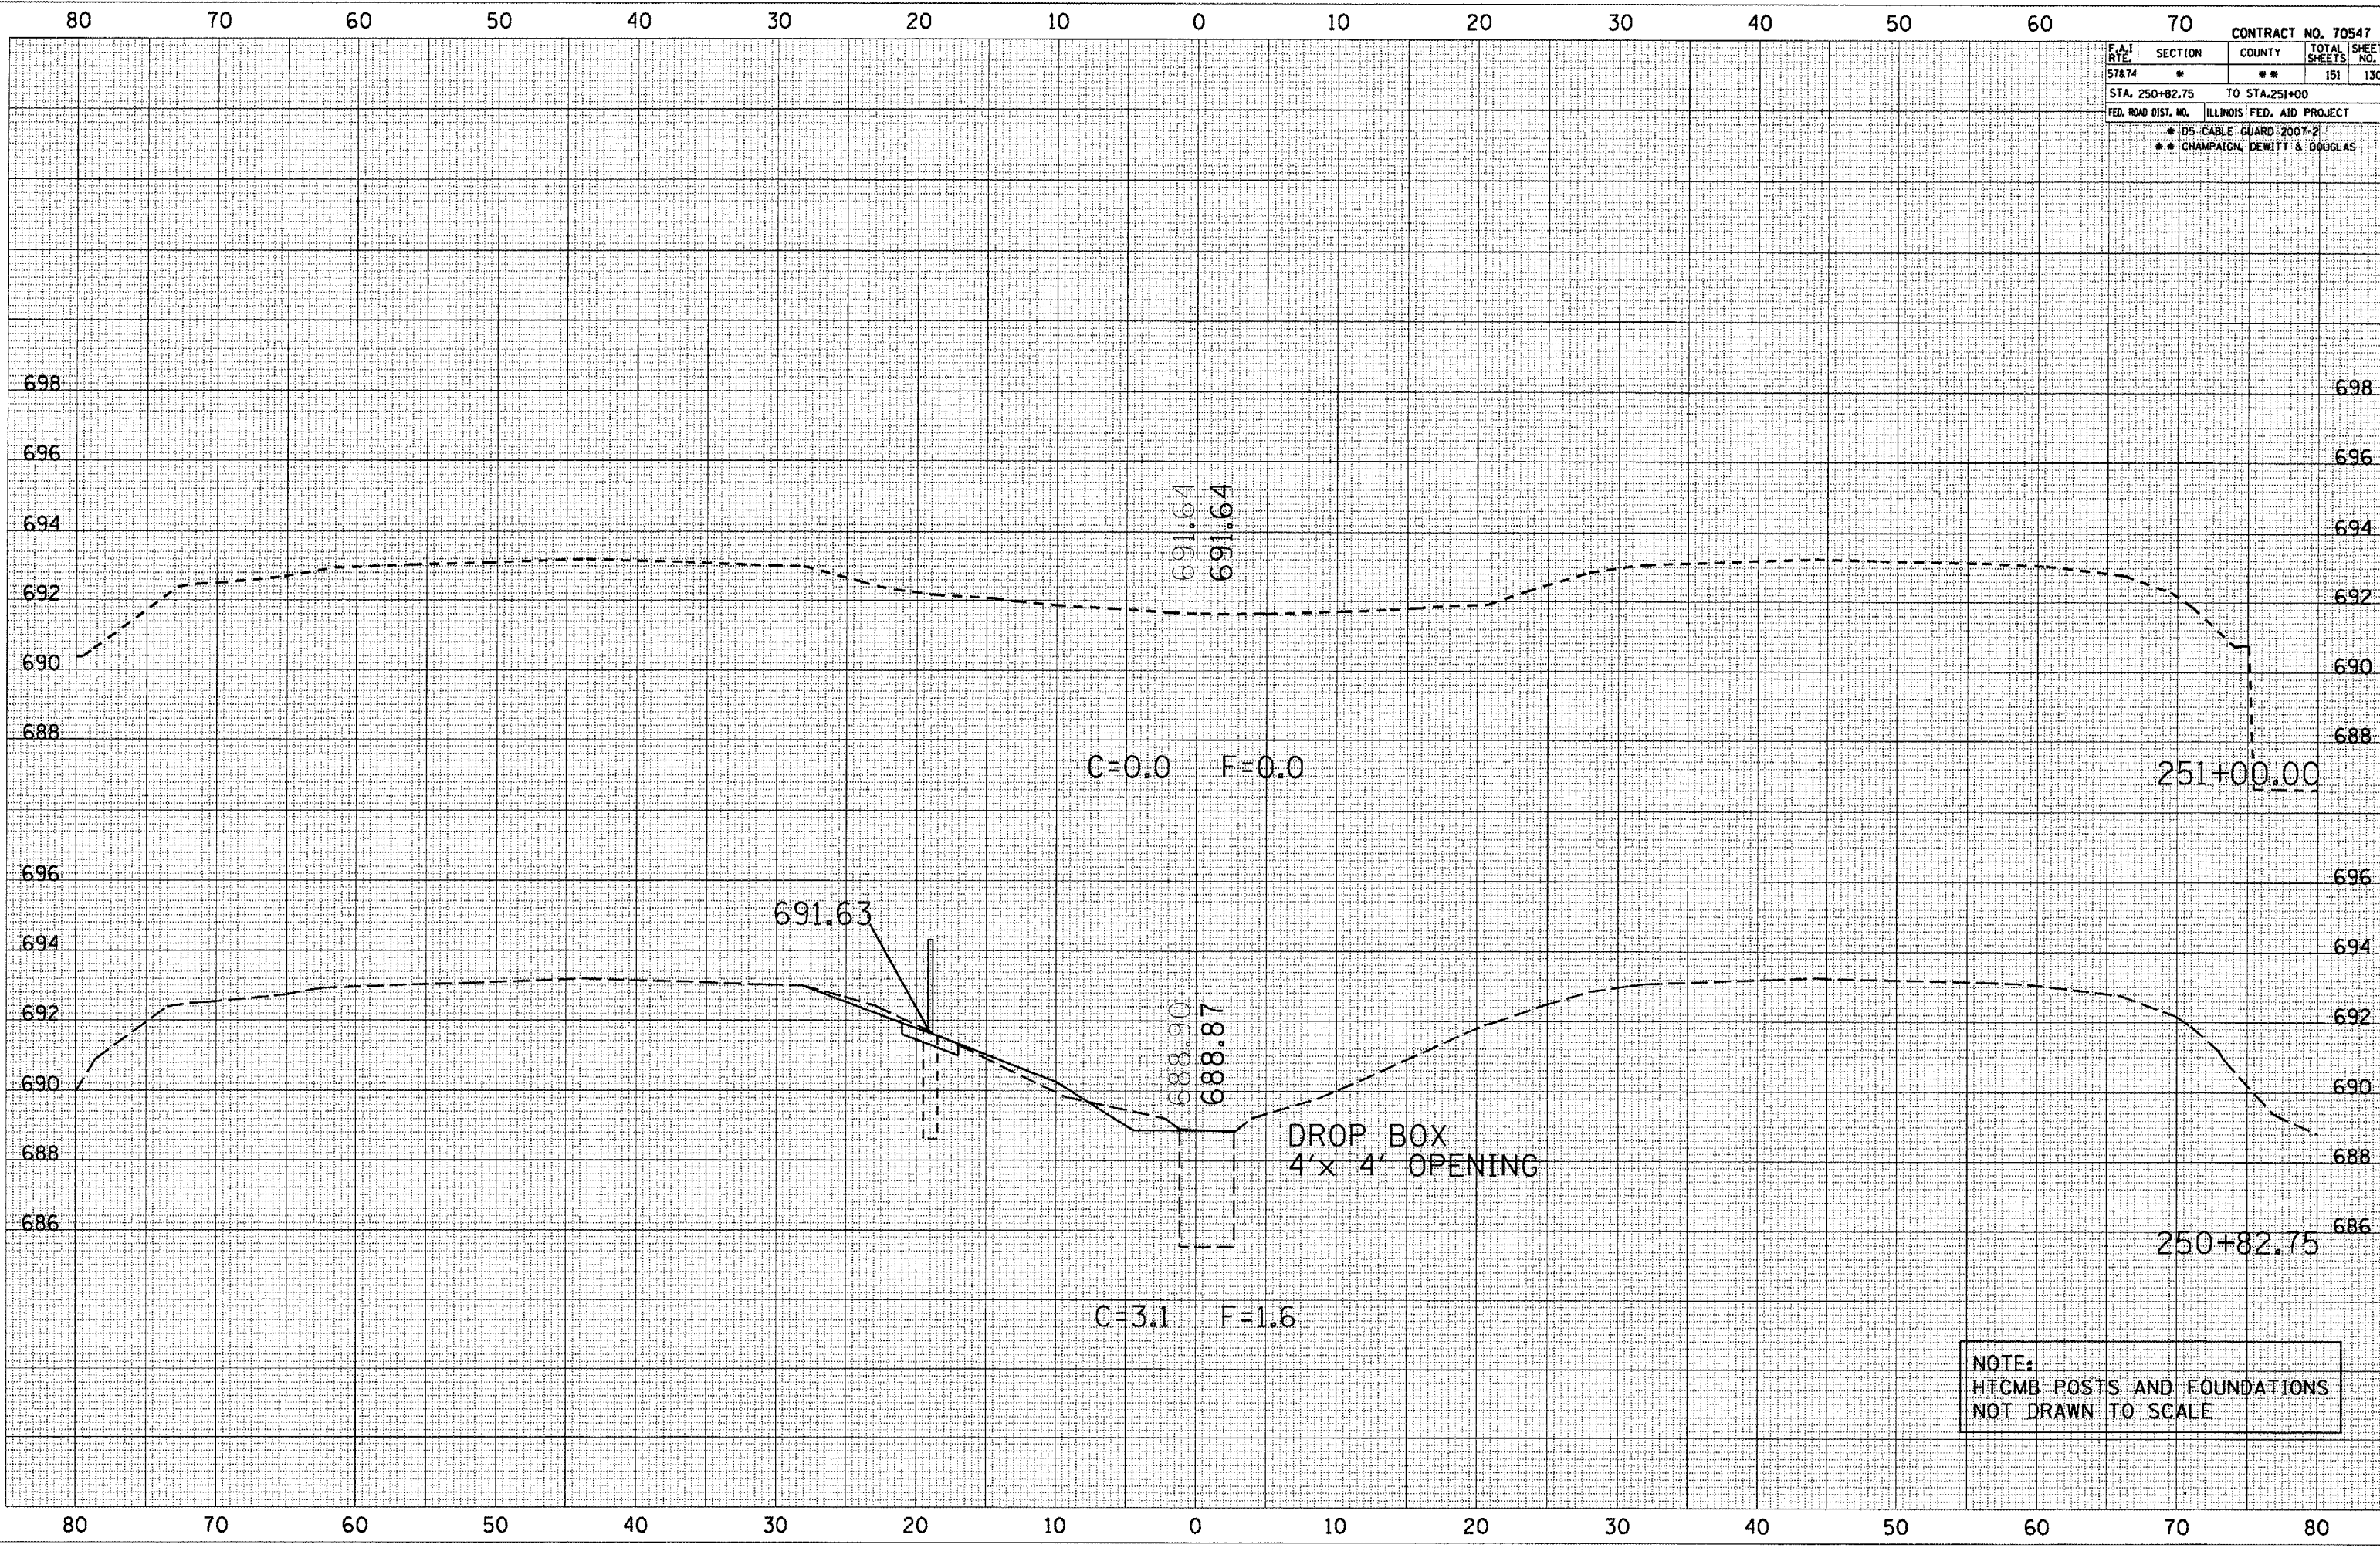

NOTE:  
 HTCMB POSTS AND FOUNDATIONS  
 NOT DRAWN TO SCALE