


F.A.I. RTE.		SECTION	COUNTY	TOTAL SHEETS	SHEET NO.
57&74		*	**	151	138
STA. 722+00		TO STA. 722+75			
FED. ROAD DIST. NO.		ILLINOIS	FED. AID PROJECT		
		* DS CABLE GUARD 2007-2			
		** CHAMPAIGN, DEWITT & DOUGLAS			

DATE	BY
SURVEYED	PLOTTED
NOTE BOOK	AREAS CHECKED
NO.	

DATE	BY
SURVEYED	PLOTTED
NOTE BOOK	AREAS CHECKED
NO.	

PLOT DATE = 10/20/2006
 FILE NAME = c:\pca\proj\10488106\10488106.dwg
 PLOT SCALE = 1/8" = 1' / IN.
 USER NAME = phillips

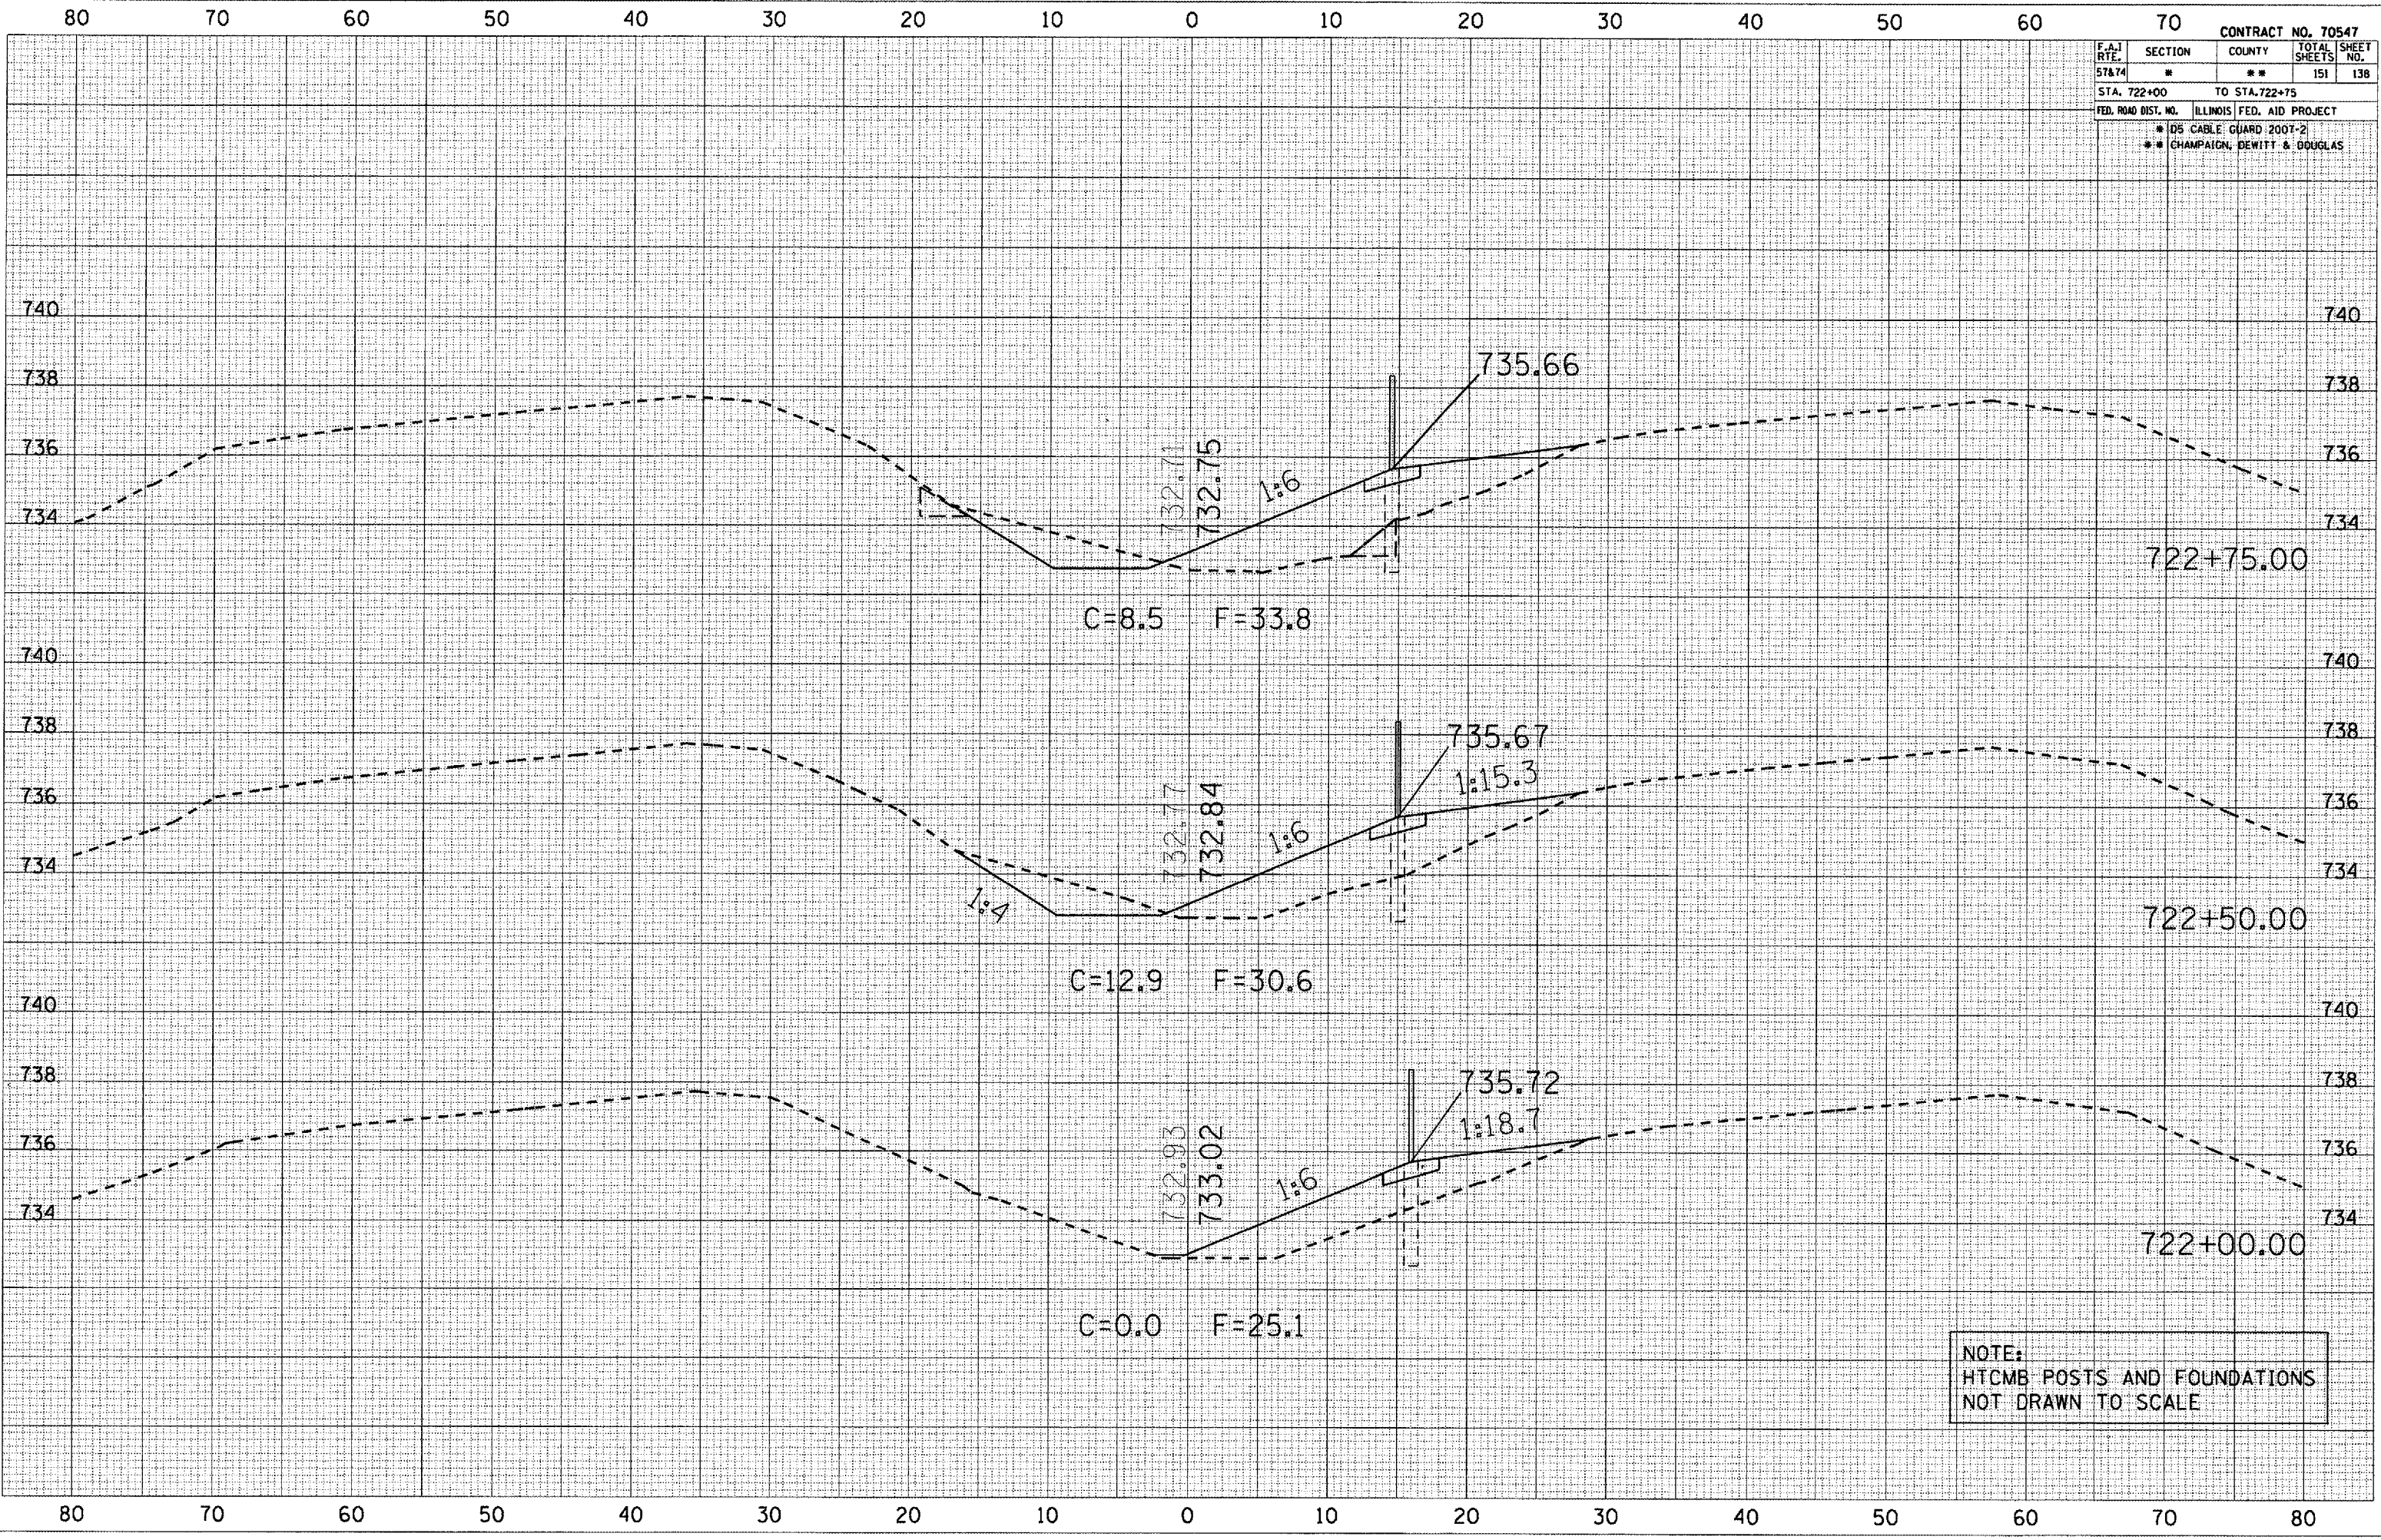

NOTE:
 HTCMB POSTS AND FOUNDATIONS
 NOT DRAWN TO SCALE