


F.A.I. RTE.	SECTION	COUNTY	TOTAL SHEETS	SHEET NO.
57&74	*	**	151	142
STA. 729+00		TO STA. 730+50		
FED. ROAD DIST. NO. ILLINOIS FED. AID PROJECT				
* 05 CABLE GUARD 2007-2				
** CHAMPAIGN, DEWITT & BOUGLAS				

DATE	BY
DATE	BY
DATE	BY
DATE	BY
DATE	BY

DATE	BY
DATE	BY
DATE	BY
DATE	BY
DATE	BY

PLOT DATE: 10/20/2006
 FILE NAME: 42
 PLOT SCALE: 1/8" = 1'-0"
 LUBER NAME: phillips

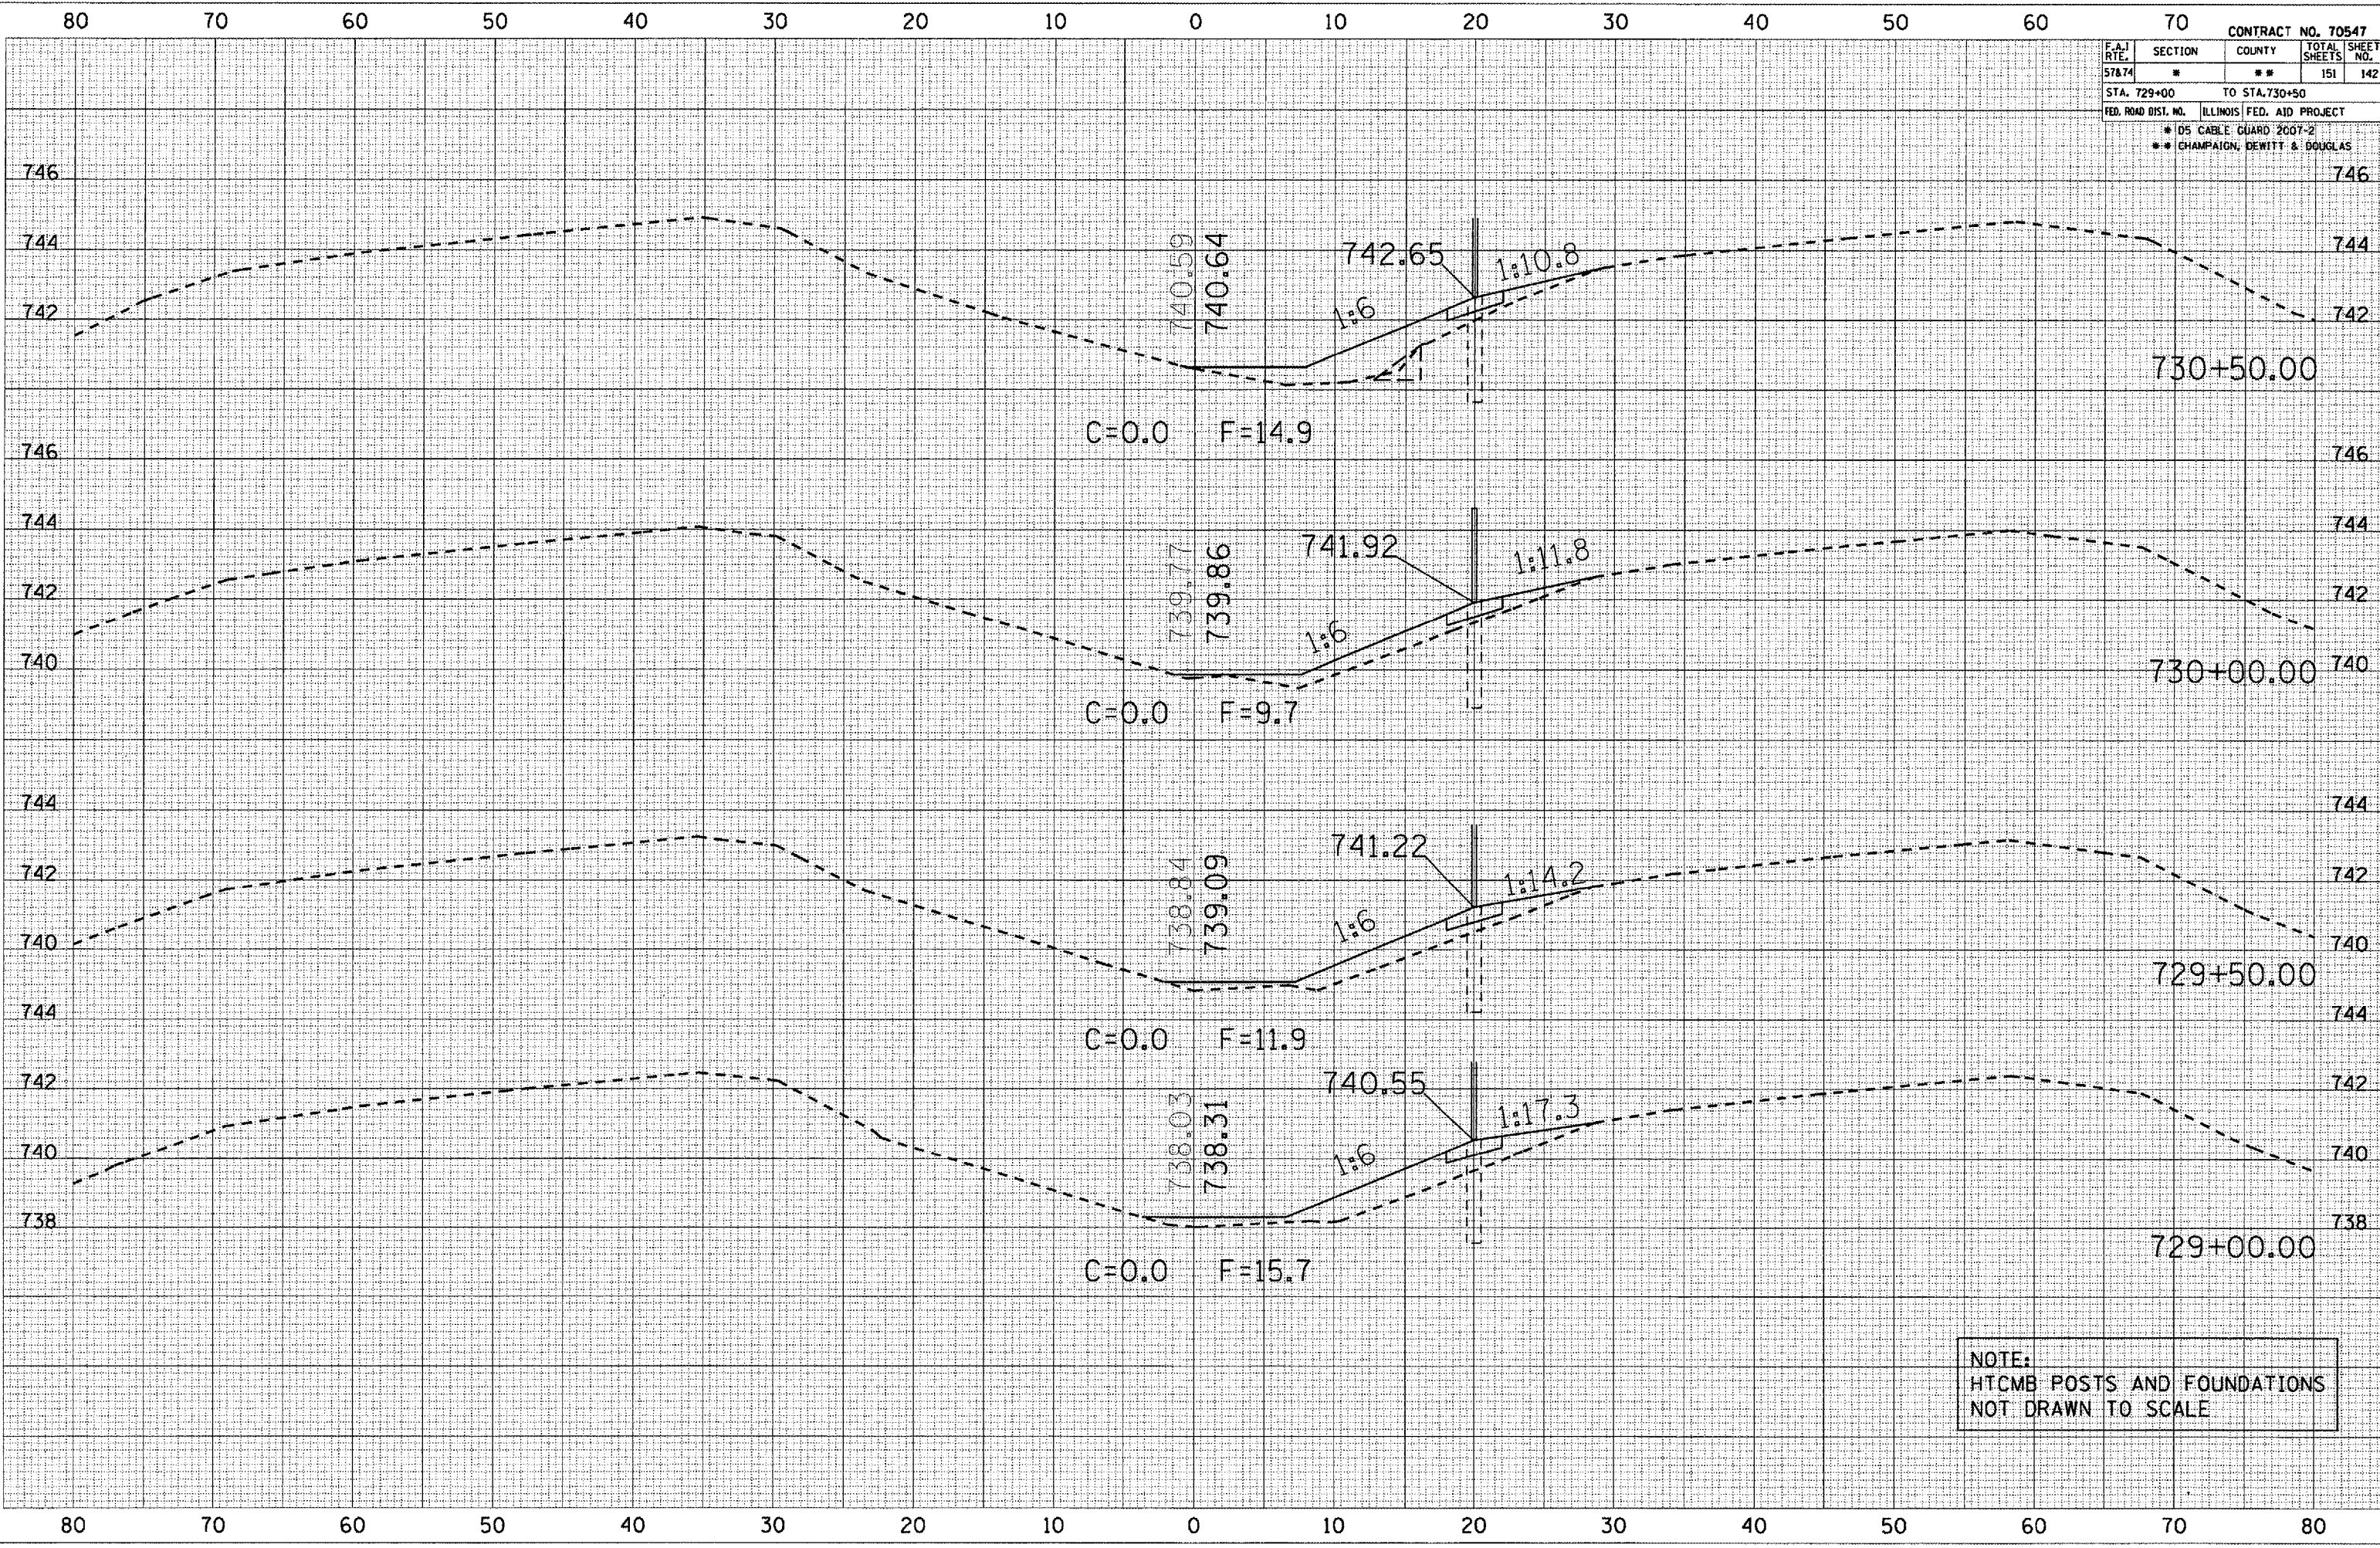

NOTE:
 HTCMB POSTS AND FOUNDATIONS
 NOT DRAWN TO SCALE