


F.A.I. RTE.	SECTION	COUNTY	TOTAL SHEETS	SHEET NO.
57&74	*	**	151	143
STA. 731+00		TO STA. 732+50		
FED. ROAD DIST. NO. ILLINOIS FED. AID PROJECT				
* DS CABLE GUARD 2007-2				
** CHAMPAIGN, DEWITT & DOUGLAS				

DATE	
BY	
NO.	
FINAL SURVEY	
PLOTTED	
NOTE BOOK	
AREAS CHECKED	

DATE	
BY	
NO.	
ORIGINAL SURVEY	
PLOTTED	
NOTE BOOK	
AREAS CHECKED	

PLOT DATE : 10/20/2006  
 FILE NAME : \\s01\proj\70547\70547.dwg  
 PLOT SCALE : 1/8" = 1'-0"  
 USER NAME : philip

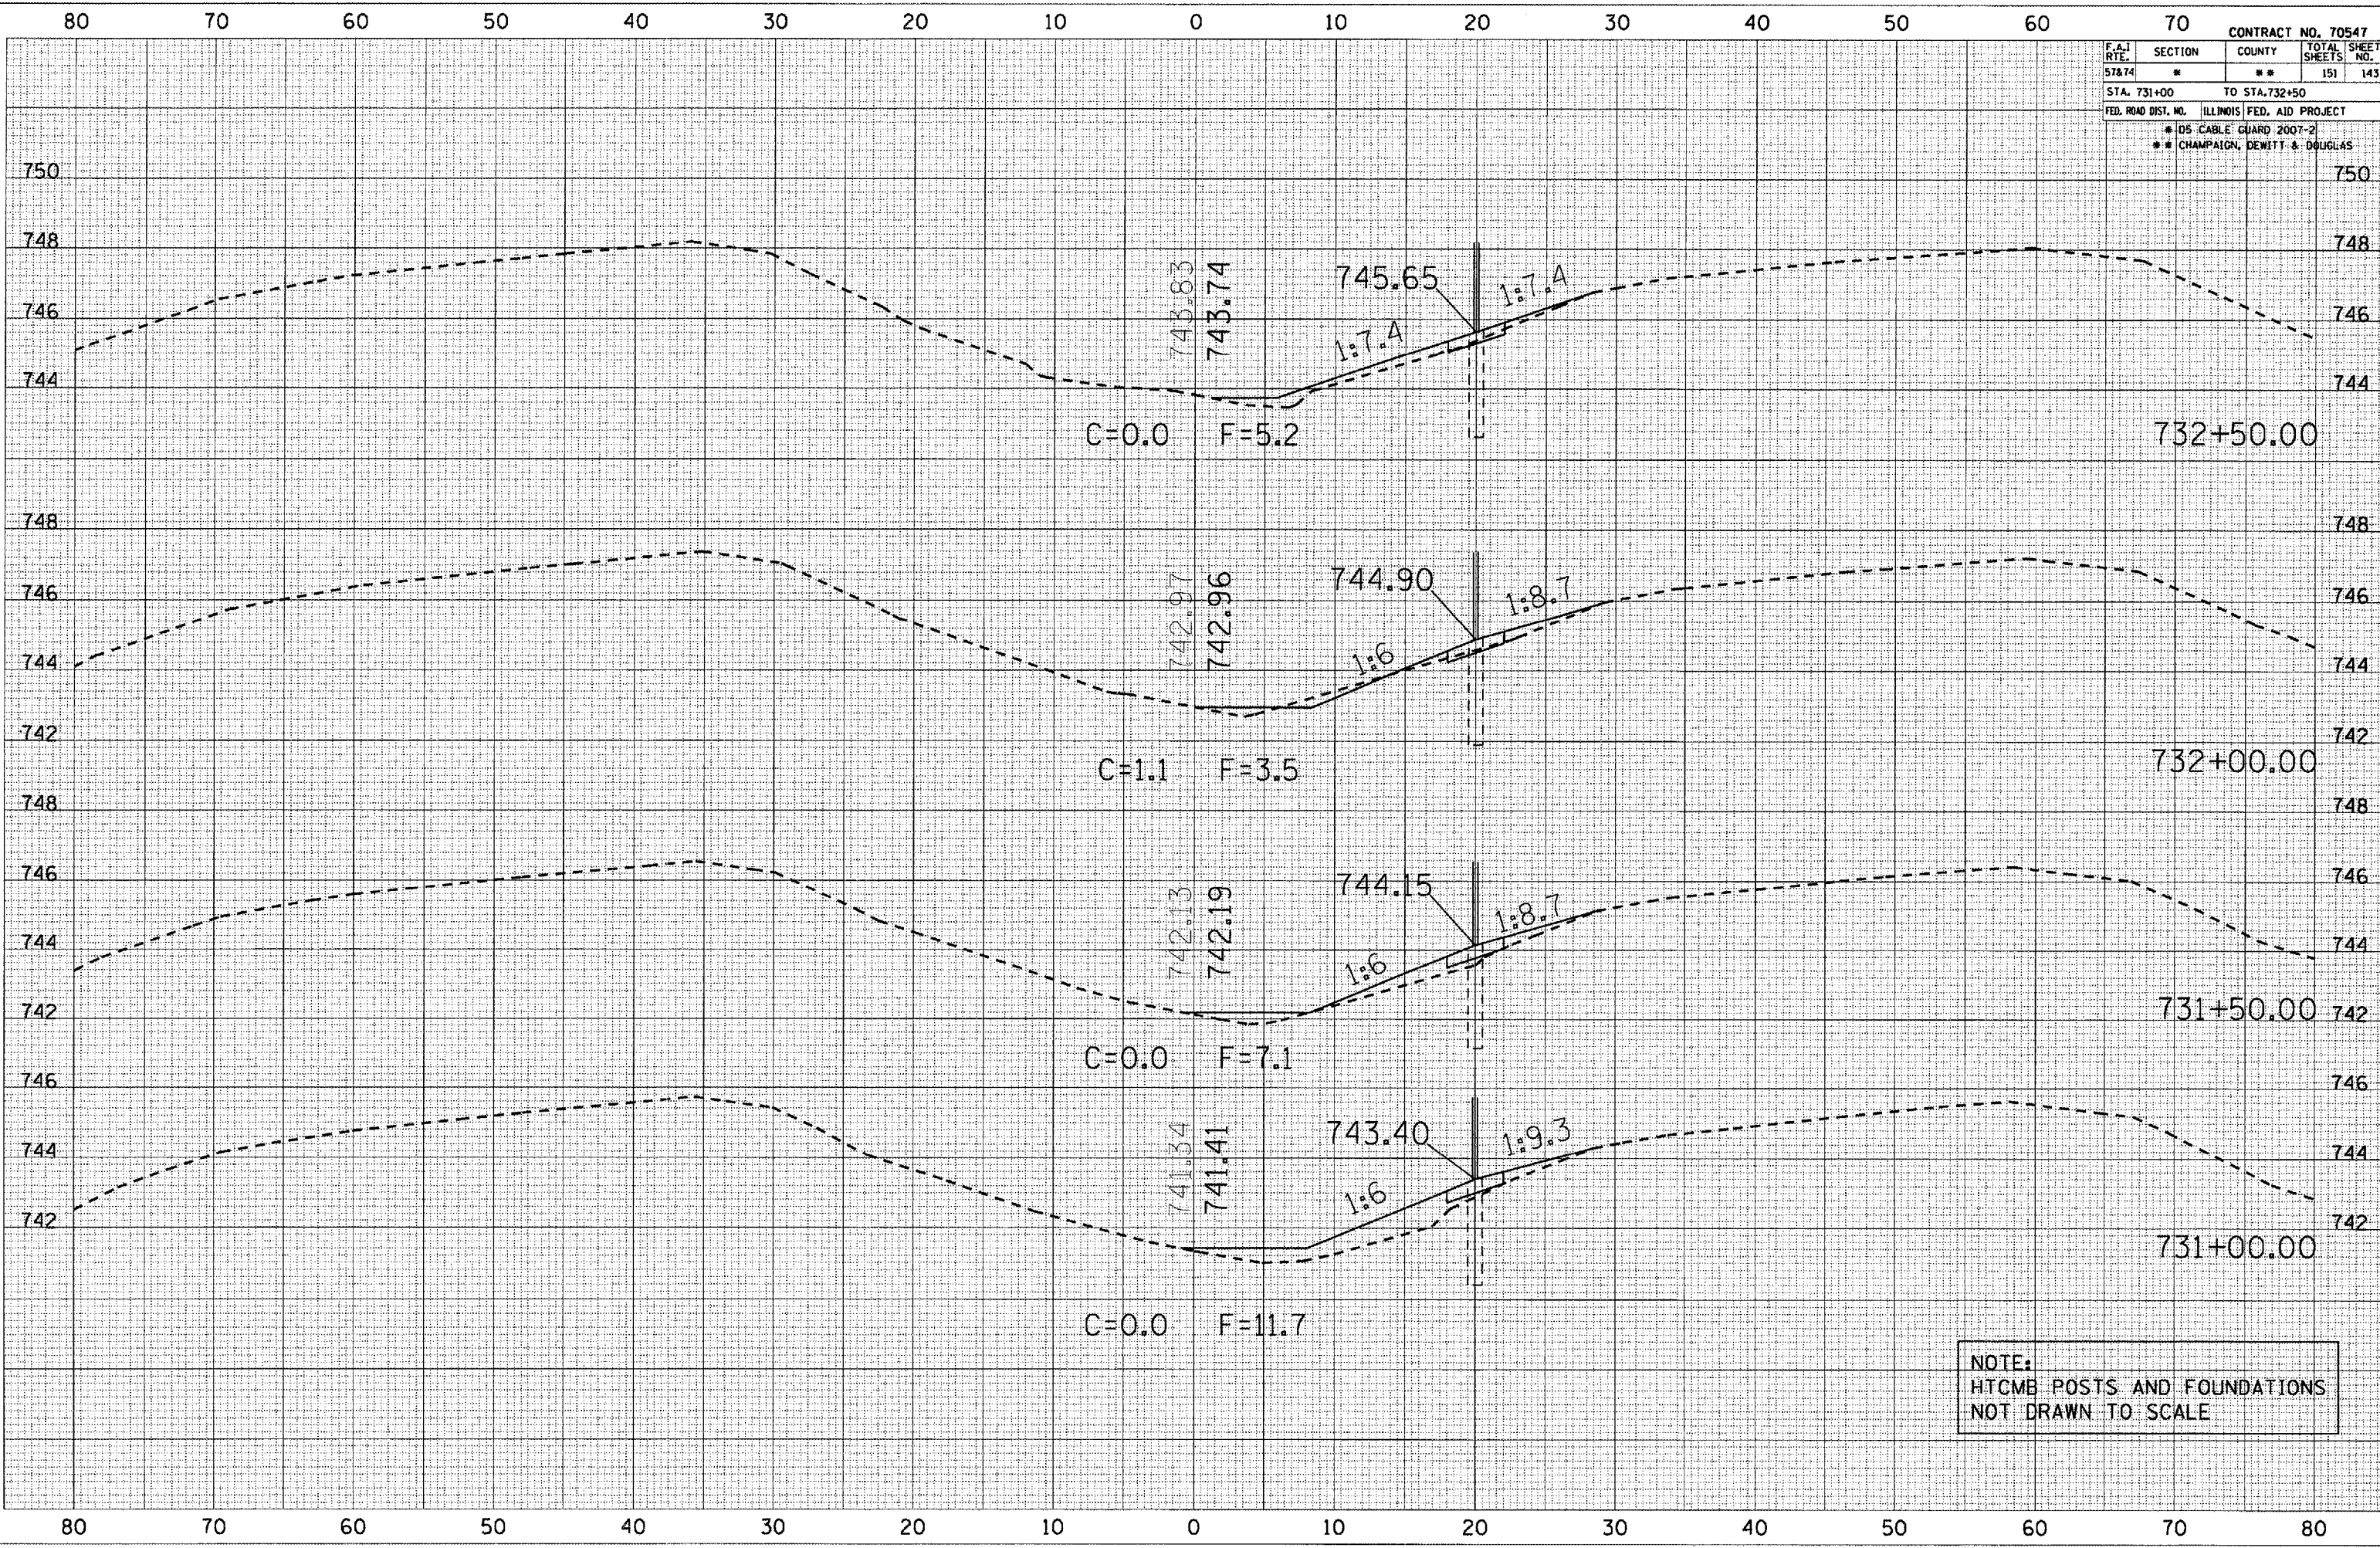

NOTE:  
 HTCMB POSTS AND FOUNDATIONS  
 NOT DRAWN TO SCALE