


| | |
|---|------------------|
| F.A.I. CONTRACT NO. 70547 | |
| RTE. 57&74 | SECTION ** |
| COUNTY ** | TOTAL SHEETS 151 |
| SHEET NO. 144 | |
| STA. 733+00 TO STA. 734+00 | |
| FED. ROAD DIST. NO. ILLINOIS FED. AID PROJECT | |
| * DS CABLE GUARD 2007-2 | |
| ** CHAMPAIGN, DEWITT & DOUGLAS | |

DATE: _____
 BY: _____
 SURVEYED _____
 PLOTTED _____
 NOTE BOOK _____
 AREAS CHECKED _____

DATE: _____
 BY: _____
 SURVEYED _____
 PLOTTED _____
 NOTE BOOK _____
 AREAS CHECKED _____

PLOT DATE: 10/20/2008
 FILE NAME: c:\pds\pds\70547\70547.dwg
 PLOT SCALE: 1/8" = 1'-0"
 USER NAME: phillips

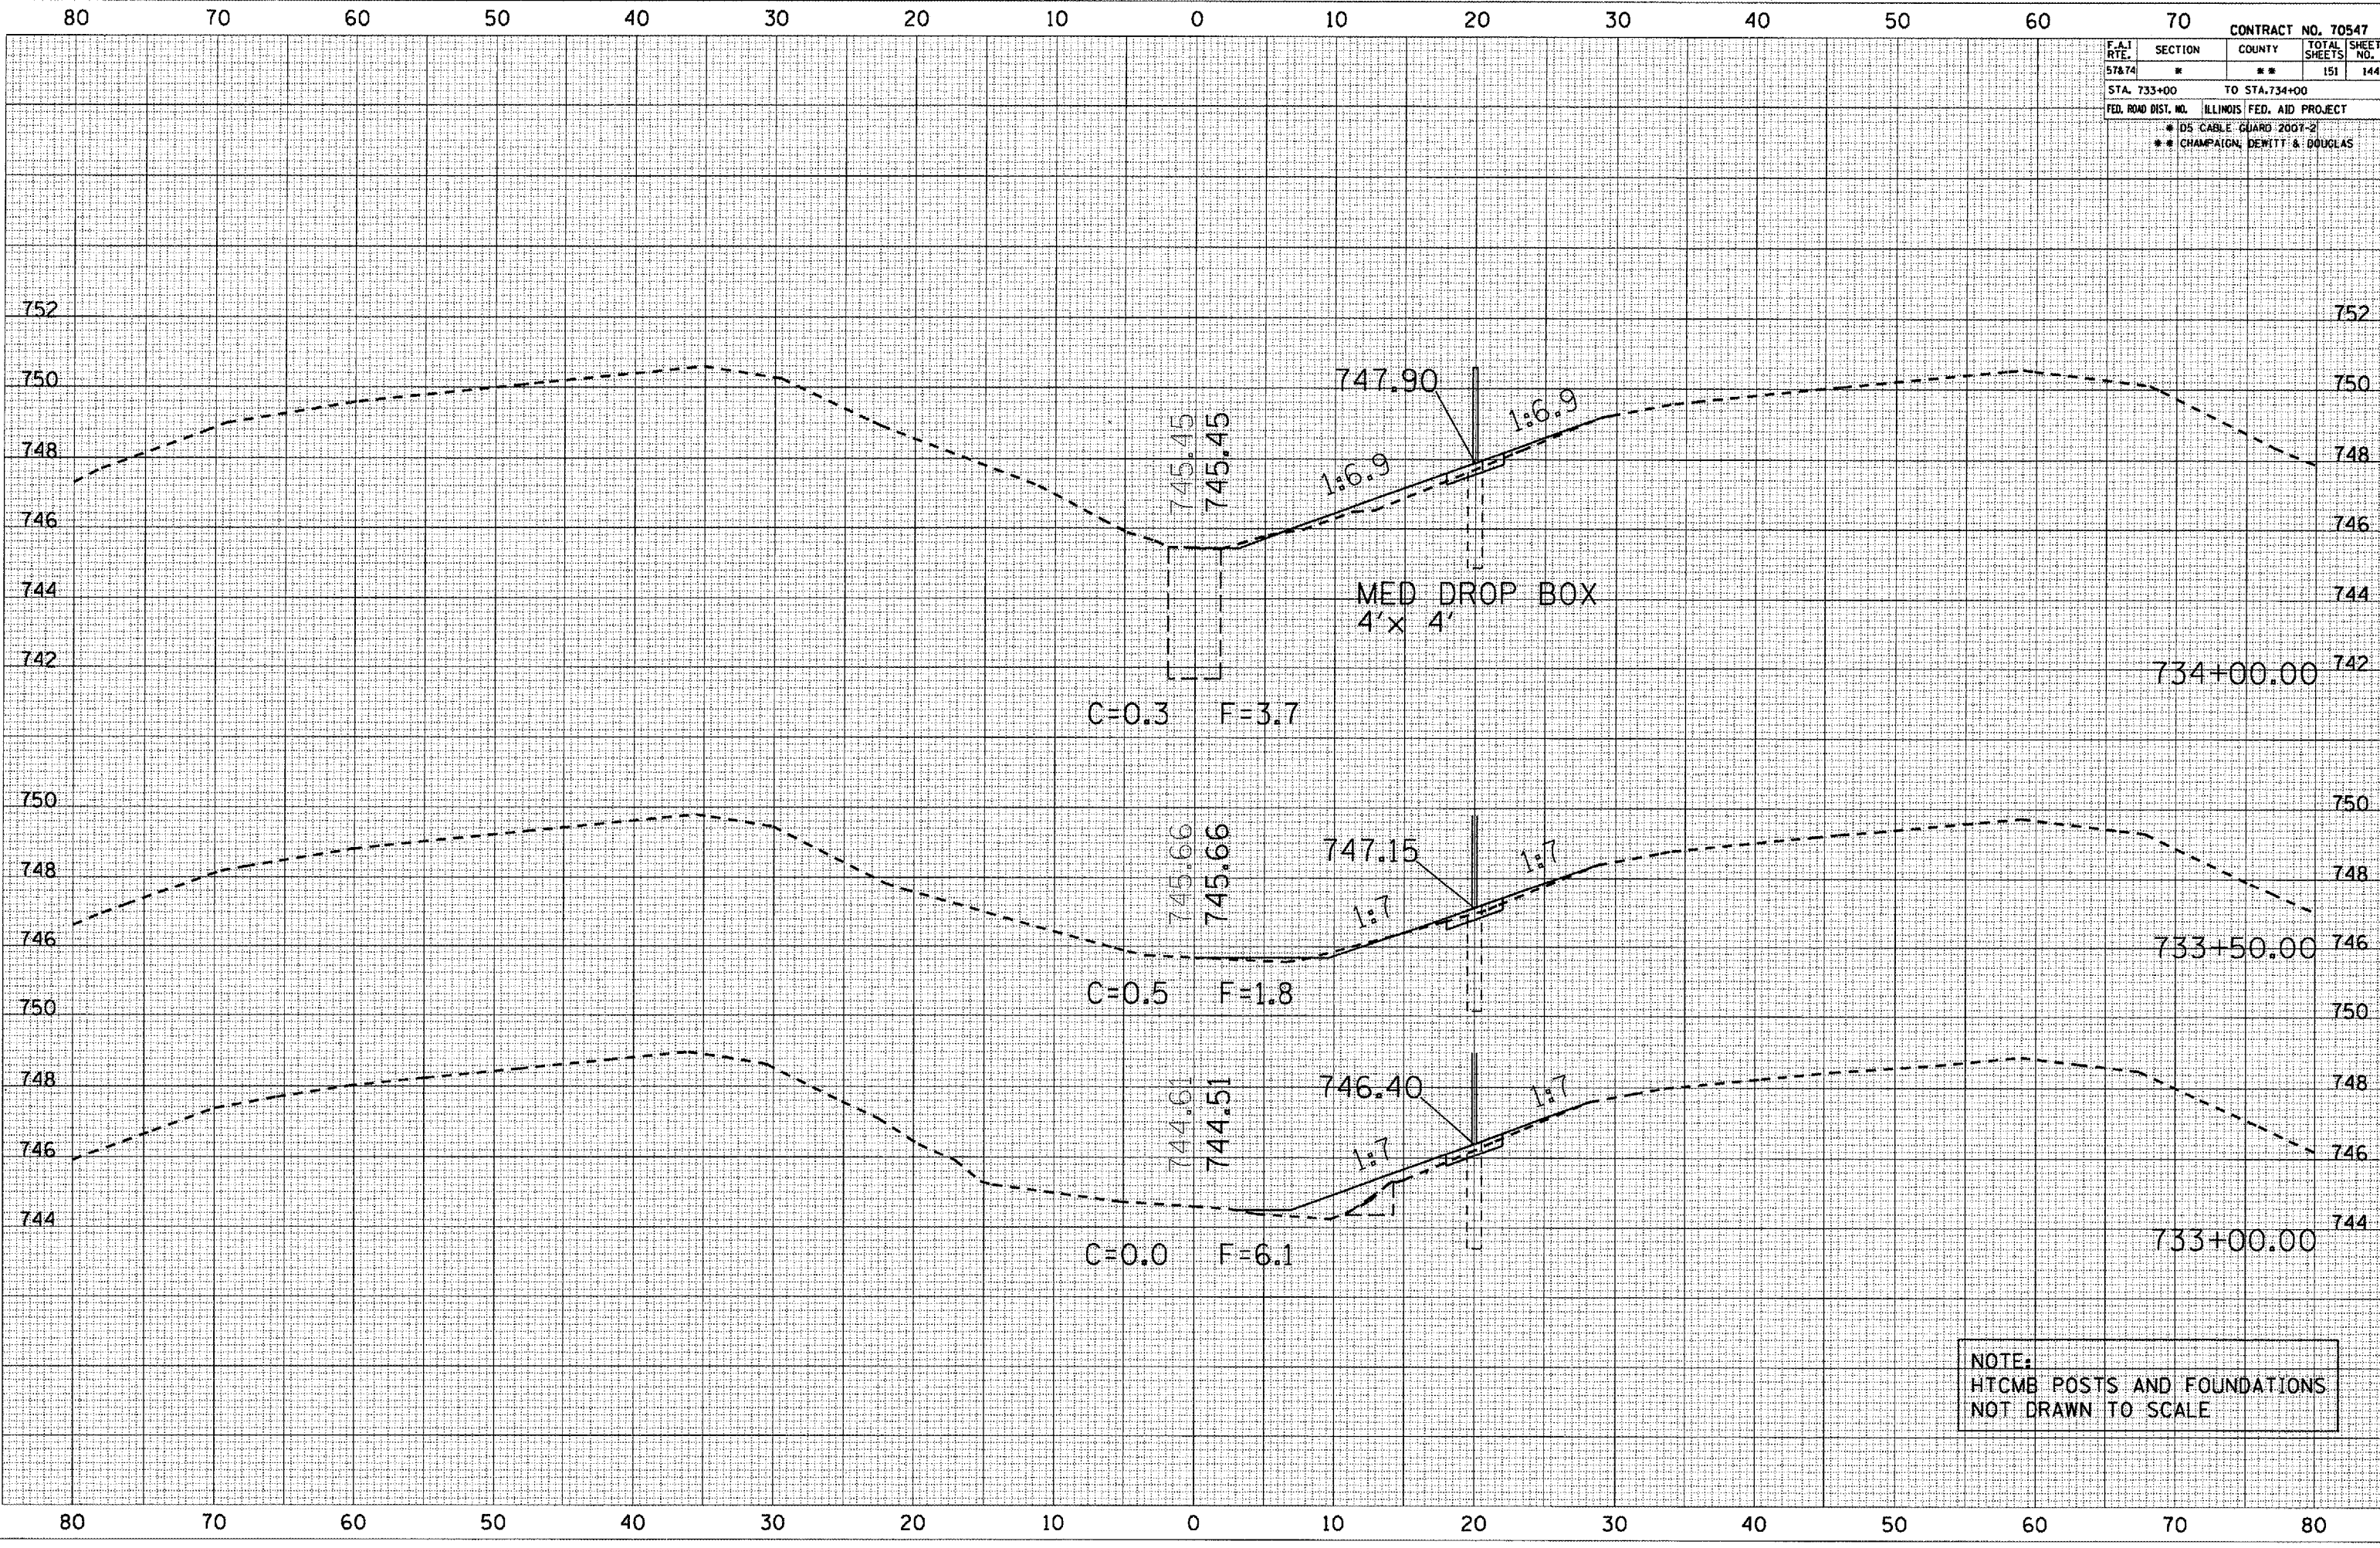

NOTE:
 HTCMB POSTS AND FOUNDATIONS
 NOT DRAWN TO SCALE