


F.A.I. RTE.	SECTION	COUNTY	TOTAL SHEETS	SHEET NO.
57&74	*	**	151	145
STA. 734+50		TO STA. 736+00		
FED. ROAD DIST. NO.		ILLINOIS	FED. AID PROJECT	
* 05 CABLE GUARD 2007-2				
** CHAMPAIGN, DEWITT & DOUGLAS				

DATE	
BY	
NO.	
DATE	
BY	
NO.	
DATE	
BY	
NO.	

DATE	
BY	
NO.	
DATE	
BY	
NO.	
DATE	
BY	
NO.	

PLOT DATE: 10/20/2006
 FILE NAME: 145145.dwg
 PLOT SCALE: 1/8" = 1'-0"
 USER NAME: phillips

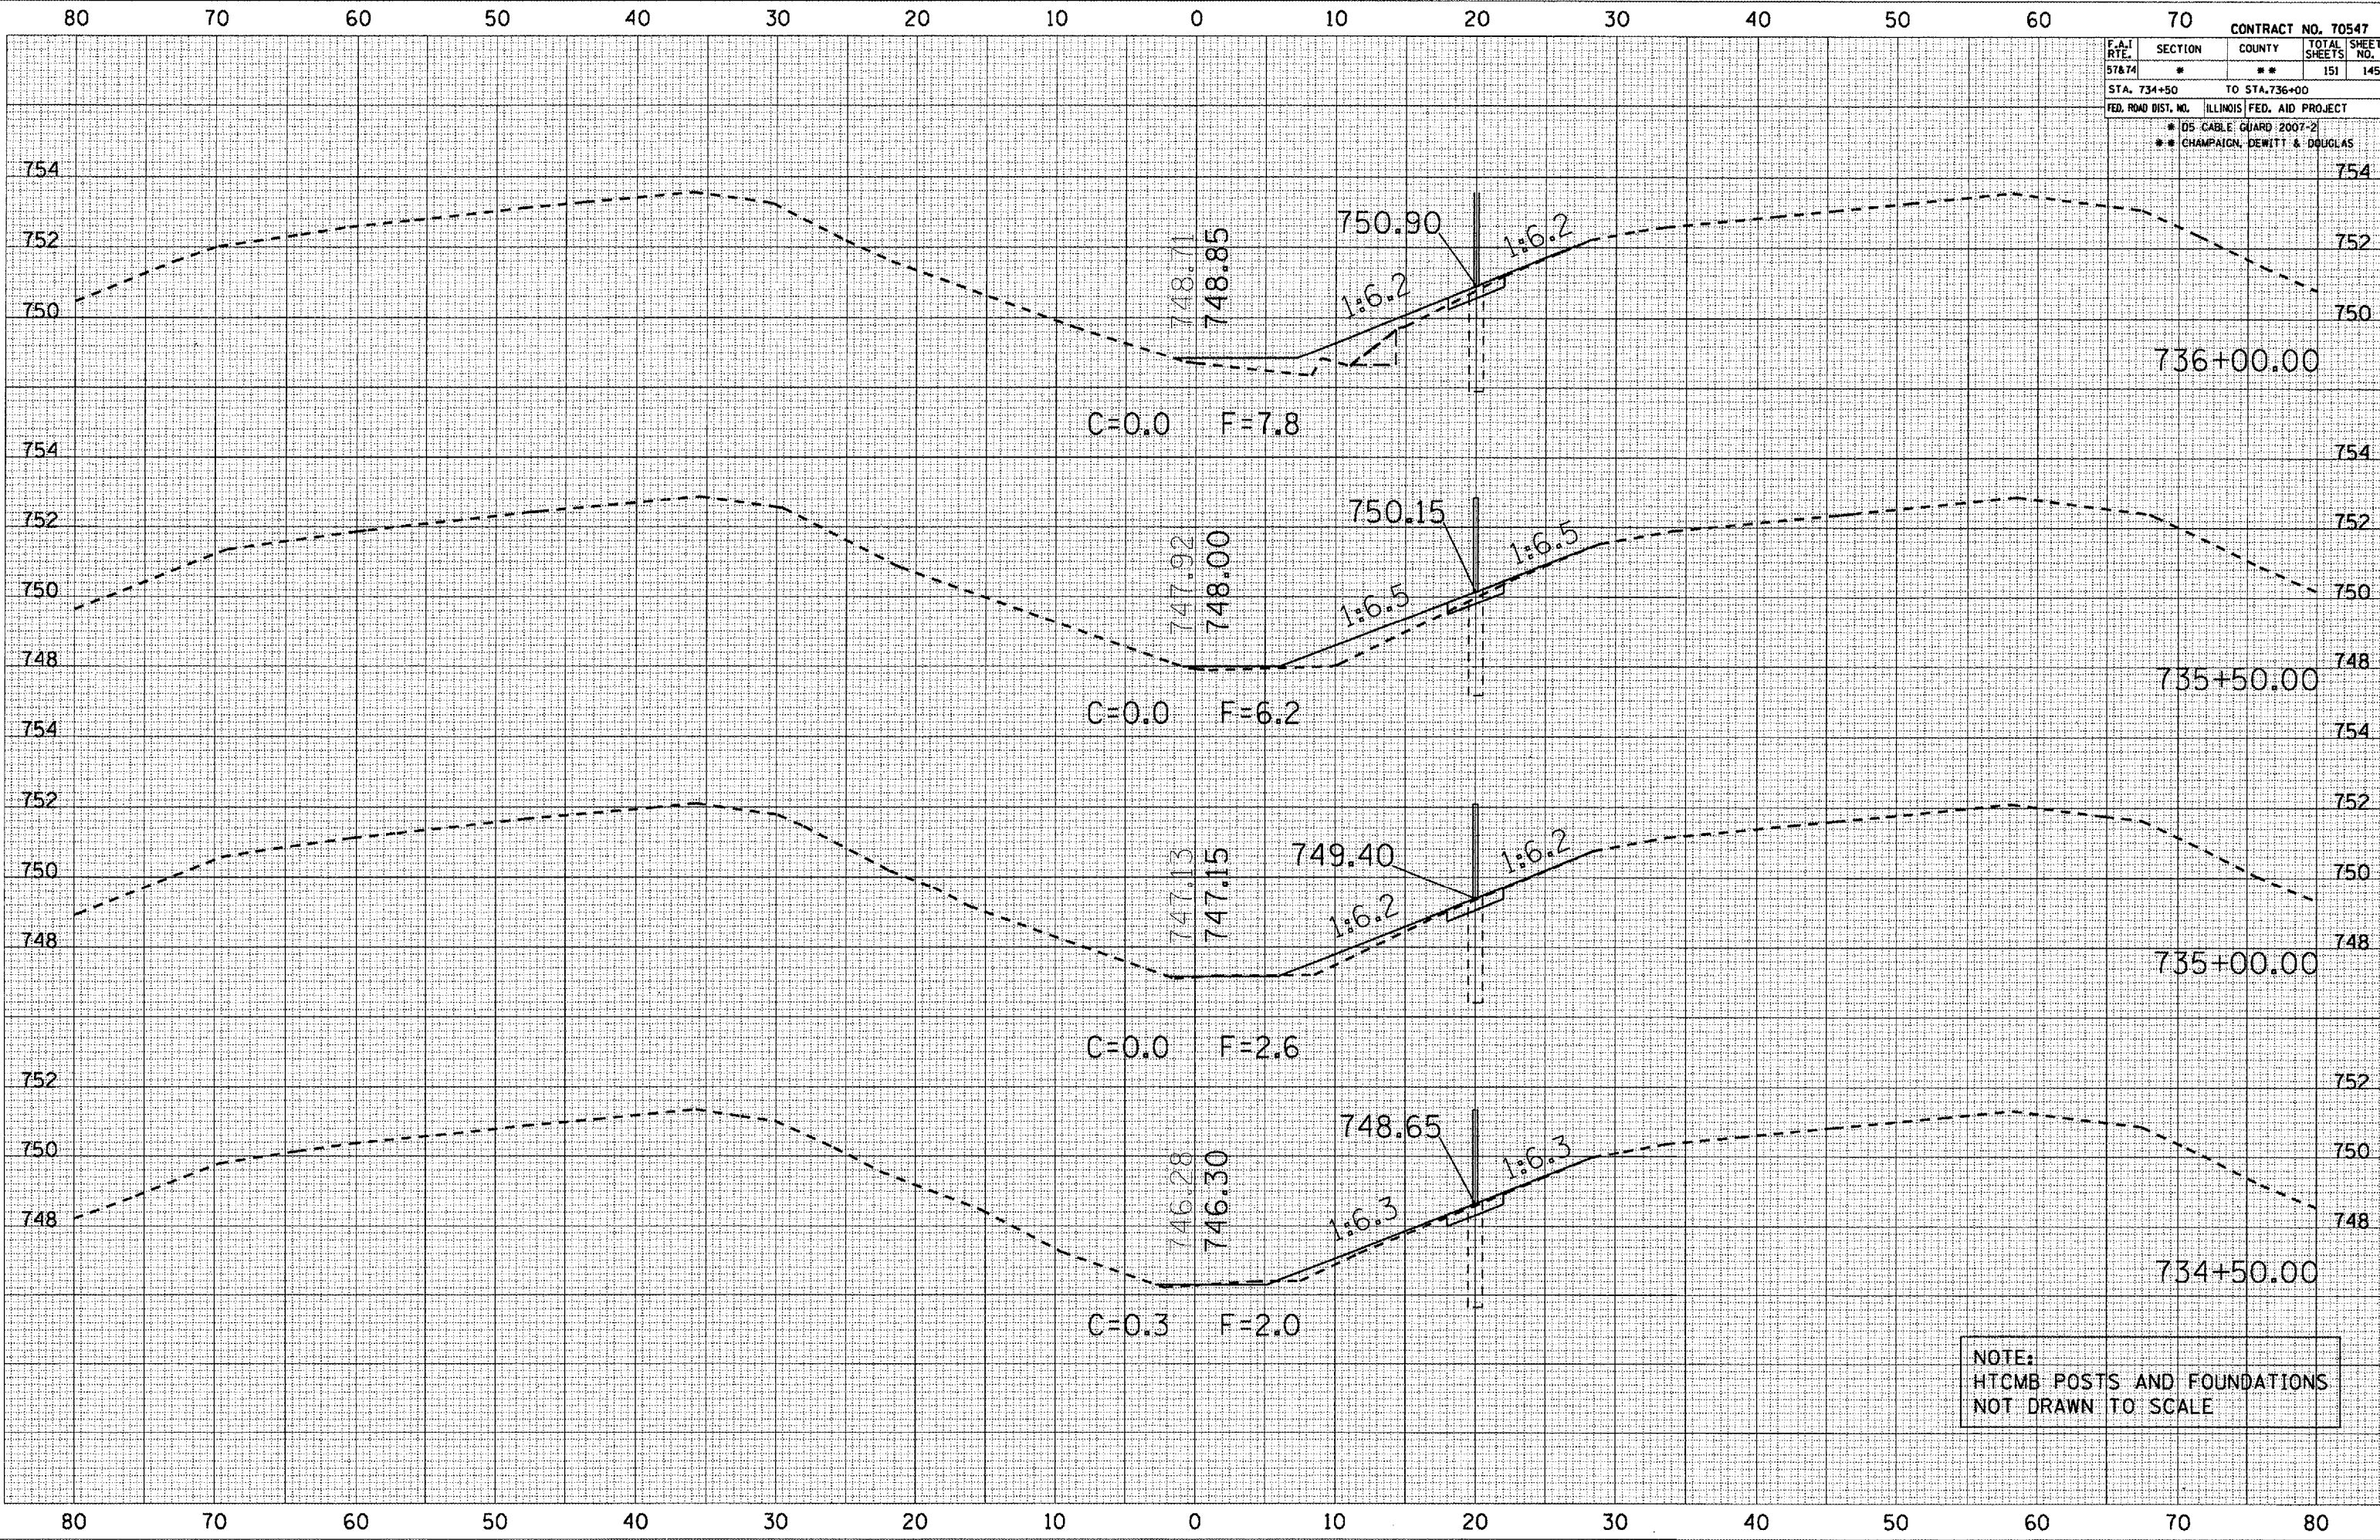

NOTE:
 HTCMB POSTS AND FOUNDATIONS
 NOT DRAWN TO SCALE