


CONTRACT NO. 70547				
F.A.I. RTE.	SECTION	COUNTY	TOTAL SHEETS	SHEET NO.
57&74	*	**	151	149
STA. 741+00		TO STA. 742+00		
FED. ROAD DIST. NO. ILLINOIS FED. AID PROJECT				
* 05 CABLE GUARD 2007-2				
** CHAMPAIGN, DEWITT & DOUGLAS				

BY _____ DATE _____
 FINAL SURVEY _____
 PLOTTED _____
 NOTE BOOK _____
 AREAS CHECKED _____
 NO. _____

BY _____ DATE _____
 ORIGINAL SURVEY _____
 PLOTTED _____
 AREAS CHECKED _____
 NO. _____

PLOT DATE: 10/30/2005
 FILE NAME: c:\p\proj\10547\10547.dwg
 PLOT SCALE: 1/8" = 1'-0"
 USER NAME: phillips

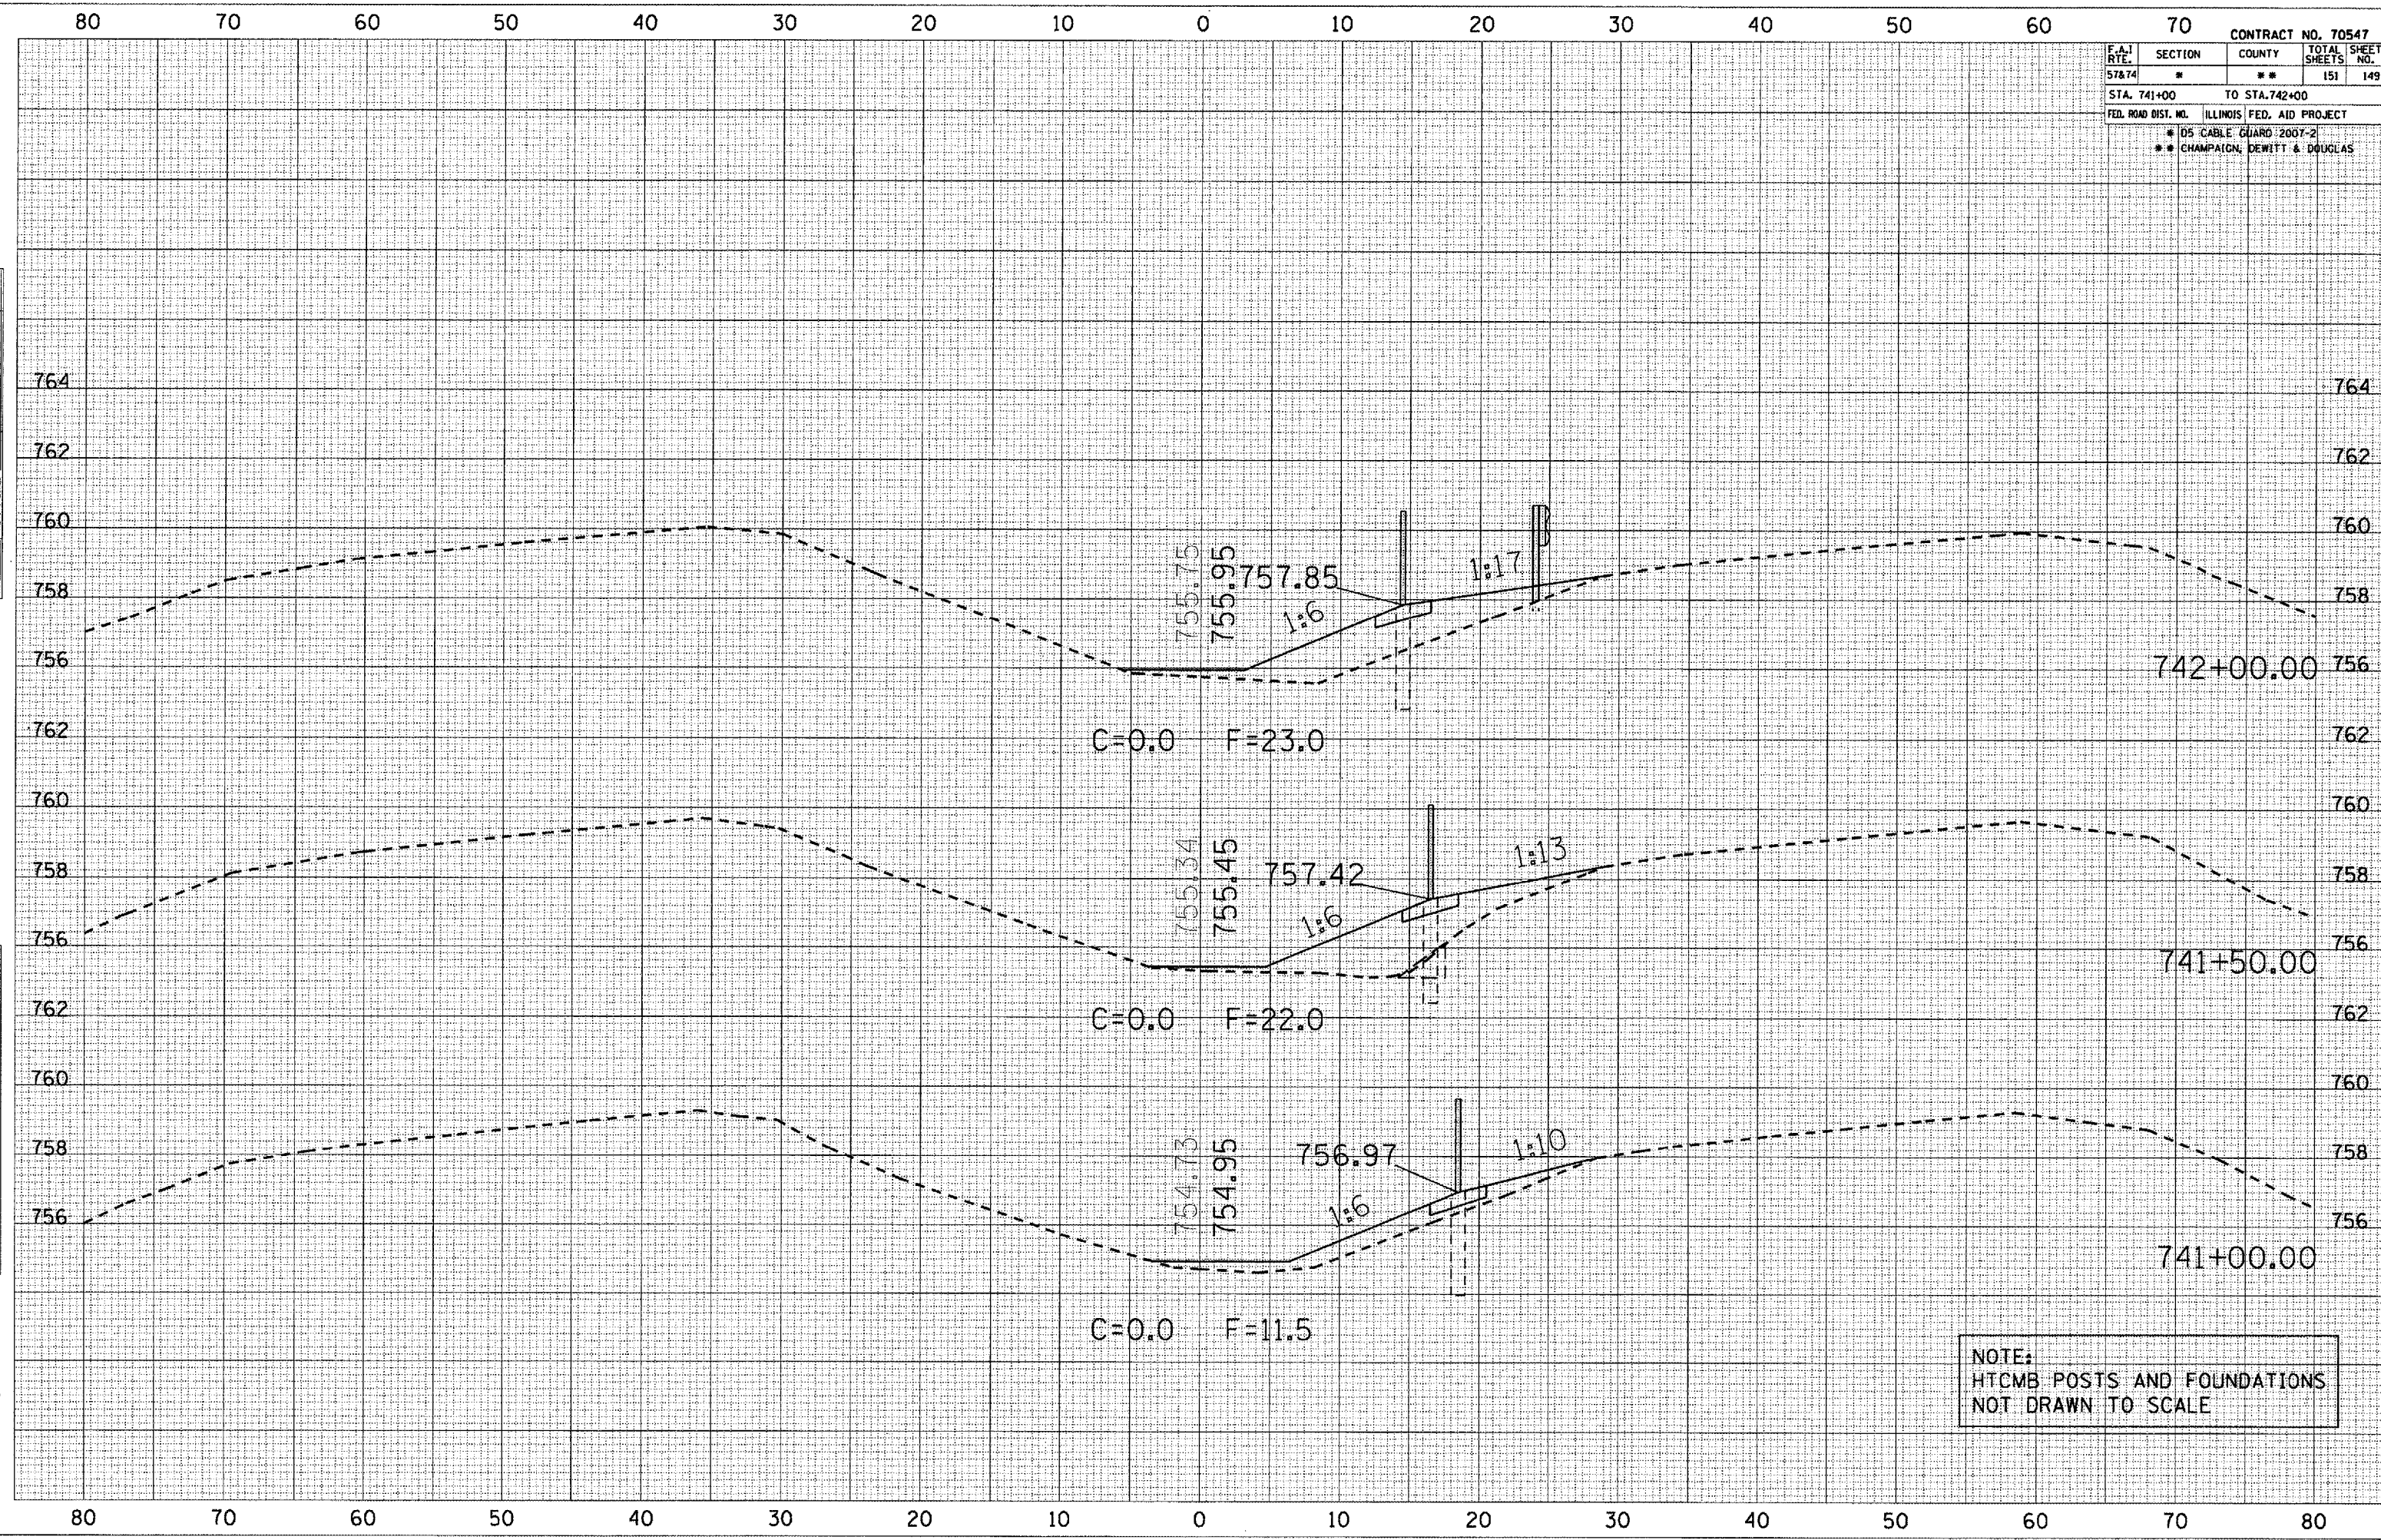

NOTE:
 HTCMB POSTS AND FOUNDATIONS
 NOT DRAWN TO SCALE