


COORDINATES SHOWN HEREON ARE BASED ON SURVEY CONTROL DATA AS PROVIDED BY THE ILLINOIS DEPARTMENT OF TRANSPORTATION.

PART OF THE NW 1/4 & THE SW 1/4 OF SECTION 29, T6N, R9W, OF THE 3RD PM, MADISON COUNTY, ILLINOIS


FAP ROUTE	SECTION	COUNTY	TOTAL SHEETS	SHEET NO.
310	60-14, 60-15	MADISON	405	67

BEARINGS SHOWN HEREON ARE BASED ON SURVEY CONTROL DATA AS PROVIDED BY THE ILLINOIS DEPARTMENT OF TRANSPORTATION.

LEGEND

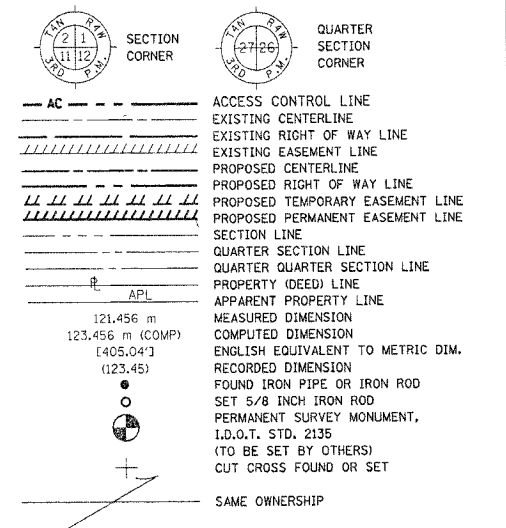

STATION	OFFSET	NORTH	EAST
32+571.234	603.234 m LT	252067.2089	703422.2331
33+262.033	35.052 m LT	252829.4347	703425.7247
33+281.475	0.000 m	252869.5172	703425.9083
33+288.132	12.001 m RT	252883.2405	703425.9712
33+307.744	47.244 m RT	252923.5728	703426.0999
33+308.644	0.000 m	252882.8039	703402.2104
33+368.555	35.052 m LT	252881.5286	703332.8106
33+390.865	48.105 m LT	252881.0537	703306.9666
33+405.131	35.052 m LT	252899.4160	703300.9068
33+405.131	41.148 m LT	252894.0987	703297.9256
33+435.611	35.052 m LT	252914.3221	703274.3204
33+435.611	41.148 m LT	252909.0048	703271.3392
33+684.884	724.966 m RT	253699.1606	703428.5739
34+192.018	347.147 m LT	252868.0336	702598.4018

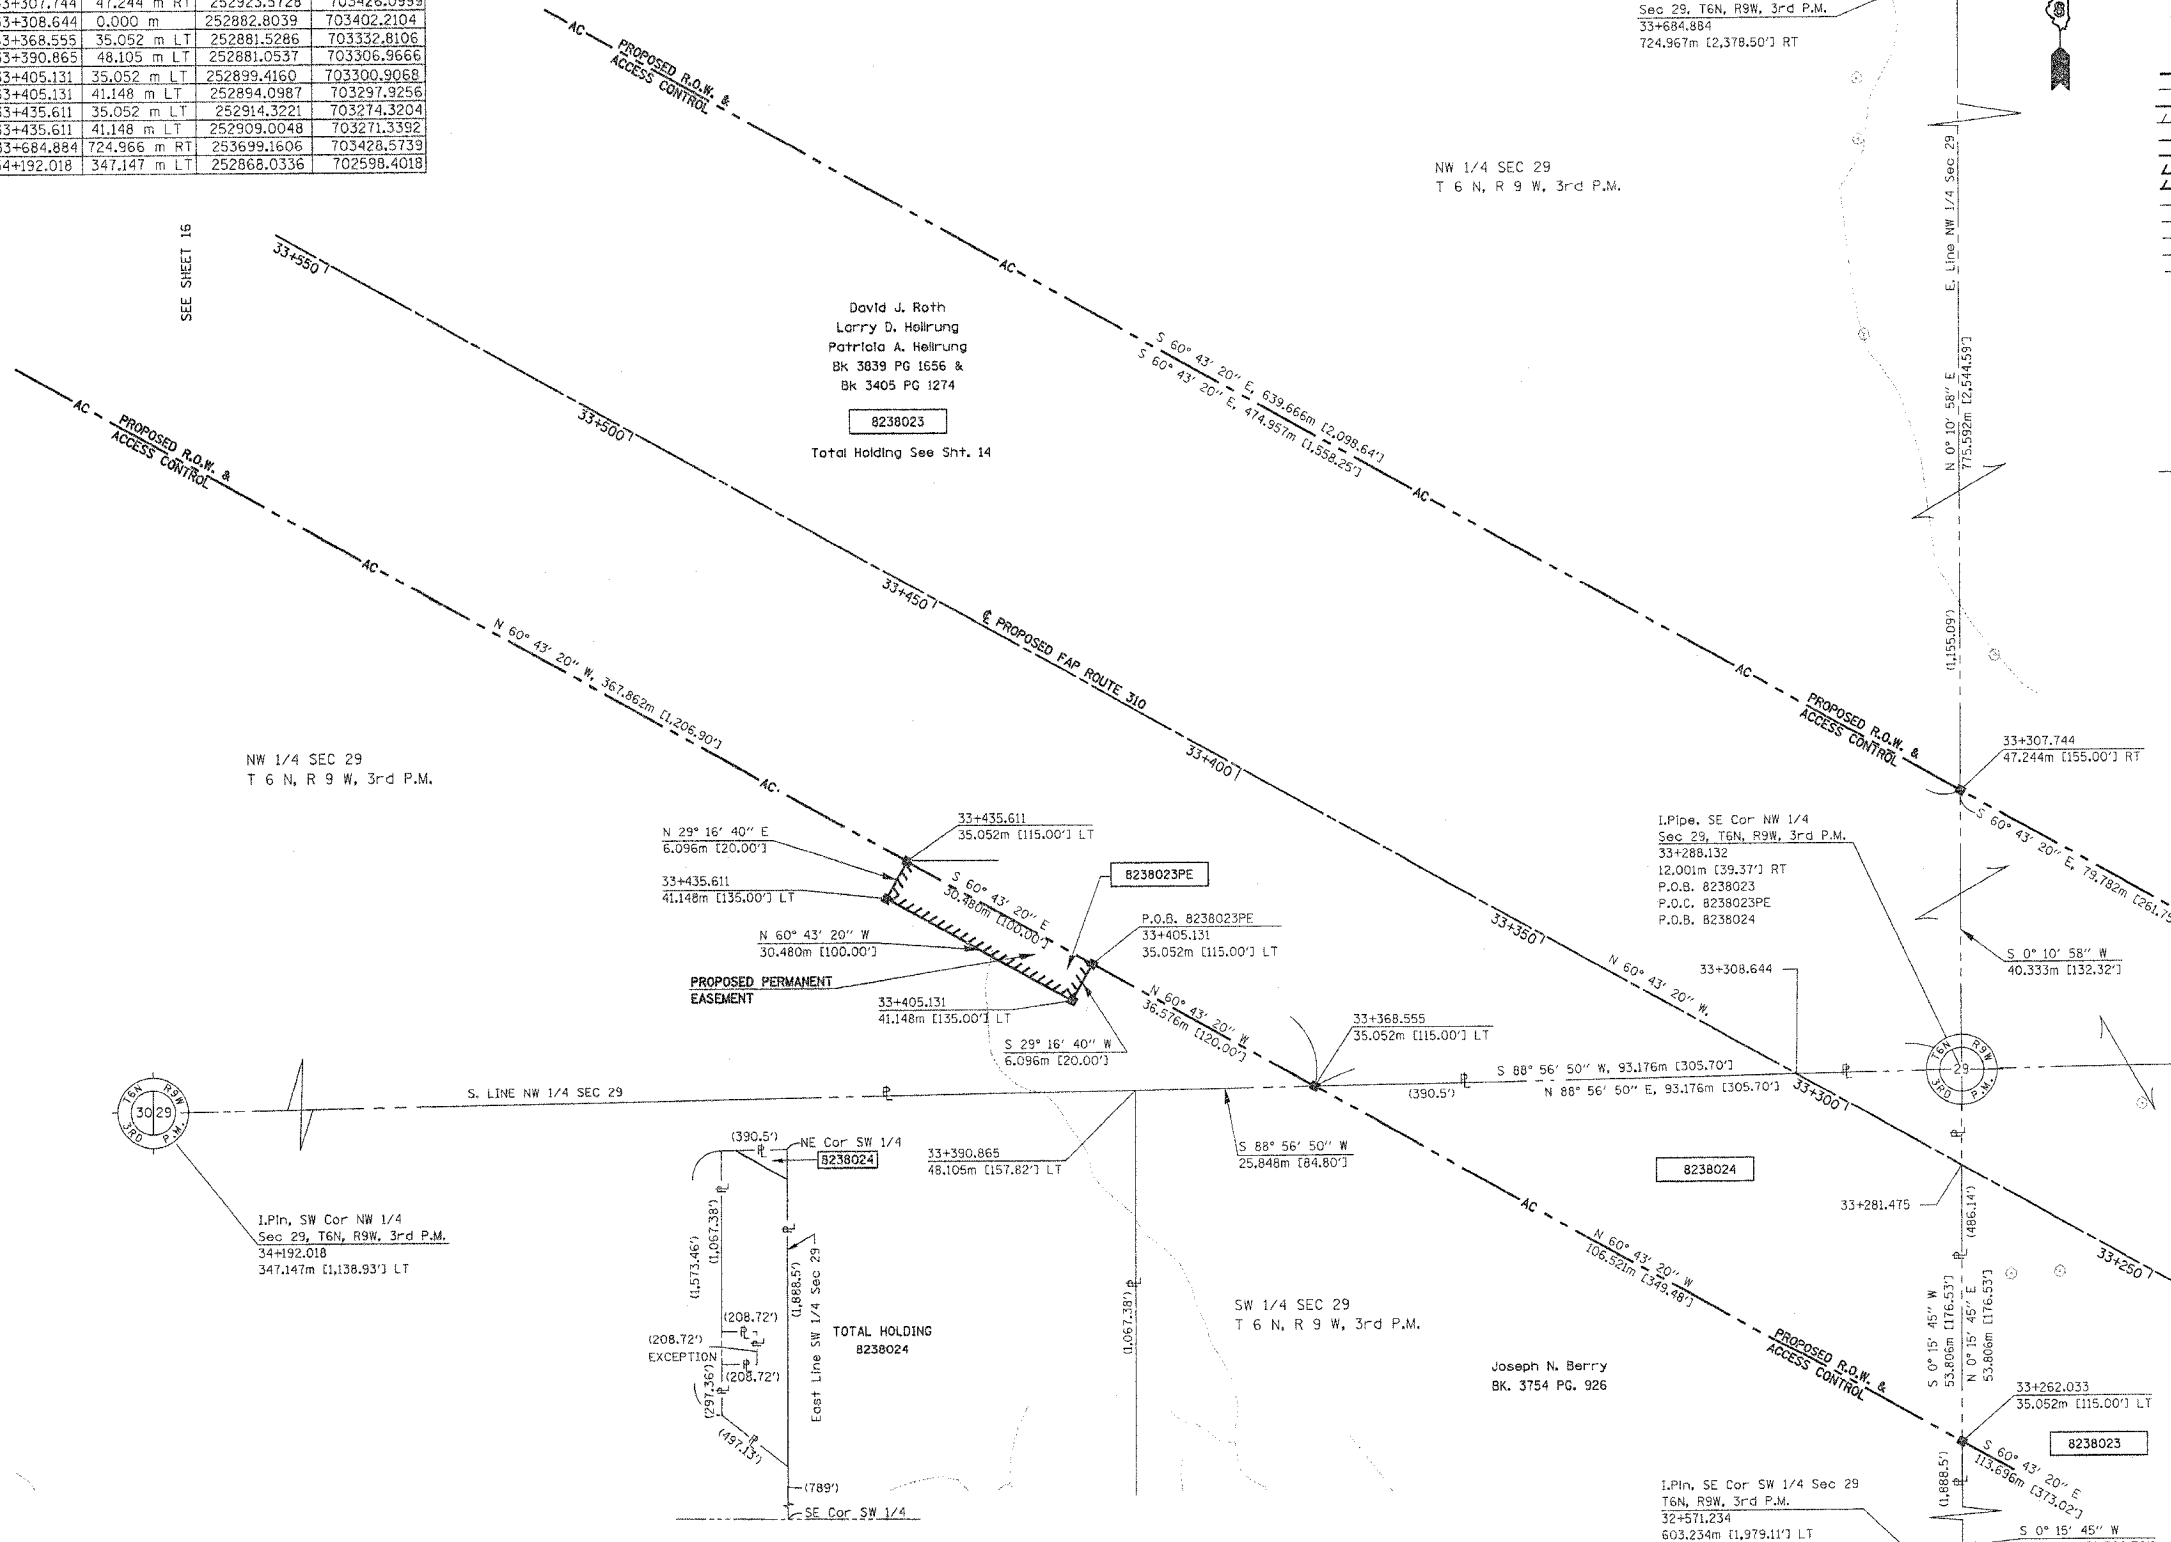

- STAKING OF PROPOSED RIGHT OF WAY. SET 5/8 INCH METAL ROD WITH DIVISION OF HIGHWAY SURVEY MARKER TO MONUMENT THE POSITION SHOWN, IDENTIFIED BY INSCRIPTION DATA AND SURVEYORS REGISTRATION NUMBER.
- M STAKING OF PROPOSED RIGHT OF WAY IN CULTIVATED AREAS. SET 5/8 INCH METAL ROD WITH DIVISION OF HIGHWAY SURVEY MARKER 20 INCHES BELOW GROUND SURFACE TO MONUMENT THE POSITION SHOWN, IDENTIFIED BY INSCRIPTION DATA AND SURVEYORS REGISTRATION NUMBER.

STATE OF ILLINOIS)
COUNTY OF)

THIS IS TO CERTIFY THAT I, THOMAS M. DRONE, AN ILLINOIS PROFESSIONAL LAND SURVEYOR, HAS SURVEYED THE PLAT OF HIGHWAYS SHOWN HEREON IN SECTION 29, TOWNSHIP 6 NORTH, RANGE 9 WEST, OF THE THIRD PRINCIPAL MERIDIAN, MADISON COUNTY, THAT THE SURVEY IS TRUE AND COMPLETE AS SHOWN TO THE BEST OF MY KNOWLEDGE AND BELIEF, THAT THE PLAT CORRECTLY REPRESENTS SAID SURVEY, THAT ALL MONUMENTS FOUND AND ESTABLISHED ARE OF PERMANENT QUALITY AND OCCUPY THE POSITIONS SHOWN THEREON AND THAT THE MONUMENTS ARE SUFFICIENT TO ENABLE THE SURVEY TO BE RETRACED. MADE FOR THE DEPARTMENT OF TRANSPORTATION, STATE OF ILLINOIS.

DATED Jan 12, 2004
THOMAS M. DRONE, PLS #2273



HURST-ROSCH ENGINEERS, INC.
2657 W. LAWRENCE - SPRINGFIELD, ILLINOIS 62704
217-787-1899

ILLINOIS DEPARTMENT OF TRANSPORTATION
PLAT OF HIGHWAYS
FAP ROUTE 310 (IL 255)
SECTION 60-14
MADISON COUNTY
JOB NO. R-98-038-92
STATION 33+250 TO STATION 33+550
SCALE 1:500
SHEET 15 OF 38
ILLINOIS DEPARTMENT OF TRANSPORTATION
DIVISION OF HIGHWAYS/DISTRICT 8
1102 EASTPORT PLAZA DRIVE
COLLINGSVILLE, ILLINOIS 62234-6198

PARCEL NO.	OWNER	TOTAL HOLDING	R.O.W. REQUIRED	PREVIOUSLY DEDICATED	REMAINDER	EASEMENTS TEMP	EASEMENTS PERM	EASEMENT PURPOSE	PERMANENT TAX NUMBER	PROPERTY ACQUIRED BY
8238024	Joseph N. Berry Title Report MA-2710	14.512 Ac	0.6193 Ac 26,977 SF	0	13.893 Ac				20-1-02-29-00-000-006 20-1-02-29-00-000-006.R00	Bk. 4800 Pg. 0916

DATE: 01/12/04
DATE-TIME: 09:53:15 AM
REF: REF-115
REF-115

PLOT DATE: 01/12/04