


BY	DATE
SUPERVISED	
SURVEY	
TEMPLATE	
AREAS	
CHECKED	
DATE	
FINAL	
SURVEY	
NOTE BOOK	
AREAS	
CHECKED	
DATE	

BY	DATE
SUPERVISED	
SURVEY	
TEMPLATE	
AREAS	
CHECKED	
DATE	
ORIGINAL	
SURVEY	
NOTE BOOK	
AREAS	
CHECKED	
DATE	

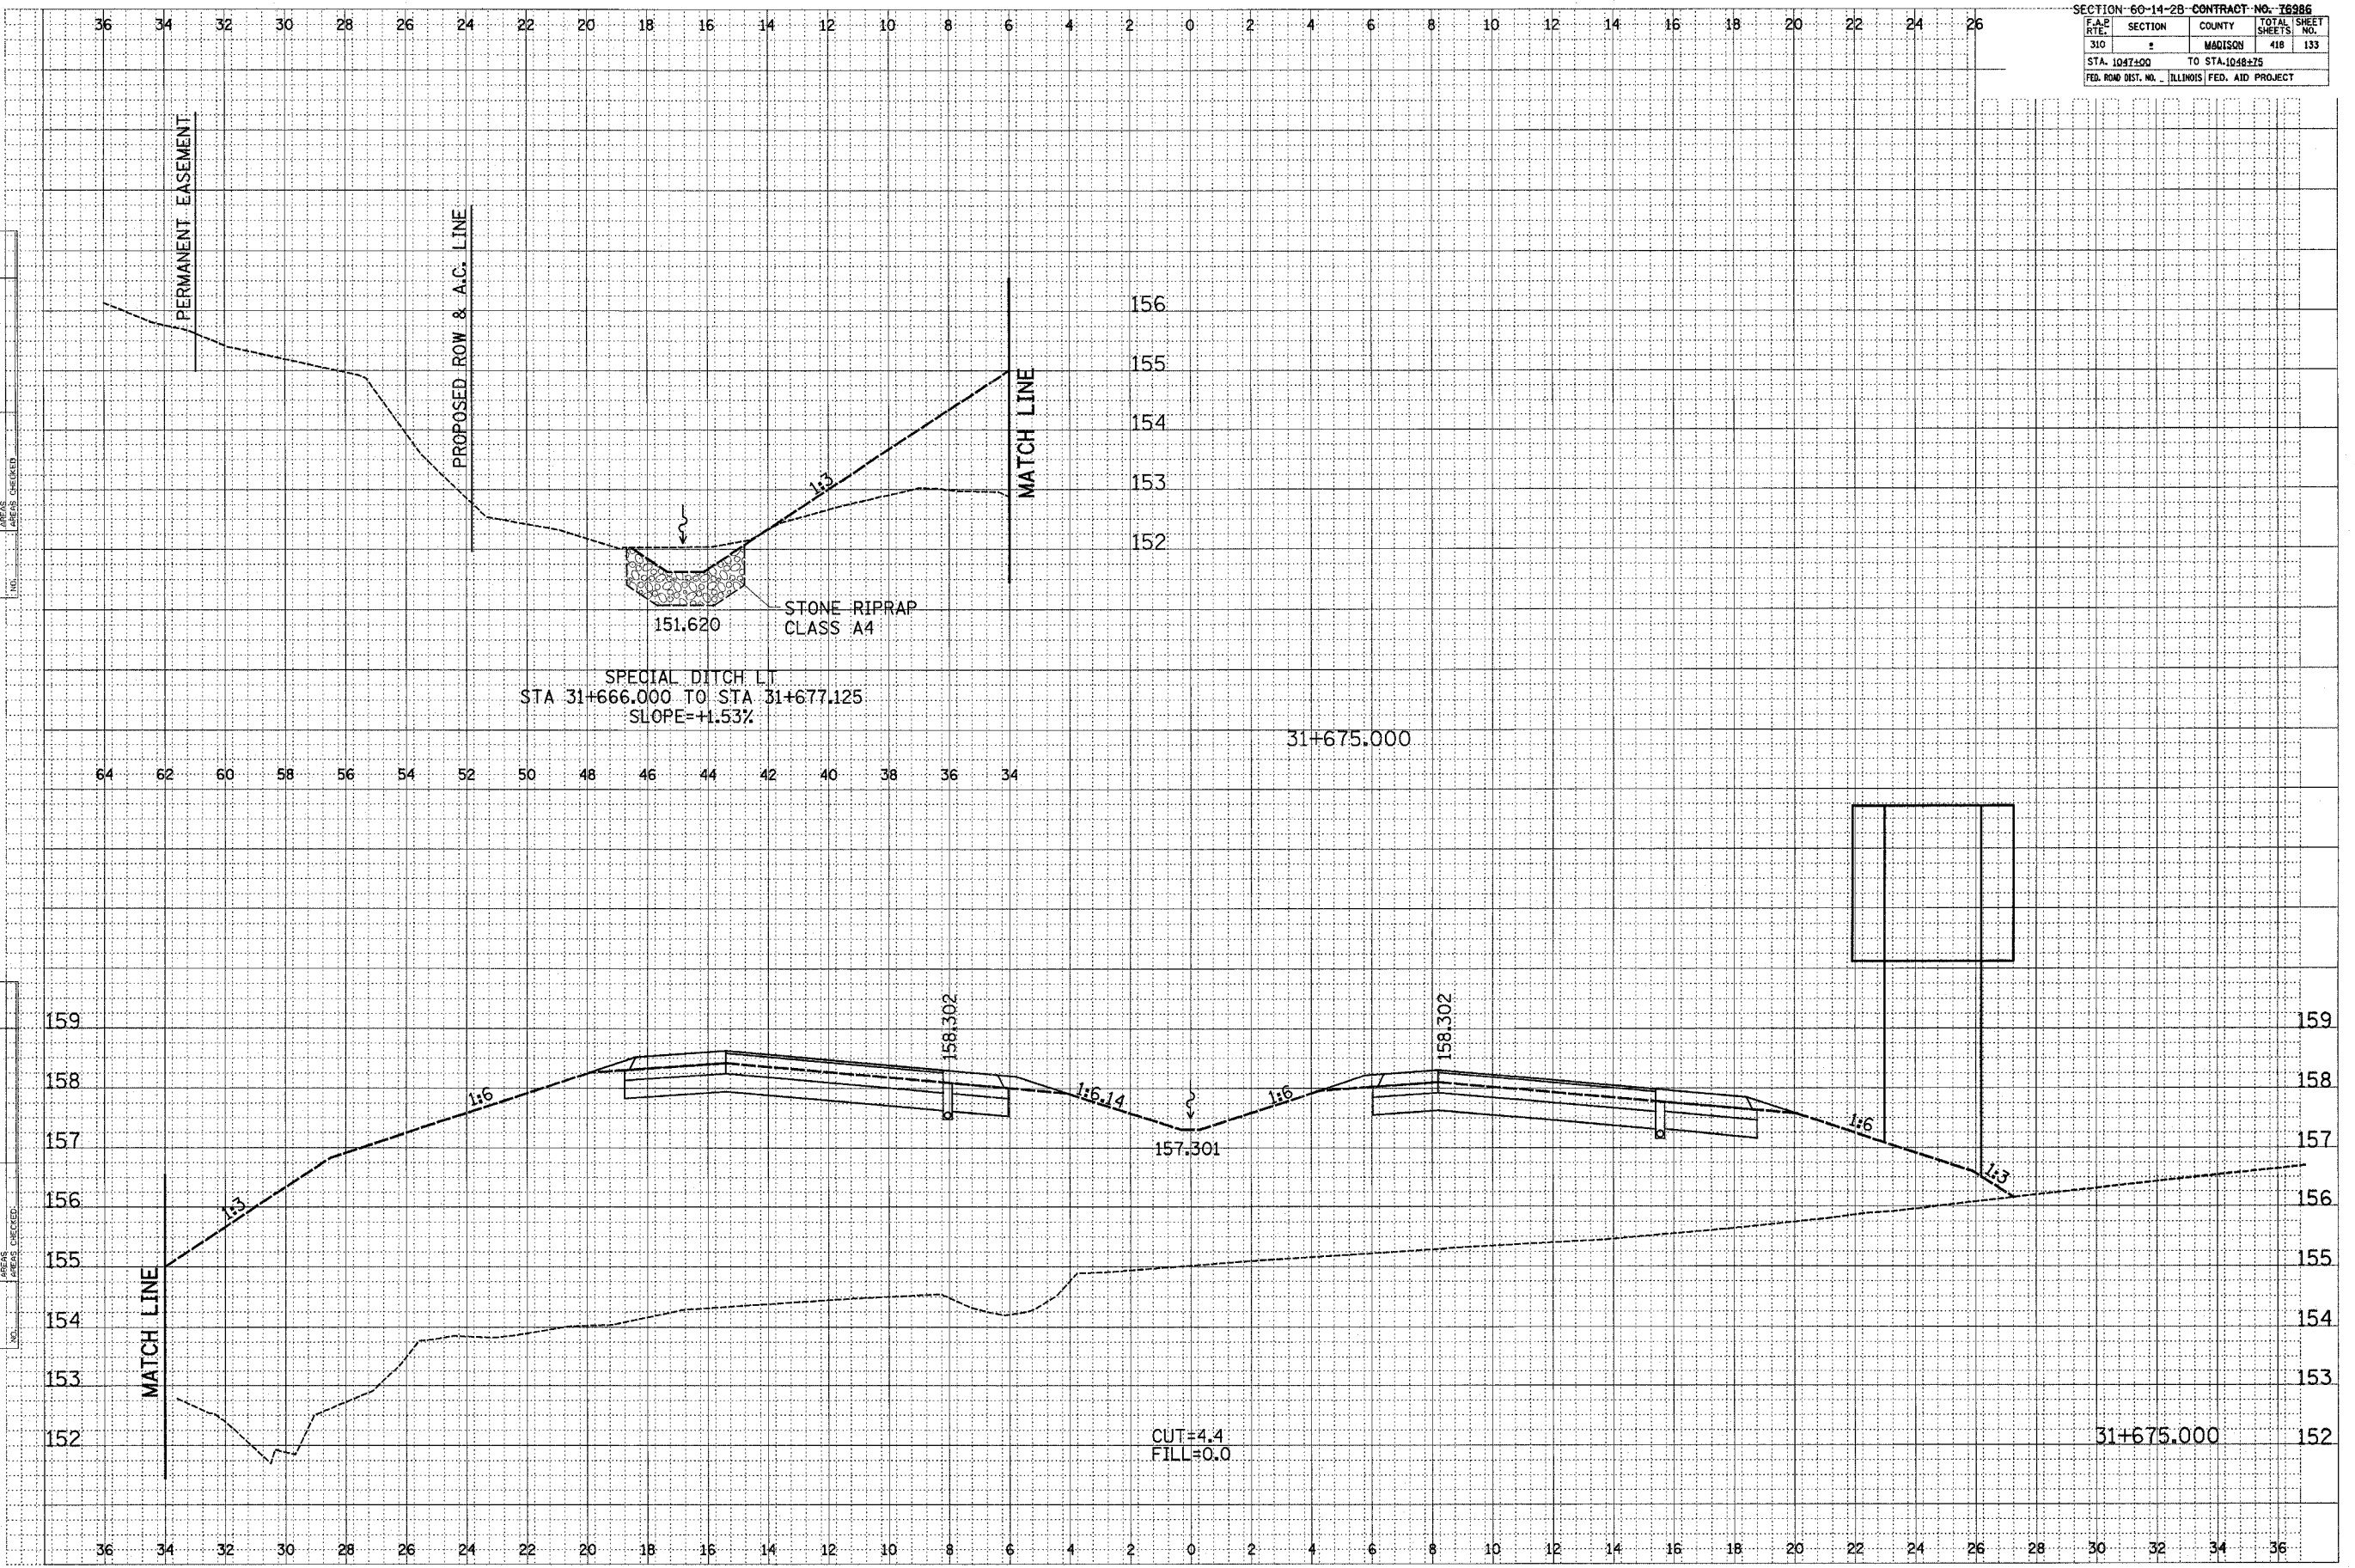

CROSS SECTION, FAP ROUTE 310, STA 31+675.000