


F.A.P. RTE.	SECTION	COUNTY	TOTAL SHEETS NO.
310		MADISON	418 164
STA. 31+275.000		TO STA.	
FED. ROAD DIST. NO.		ILLINOIS	FED. AID PROJECT
SECTION 60-14-2			
SECTION 60-14-2B			



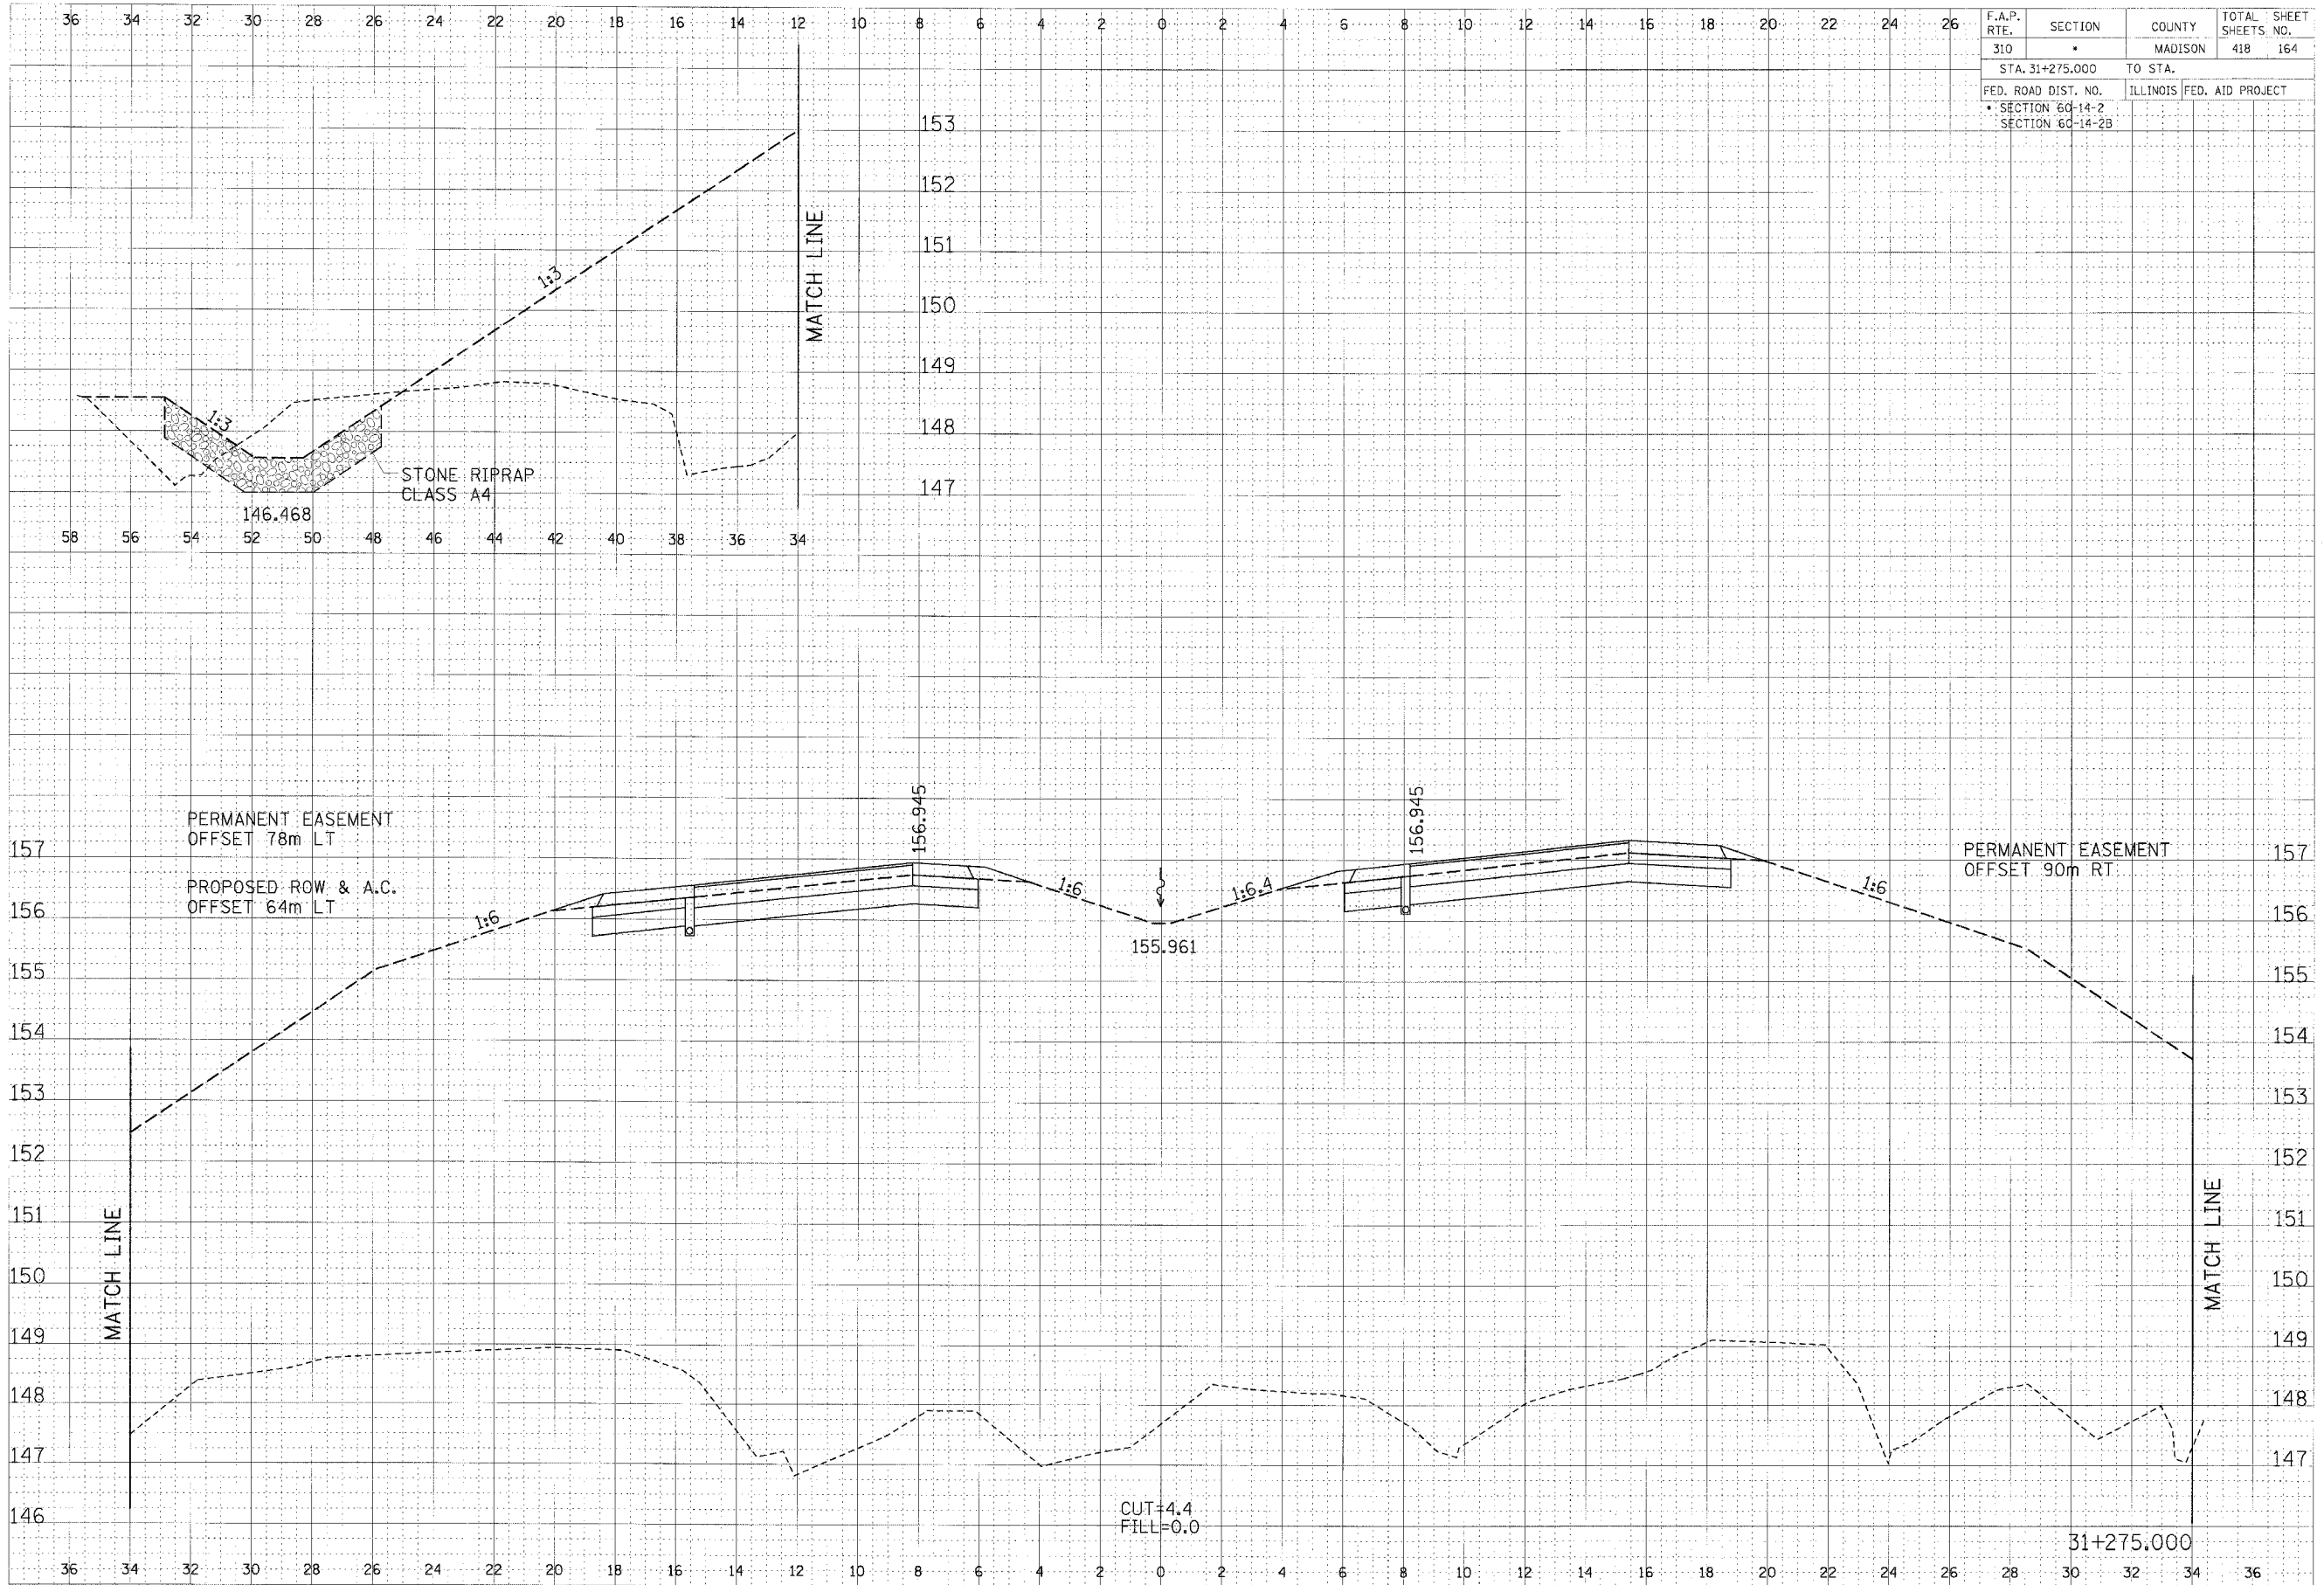

CROSS SECTION, FAP ROUTE 310, STA 31+275.000