
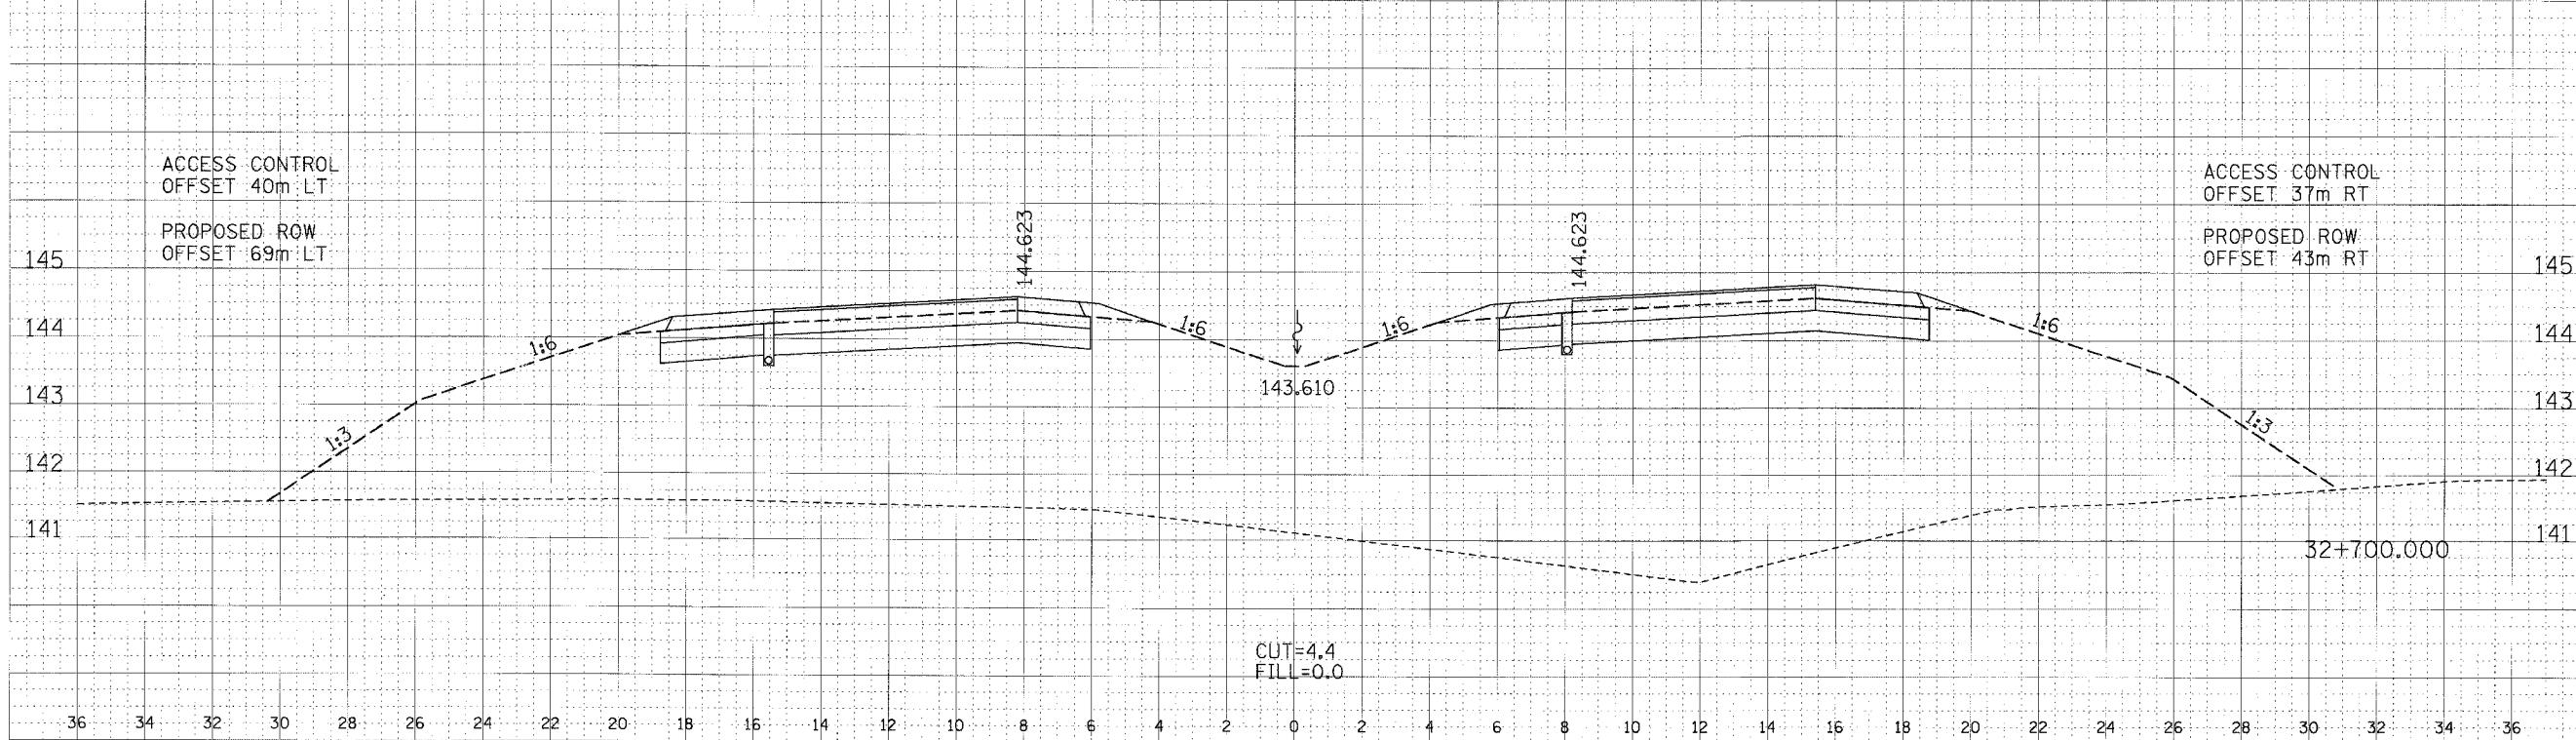


F.A.P. RTE.	SECTION	COUNTY	TOTAL SHEETS	SHEET NO.
310	*	MADISON	418	223
STA. 32+700.000		TO STA. 32+725.000		
FED. ROAD DIST. NO.	ILLINOIS		FED. AID PROJECT	
* SECTION 60-14-2				
SECTION 60-14-2B				



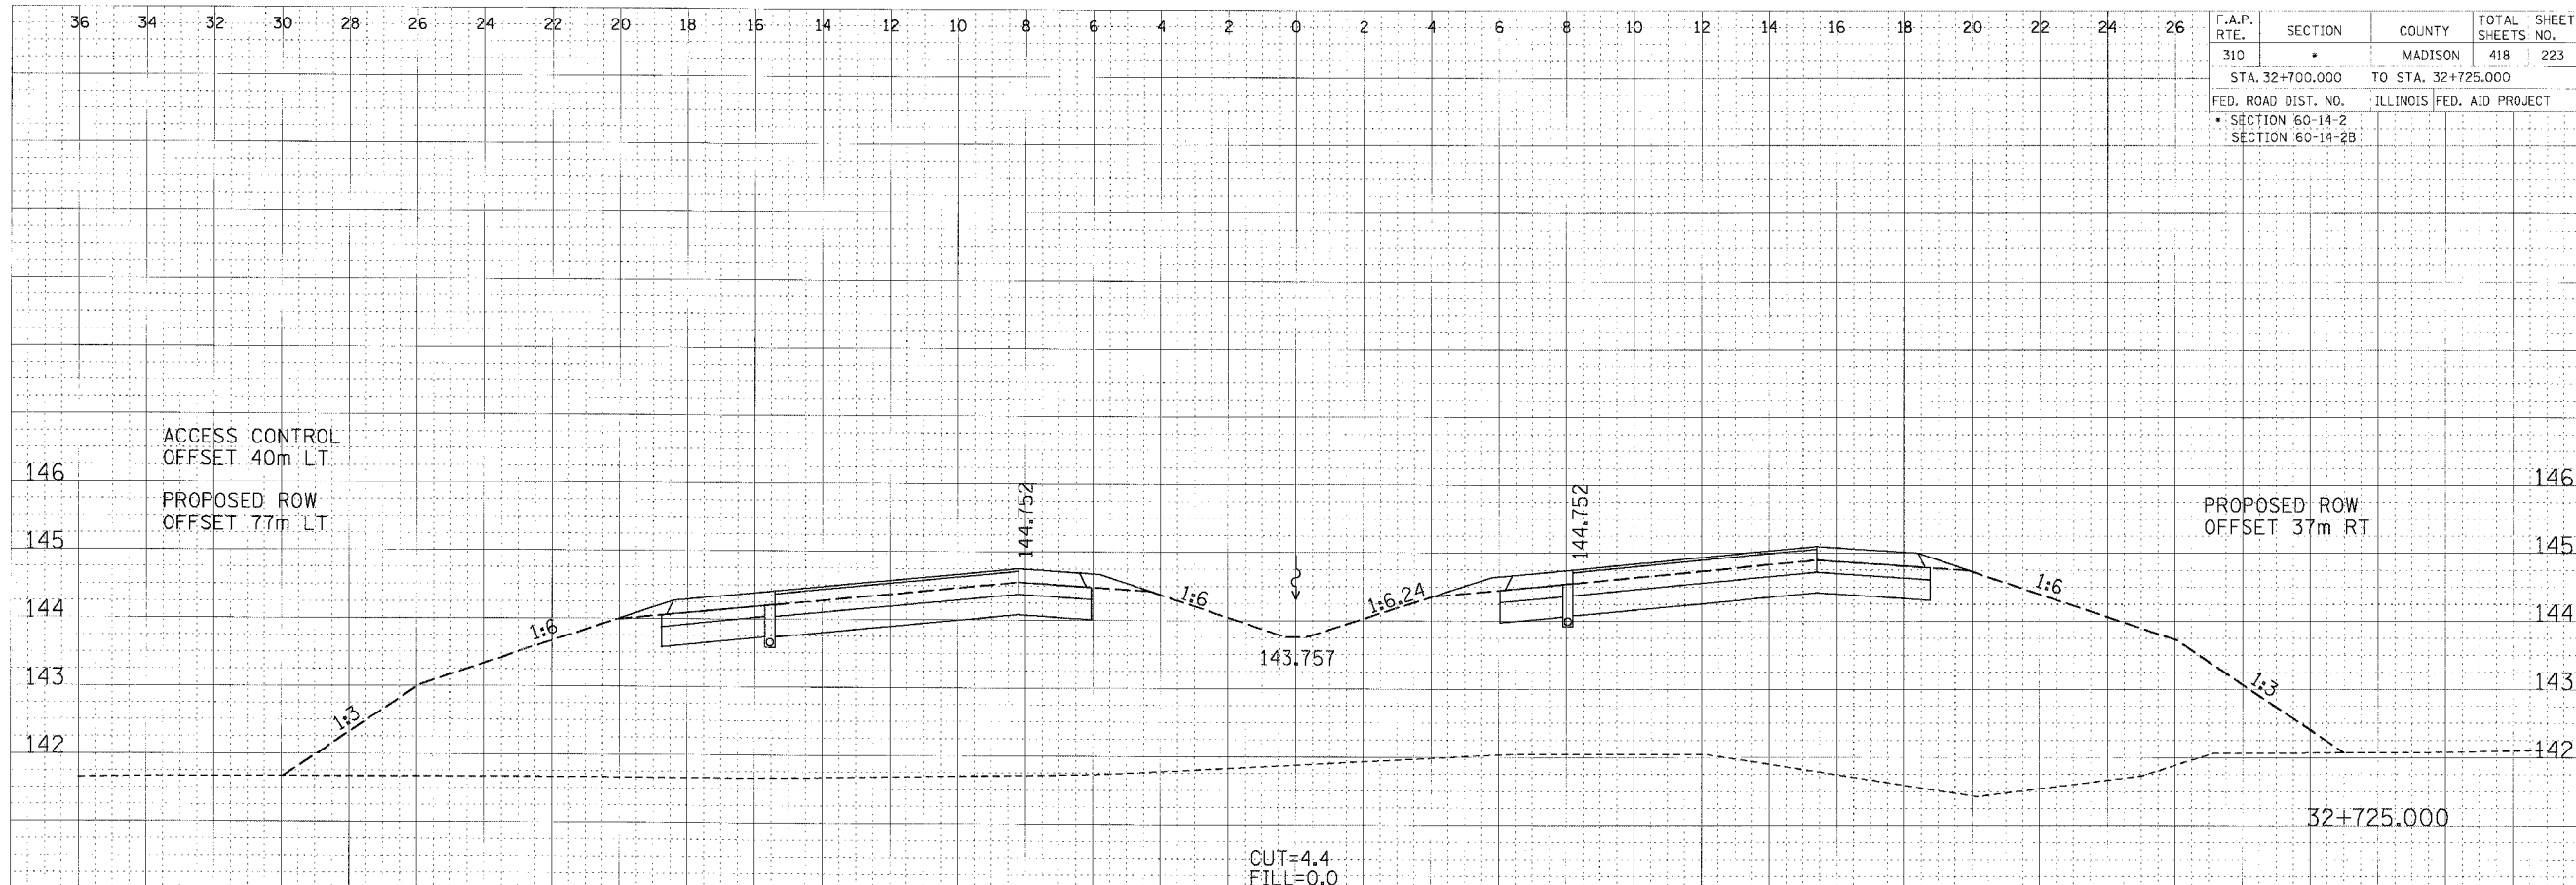

CROSS SECTION, FAP ROUTE 310, STA 32+700.000 TO STA 32+725.000