


CROSS SECTION	NO.	DATE
SUBMITTED	BY	
REVISIONS		
SECTION	PLOTTED	
NOTE BOOK	REVISIONS CHECKED	
NO.	DATE	
	ADD FILE NAME	

CROSS SECTION	NO.	DATE
SUBMITTED	BY	
REVISIONS		
SECTION	PLOTTED	
NOTE BOOK	REVISIONS CHECKED	
NO.	DATE	
	ADD FILE NAME	

FILE NO.	SECTION	COUNTY	TOTAL SHEETS	SHEET NO.
1215	99-00169-05-WR	LAKE	153	89
CROSS SECTIONS				

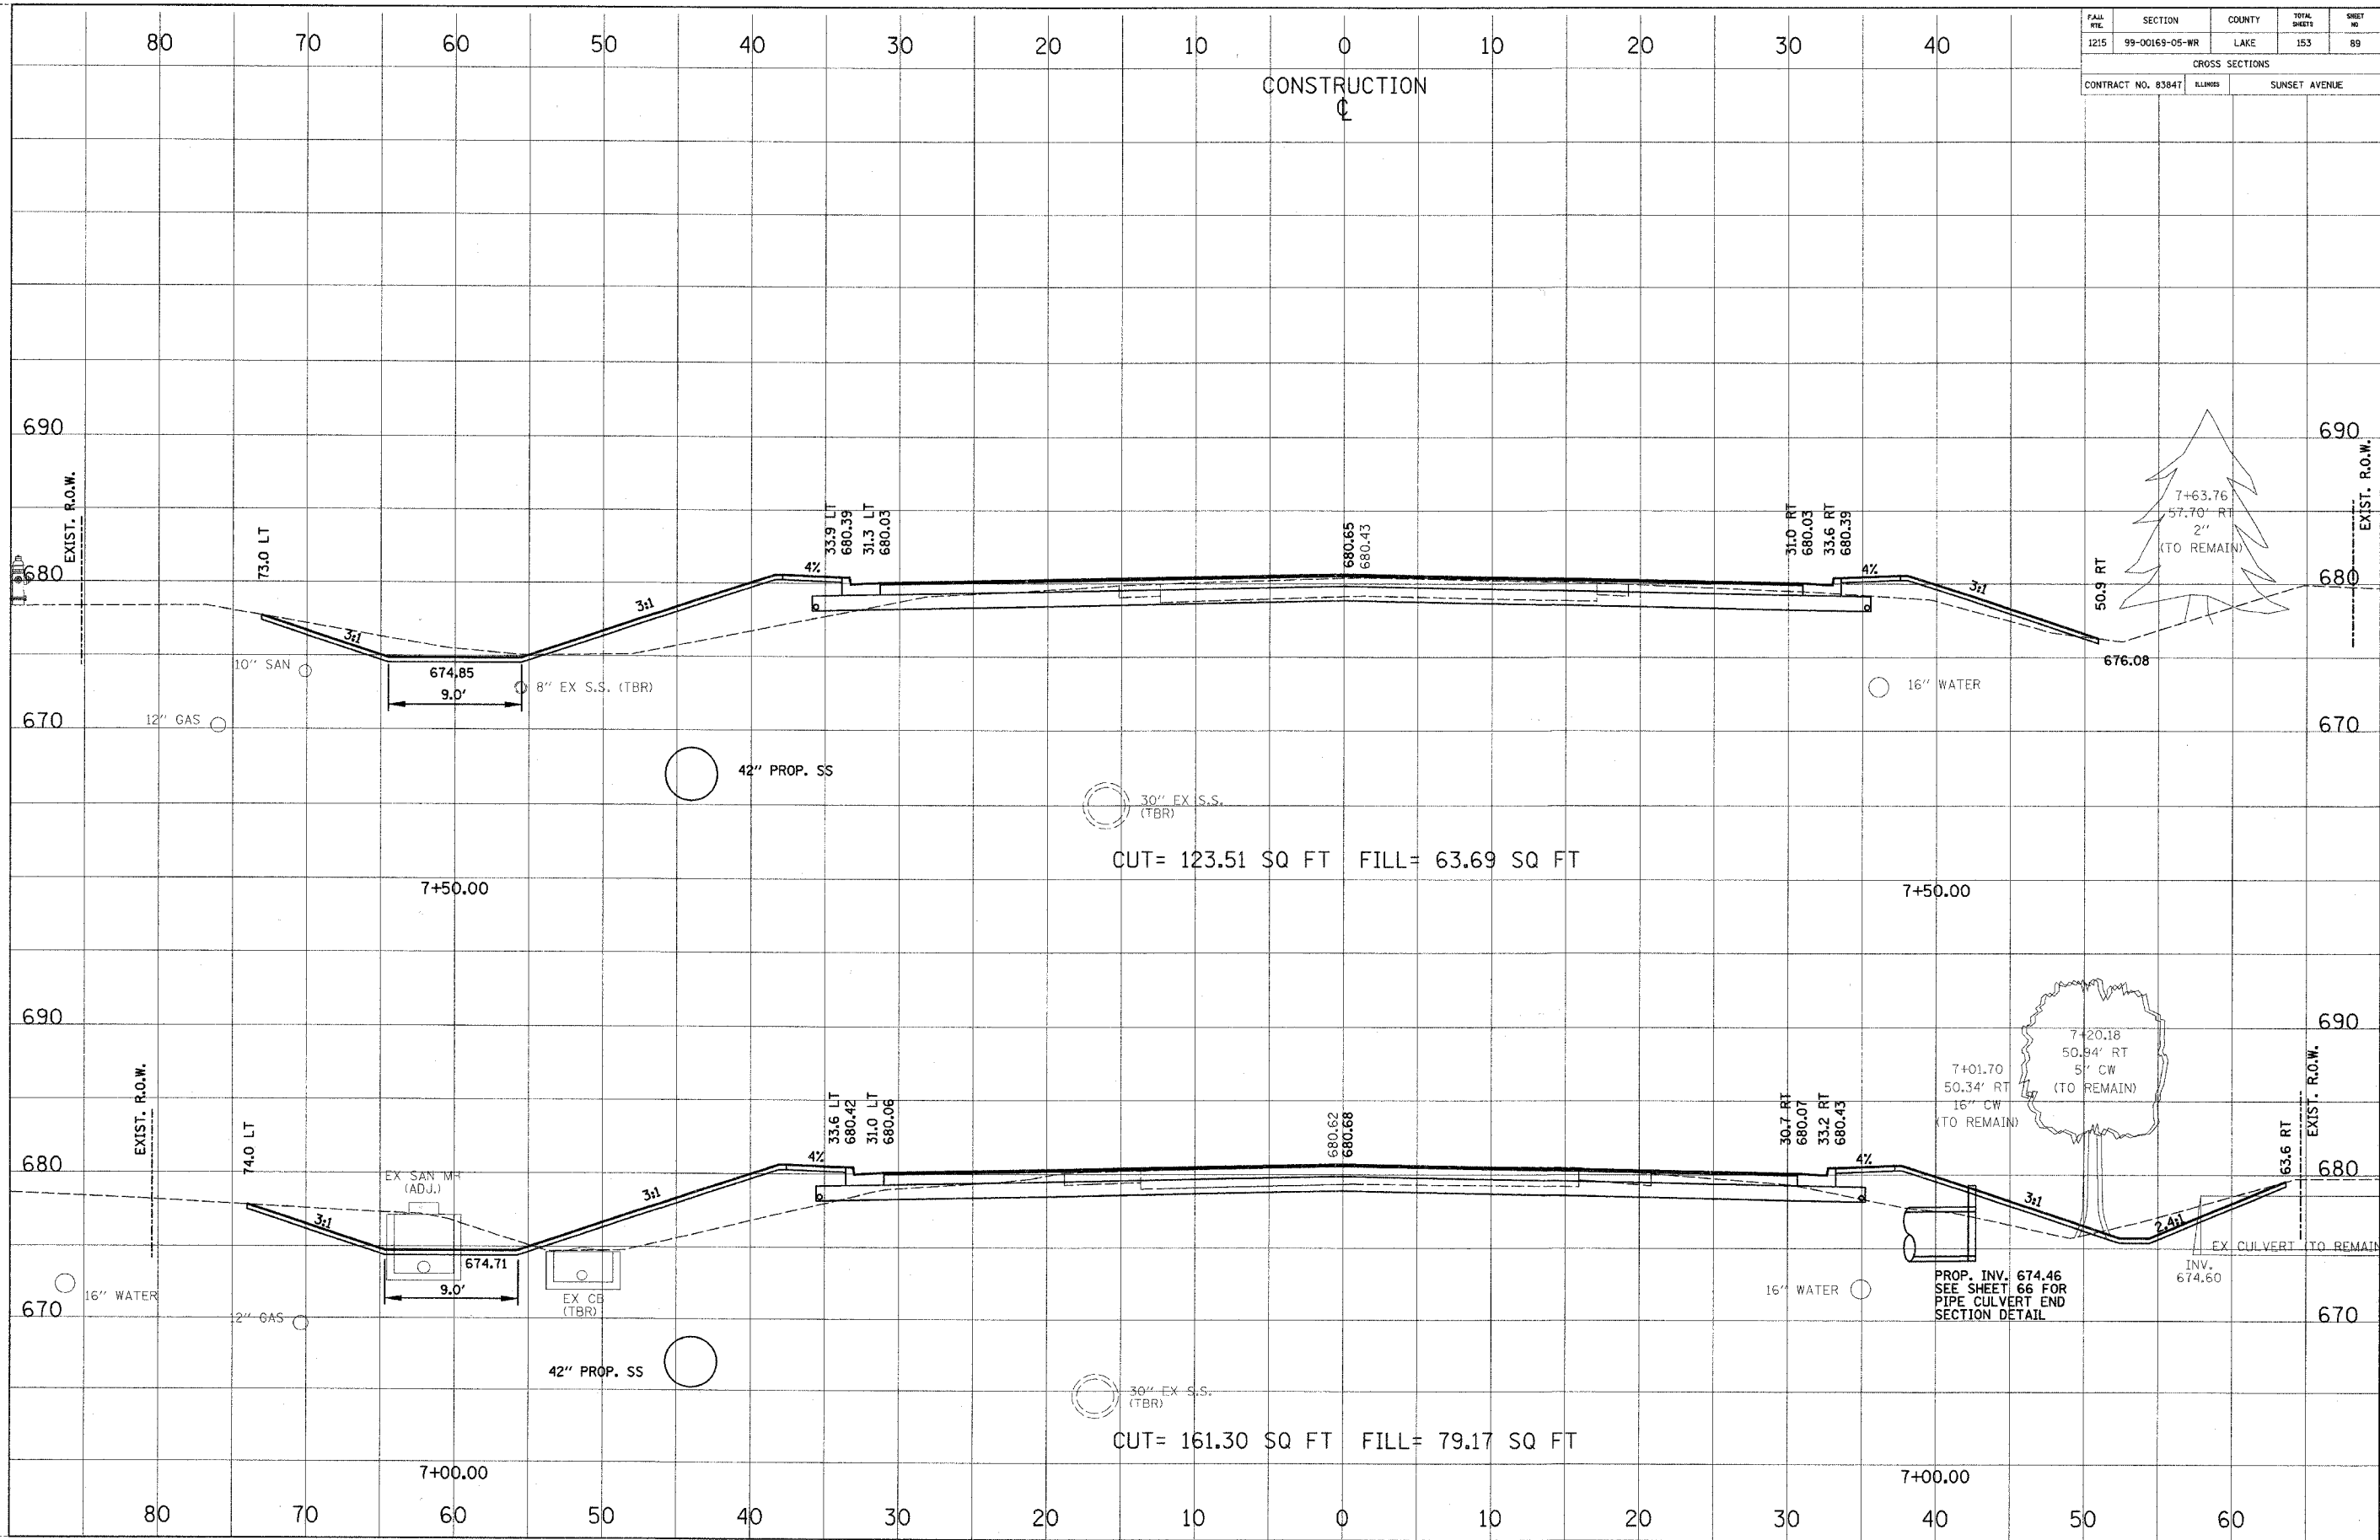

CONSTRUCTION
C

7+63.76
57.70' RT
2'
(TO REMAIN)

7+20.18
50.94' RT
5' CW
(TO REMAIN)

PROP. INV. 674.46
SEE SHEET 66 FOR
PIPE CULVERT END
SECTION DETAIL

INV.
674.60