




FAU RTE	COUNTY	STATE	SHEET	SHEETS
1215	LAKE	IL	156	156
SECTION 99 - 00169 - 05 - WR				
CONTRACT NUMBER 83847				

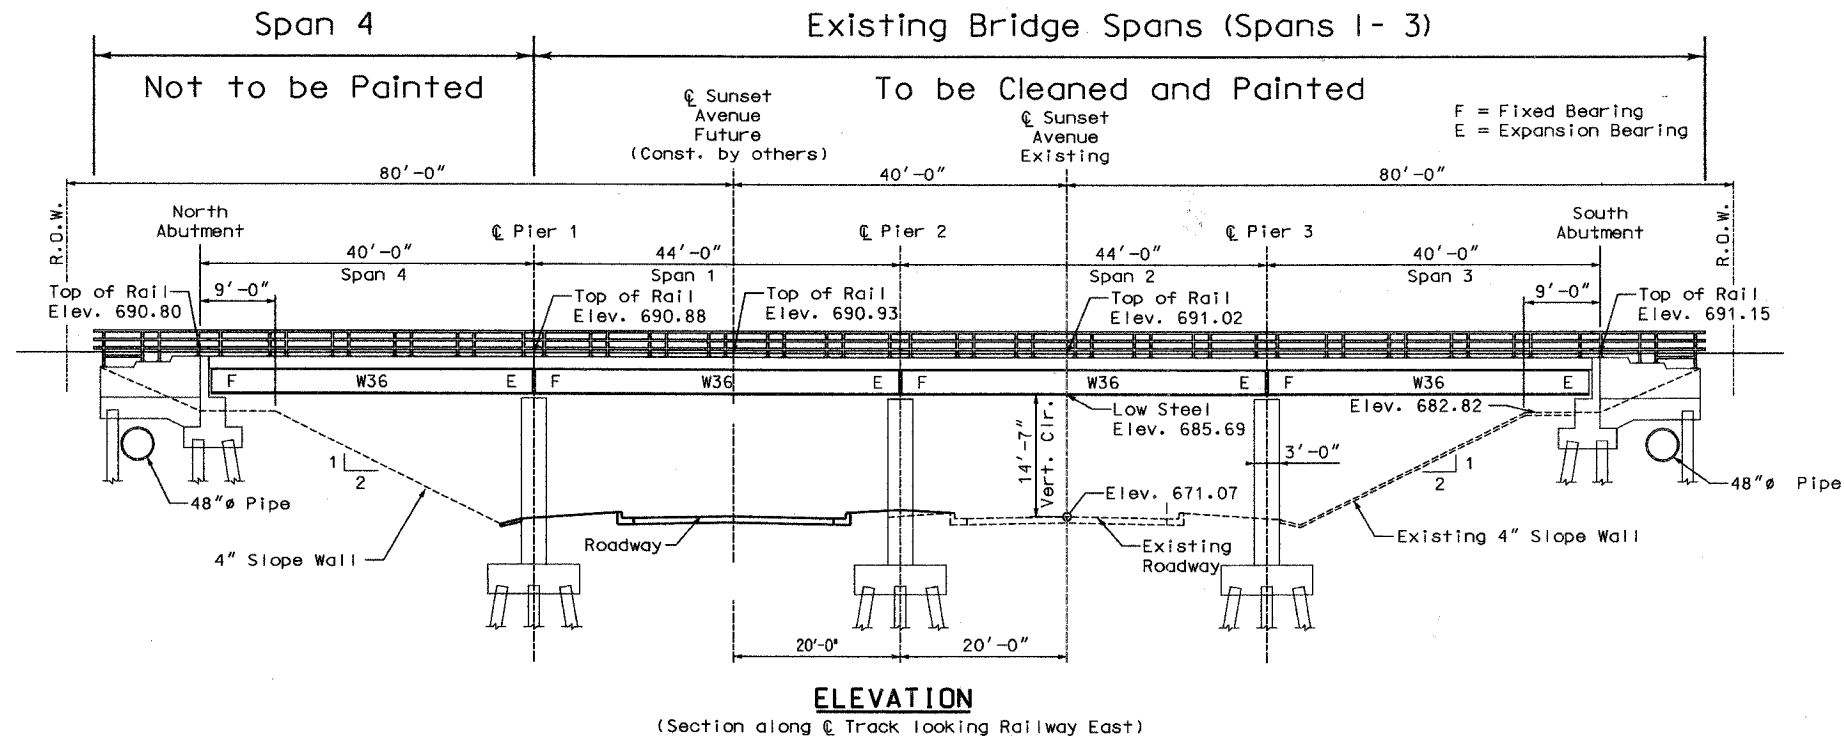


**ELEVATION**  
(Section along  $\odot$  Track looking Railway East)

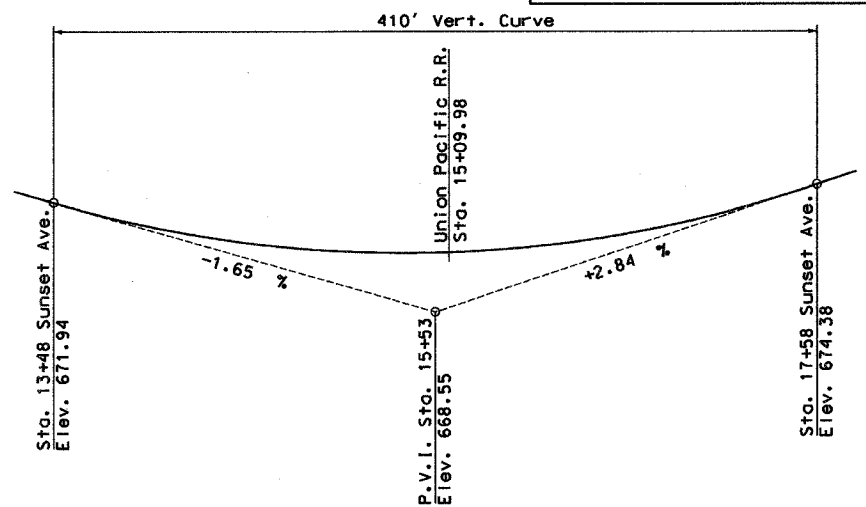


**SUNSET AVE. PROFILE**

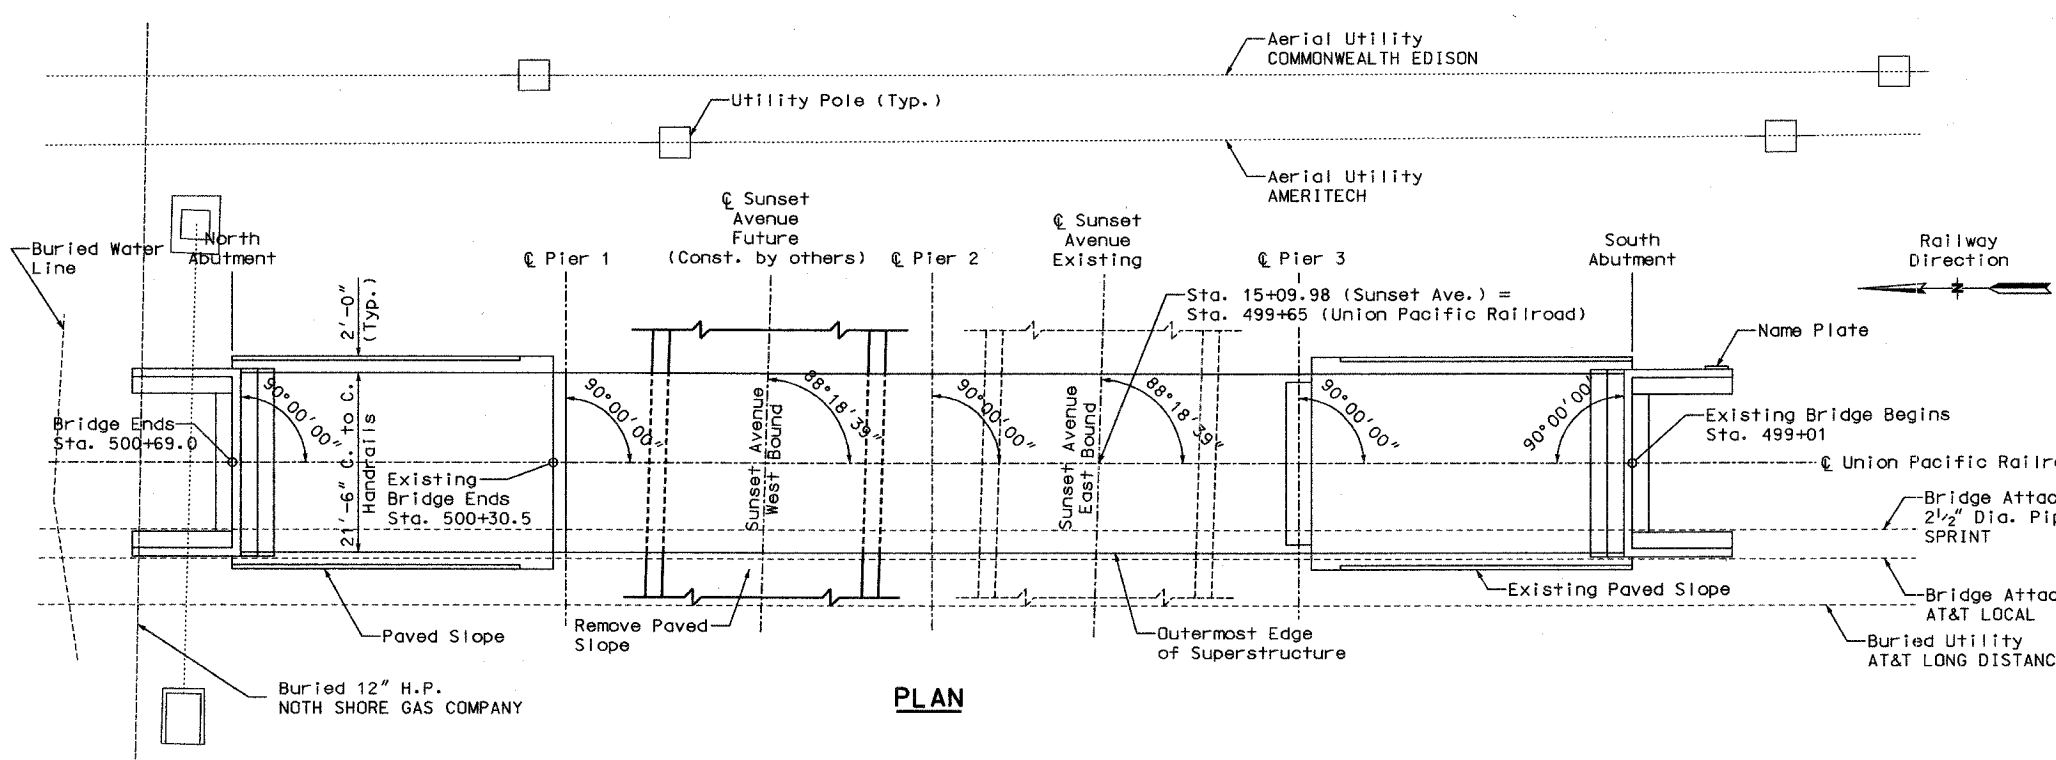

**PLAN**

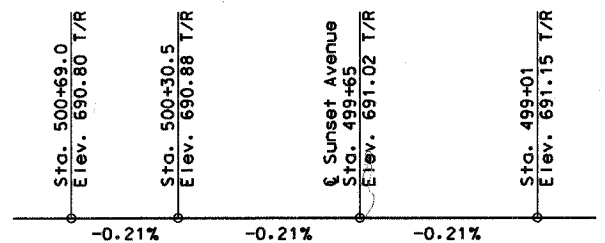

**RAILWAY PROFILE T/R**

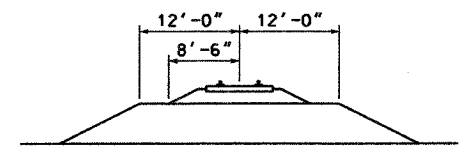

**EXISTING EMBANKMENT**

It is recommended that Bidders visit the project site to view the existing bridge and site conditions.

	APPROVED BY:
	DATE:
<b>UNION PACIFIC RAILROAD BRIDGE OVER SUNSET AVENUE LAKE COUNTY, ILLINOIS</b>	
<b>CLEANING AND PAINTING STEEL BRIDGE</b>	