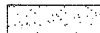

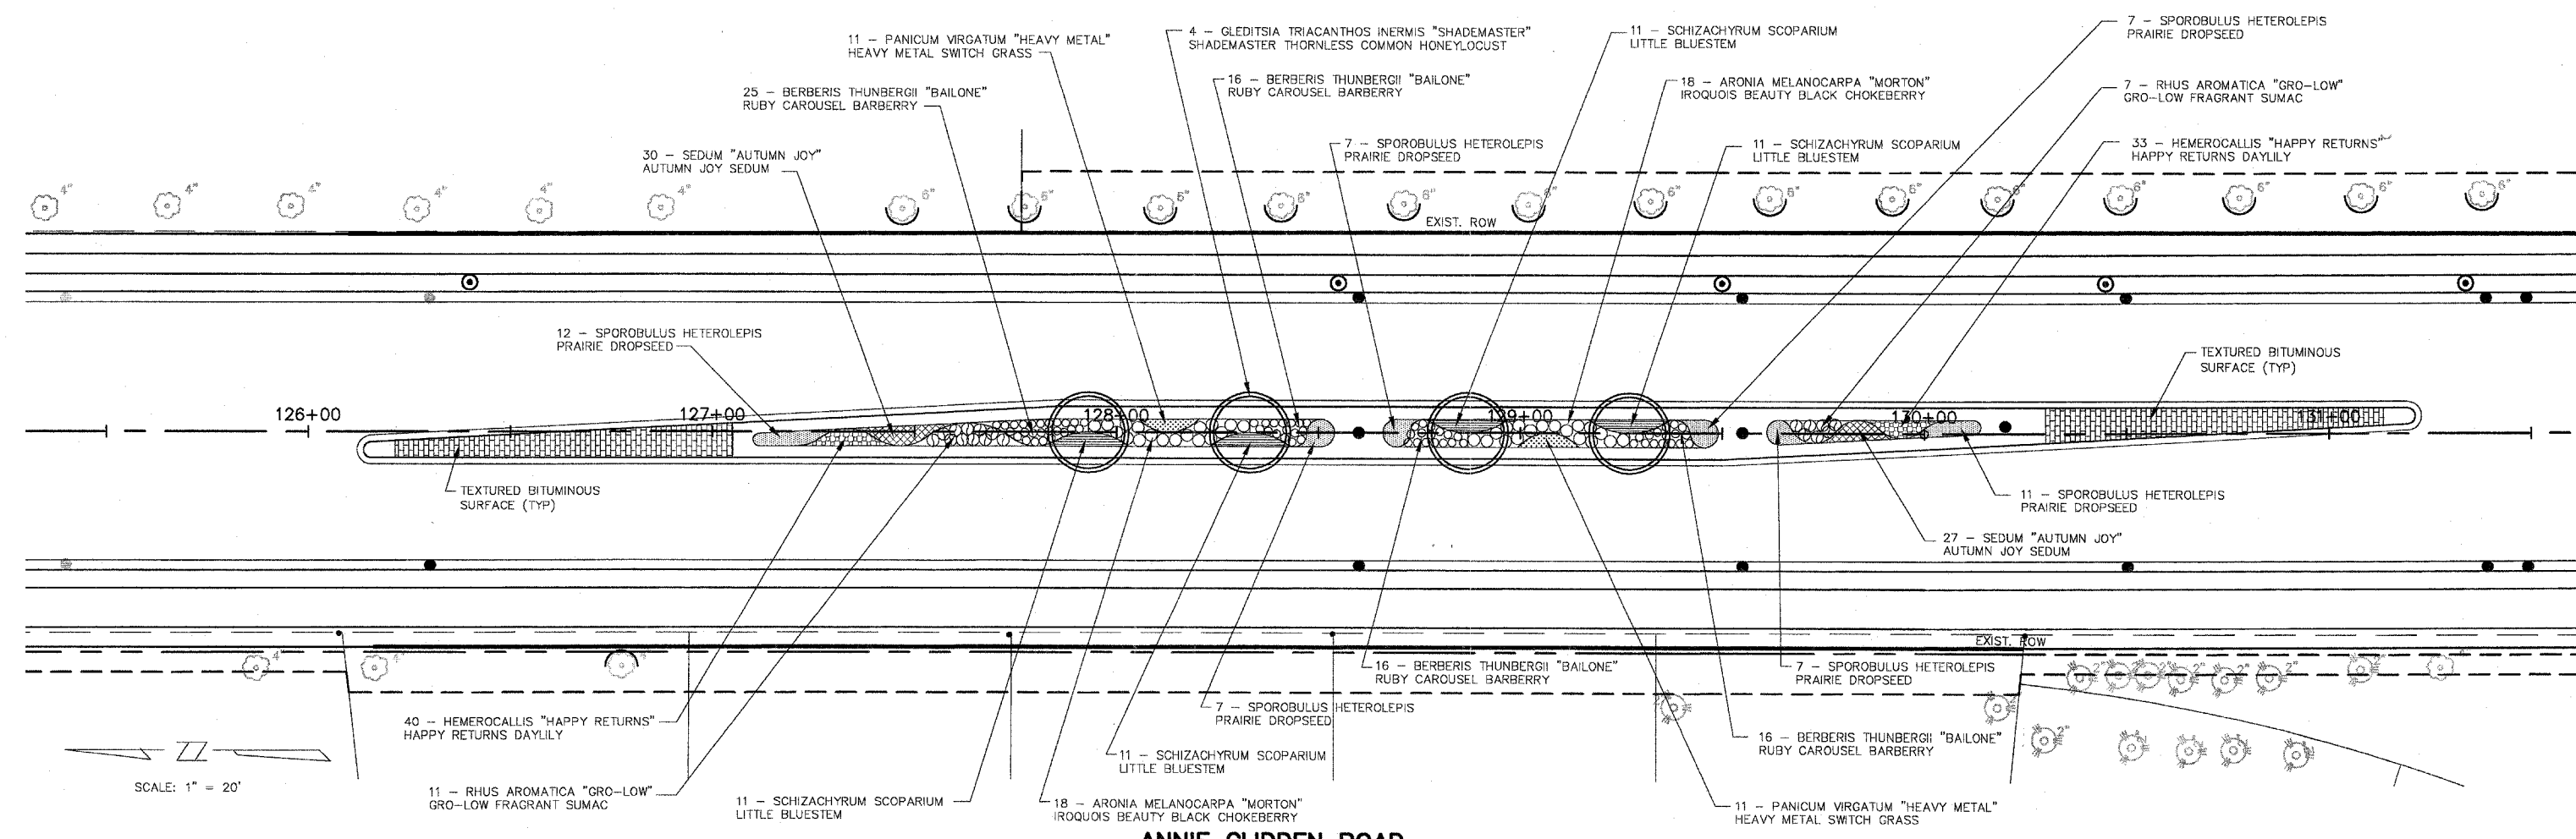


LANDSCAPING LEGEND

-  SEEDING CLASS 2A & EROSION CONTROL BLANKET
-  SODDING, SALT TOLERANT



**ANNIE GLIDDEN ROAD
MEDIAN LANDSCAPING PLAN**