


180 170 160 150 140 130 120 110 100 90 80 70 60 50 40 30 20 10 0 10 20 30 40 50 60

RTE. NO.	SECTION NO.	COUNTY	TOTAL SHTS.	SHEET NO.
FA 209 C.H. 14	00-00091-00-BR	MERCER	111	87
FED. ROAD DIST. NO.		ILLINOIS PROJECT		

CONTRACT NO.	89312	SCALE
		HORIZ. 1"=10' VERT. 1"=5'

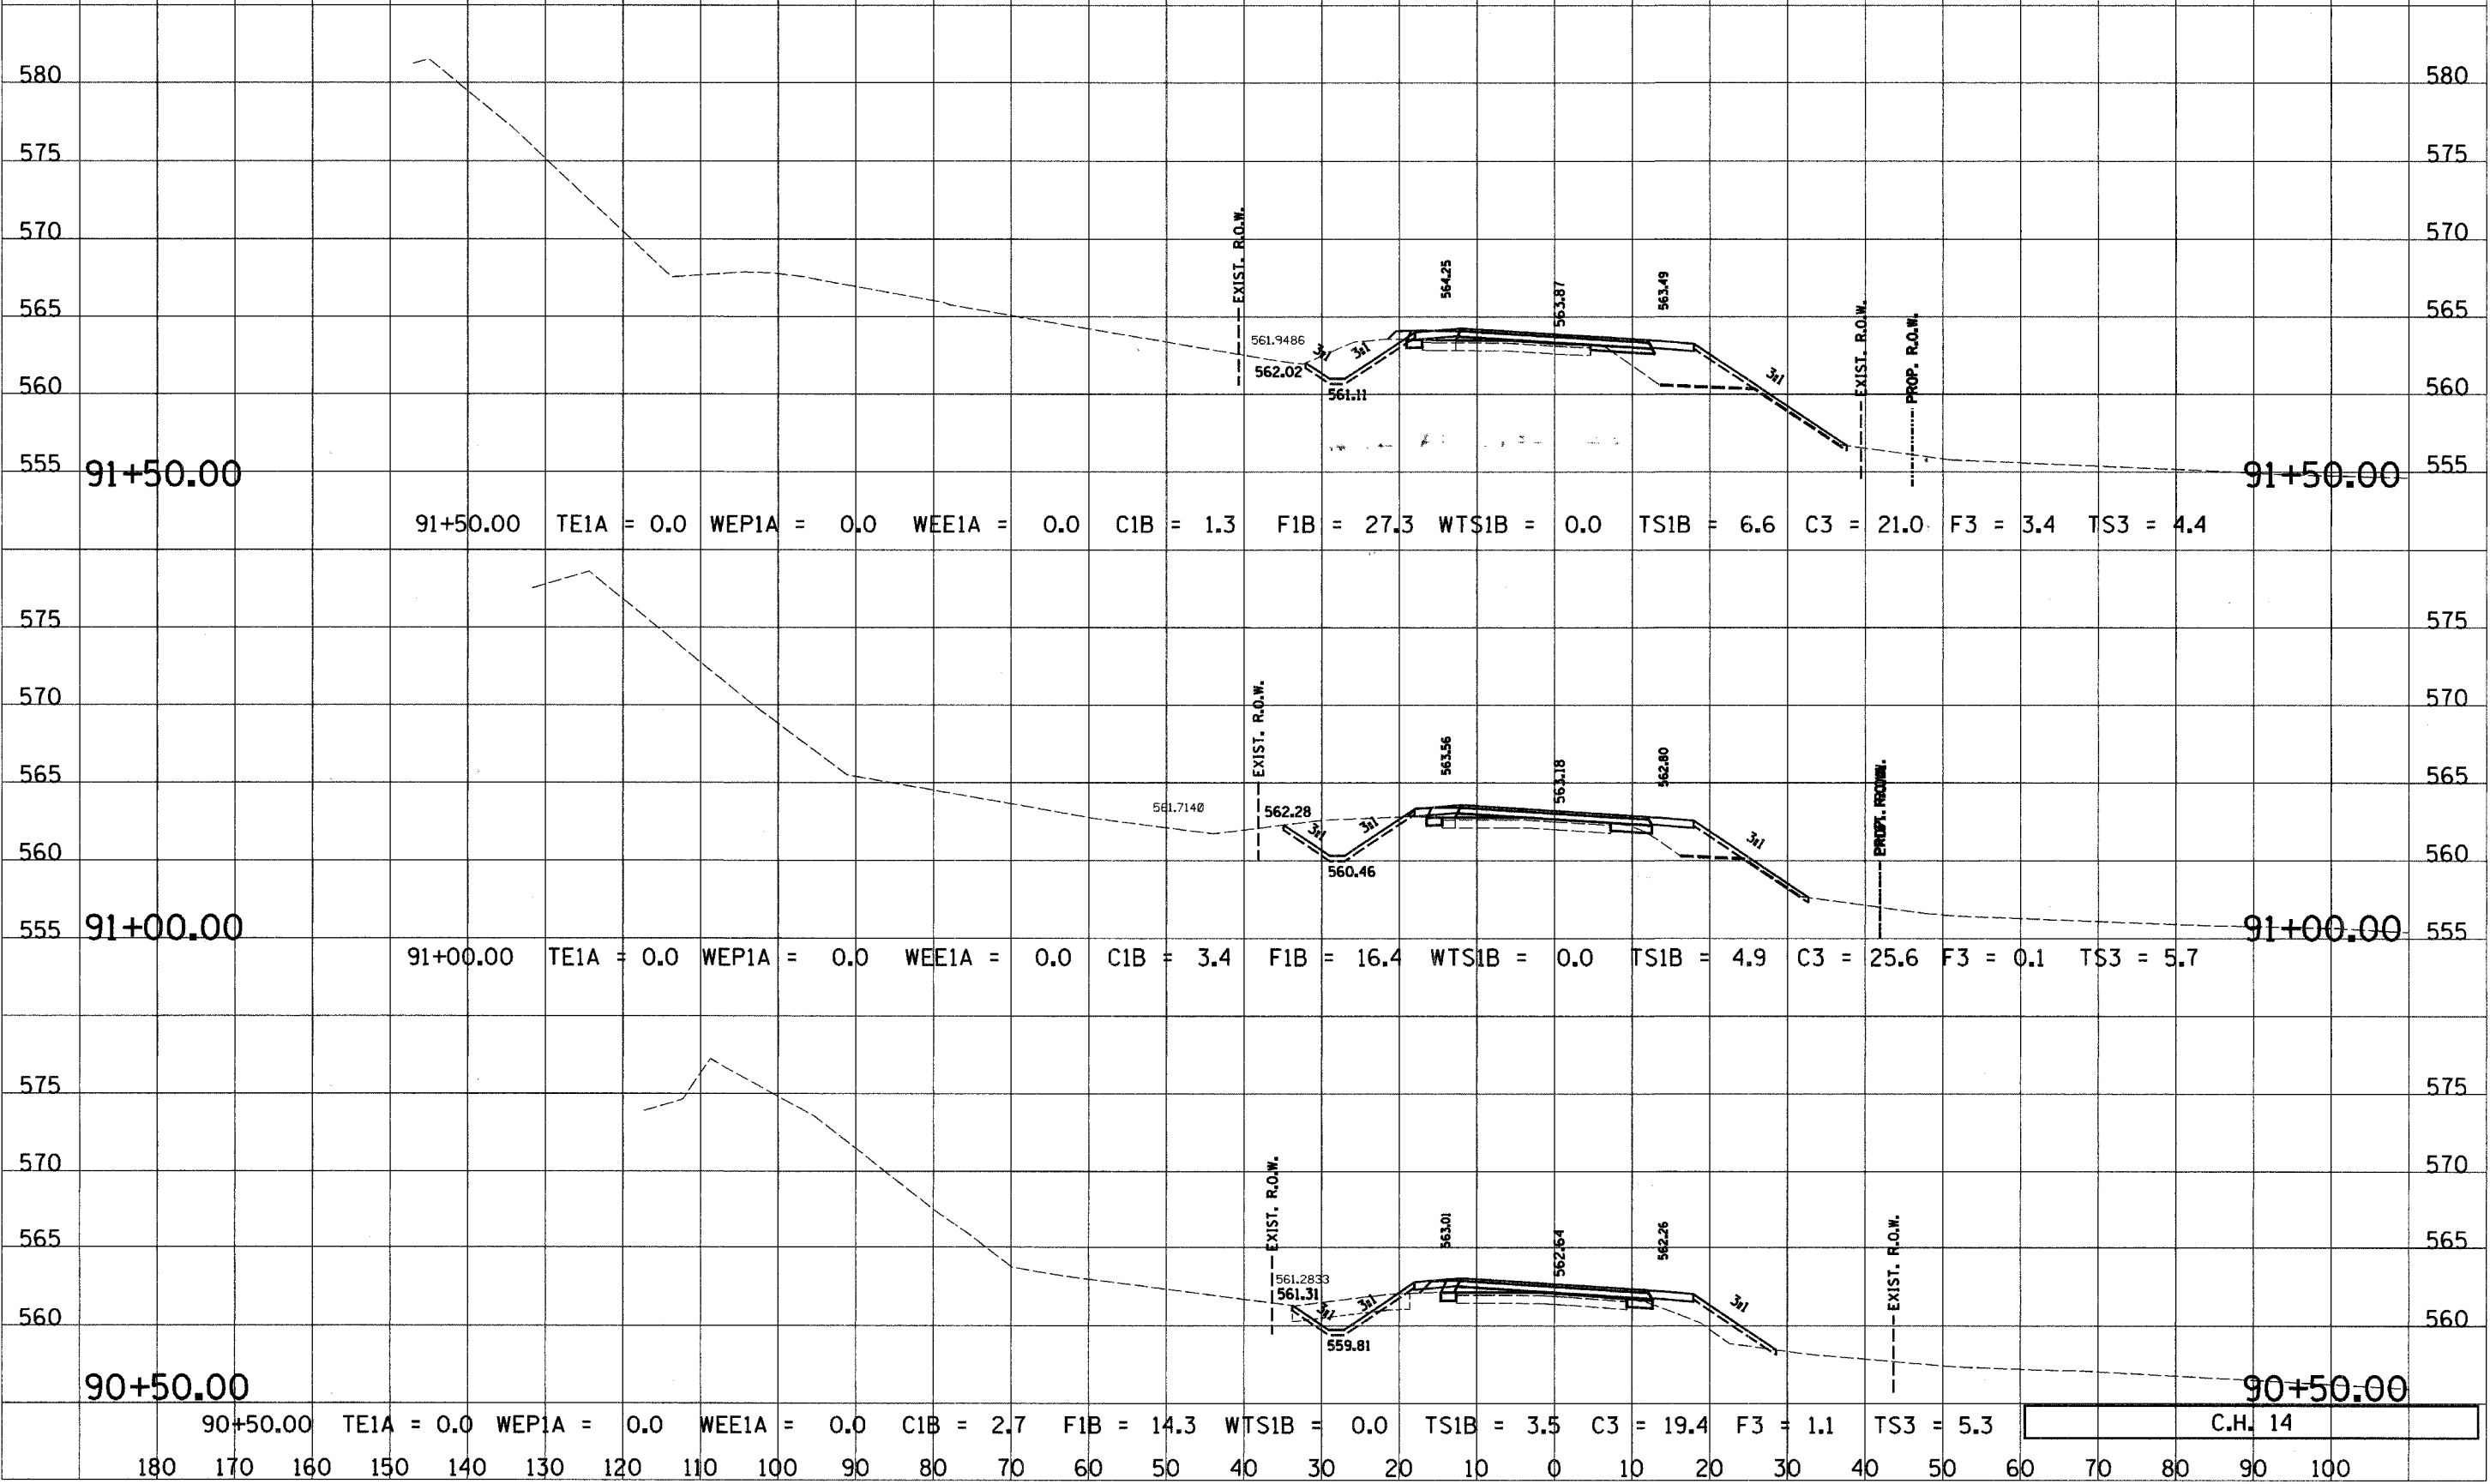

180 170 160 150 140 130 120 110 100 90 80 70 60 50 40 30 20 10 0 10 20 30 40 50 60 70 80 90 100