

# CITY OF DANVILLE VERMILION COUNTY


## PLANS FOR PROPOSED WINTER AVENUE RECONSTRUCTION

FAU ROUTE 6998 (WINTER AVENUE) AND FAU 7405 (BOWMAN AVENUE)

SECTION: 99-00209-01-PV

CONSTRUCTION JOB NO.: C-95-305-06


PROJECT NO. MHPP-2309(002)

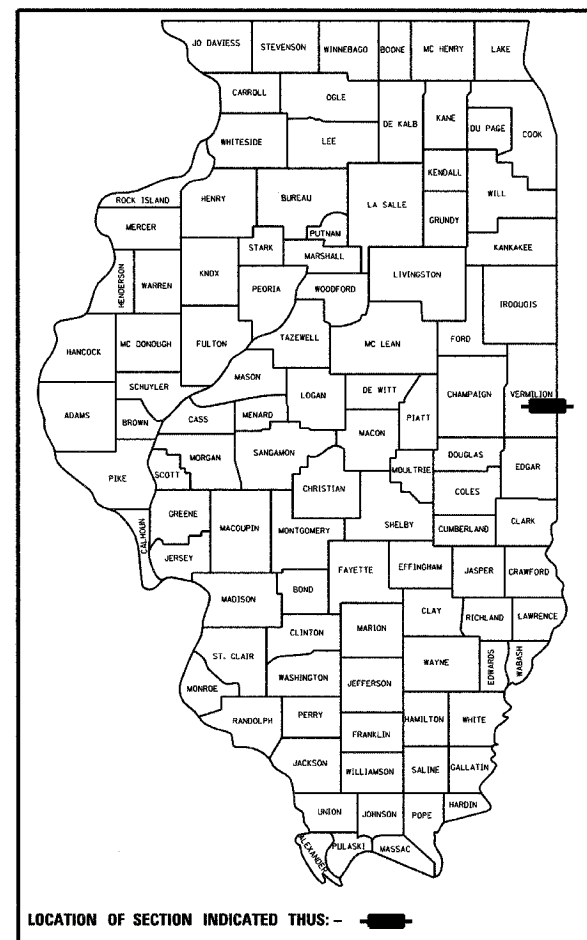

LOCATION OF SECTION INDICATED THUS: - [black box] -

**INDEX OF SHEETS**

1	COVER SHEET
2-17	TYPICAL SECTIONS
18-19	LIST OF STANDARDS, GENERAL NOTES & COMMITMENTS
20-23	SUMMARY OF QUANTITIES
24-25	SCHEDULE OF QUANTITIES
26-31	ALIGNMENT, TIES & BENCHMARKS
32-49	PLAN SHEETS
50-59	PROFILE SHEETS
60-62	INTERSECTION DETAILS
63-67	ENTRANCE DETAILS
68-70	BICYCLE PATH DETAILS
71	CULVERT EXTENSION DETAIL
72-73	MISCELLANEOUS DETAILS
74-85	DRAINAGE PLAN SHEETS
86-92	DISTRICT 5 CAD DETAILS
93-95	TRAFFIC SIGNAL PLANS
96-101	STRIPING PLAN SHEETS
102-104	RAILROAD TRACK PLANS
105-128	RAILROAD BRIDGE PLANS
129-180	TRAFFIC CONTROL PLAN SHEETS
181-208	EROSION CONTROL PLAN SHEETS
209-296	CROSS SECTIONS

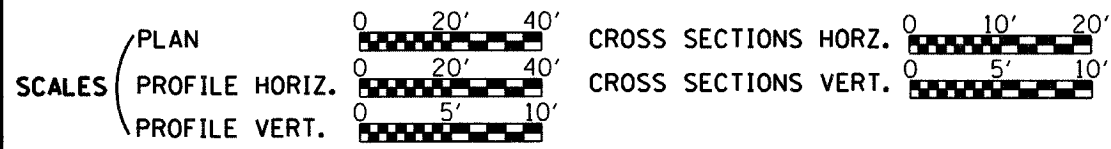

**DESIGN DESIGNATIONS:**  
 Winter Avenue (F.A.U. 6998)  
 ADT (2025) = 11,000  
 Design Speed: 30 m.p.h.  
 Highway Class: Minor Arterial


Bowman Avenue (F.A.U. 7405)  
 ADT (2025) = 16,500  
 Design Speed: 35 m.p.h.  
 Highway Class: Arterial

Winter Avenue Total Length of Improvement = 2758.00 ft. = 0.522 mi.  
 Bowman Avenue Total Length of Improvement = 1920.00 ft. = 0.364 mi.  
 Total Length of Improvement = 4678.00 ft. = 0.886 mi.  
 Net Length of Improvement = 3820.93 ft. = 0.724 mi.

**JOINT UTILITY LOCATING INFORMATION FOR EXCAVATORS**  
 J.U.L.I.E. Telephone No. Toll Free 1-800-892-0123

**UTILITIES NOTE:**  
 Utilities Shown Are As Reported to Us and As Indicated On Existing Utility Base Maps and Reference Data Provided to Us. No Attempt Has Been Made to Excavate, Uncover or Expose These Facilities to Field Check The Existence, Size, Depth, Condition, Capacity or Exact Location of These Utilities. For Additional Information Contact:

<p><b>CITY OF DANVILLE</b>                  ENGINEERING DIVISION OF THE PUBLIC WORKS DEPARTMENT                  17 WEST MAIN STREET                  DANVILLE, IL 61832                  PHONE: 217-431-2383                  FAX: 217-431-2237</p> <p><b>SANITARY SEWERS, STORM SEWERS:</b>                  CITY OF DANVILLE SEWER DEPARTMENT                  17 WEST MAIN STREET                  DANVILLE, IL 61832                  PHONE: 217-431-2380                  FAX: 217-431-2237</p> <p><b>WATER:</b>                  AQUA ILLINOIS                  1300 WEST FAIRCHILD STREET                  DANVILLE, IL 61832                  PHONE: 217-442-3063                  FAX: 217-442-0178</p> <p><b>POWER:</b>                  AMERINIP                  1112 WEST ANTHONY DRIVE                  PO BOX 17070                  URBANA, IL 61803-7070                  PHONE: 1-800-755-5000                  FAX: 217-424-7007</p>	<p><b>GAS:</b>                  AMERINIP                  2460 NORTH JASPER STREET                  DECATUR, IL 62526                  PHONE: 1-800-755-5000                  FAX: 217-425-4151</p> <p><b>CABLE TELEVISION:</b>                  INSIGHT COMMUNICATIONS                  806 1/2 EAST MAIN STREET                  DANVILLE, IL 61832                  PHONE: 217-443-2941                  FAX: 217-443-3907</p> <p><b>TELEPHONE:</b>                  AT&amp;T                  816 EAST VOORHEES STREET                  DANVILLE, IL 61832                  PHONE: 217-443-7830                  FAX: 217-443-7883</p> <p><b>FIRE DEPARTMENT:</b>                  DANVILLE FIRE DEPARTMENT                  1111 NORTH GRIFFIN                  DANVILLE, IL 61832                  EMERGENCY CALLS PHONE: 911                  NON-EMERGENCY CALLS                  PHONE: 217-431-2350                  FAX: 217-431-2359</p>
--	--

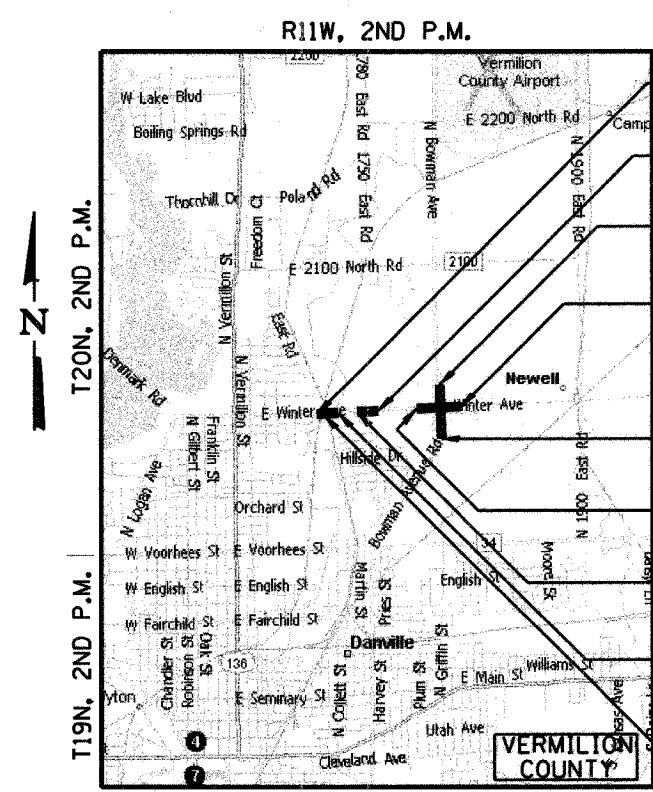

**LOCATION MAP**

Approximate Scale

STA. 100+10.00	Improvement Begins
STA. 114+50.00	Omission Begins
STA. 73+40.00	Improvement Ends
STA. 156+35.00	Improvement Ends
STA. 54+20.00	Improvement Begins
STA. 141+50.00	Omission Ends
STA. 107+18.20	Omission Ends
STA. 105+51.20	Omission Begins
STA. 5526+96.28 TO 5528+38.07	Structure No. 092-6039 CSX Bridge over Winter Ave.

**APPROVED** \_\_\_\_\_ 20 07  
*R. David Acknille*  
 CITY ENGINEER

**PASSED** \_\_\_\_\_ 1/31 20 07  
*David A. Spaul*  
 DISTRICT 5 ENGINEER OF LOCAL ROADS AND STREETS

**RELEASED FOR BID BASED ON LIMITED REVIEW** \_\_\_\_\_ JANUARY 31, 20 07  
*Joseph E. Crowe*  
 REGIONAL ENGINEER

**STATE OF ILLINOIS  
DEPARTMENT OF TRANSPORTATION**



*Stephen M. Kerve*  
 Illinois Professional No. 62-048103

1-25-07  
 Date  
 Expires: 11-30-2007

