


F.A. RTE.	SECTION	COUNTY	TOTAL SHEETS	SHEET NO.
8183	04-00120-00-FP	MORGAN	28	25
STA. 492+00		TO STA. 493+00		
FED. ROAD DIST. NO.		ILLINOIS FED. AID PROJECT		

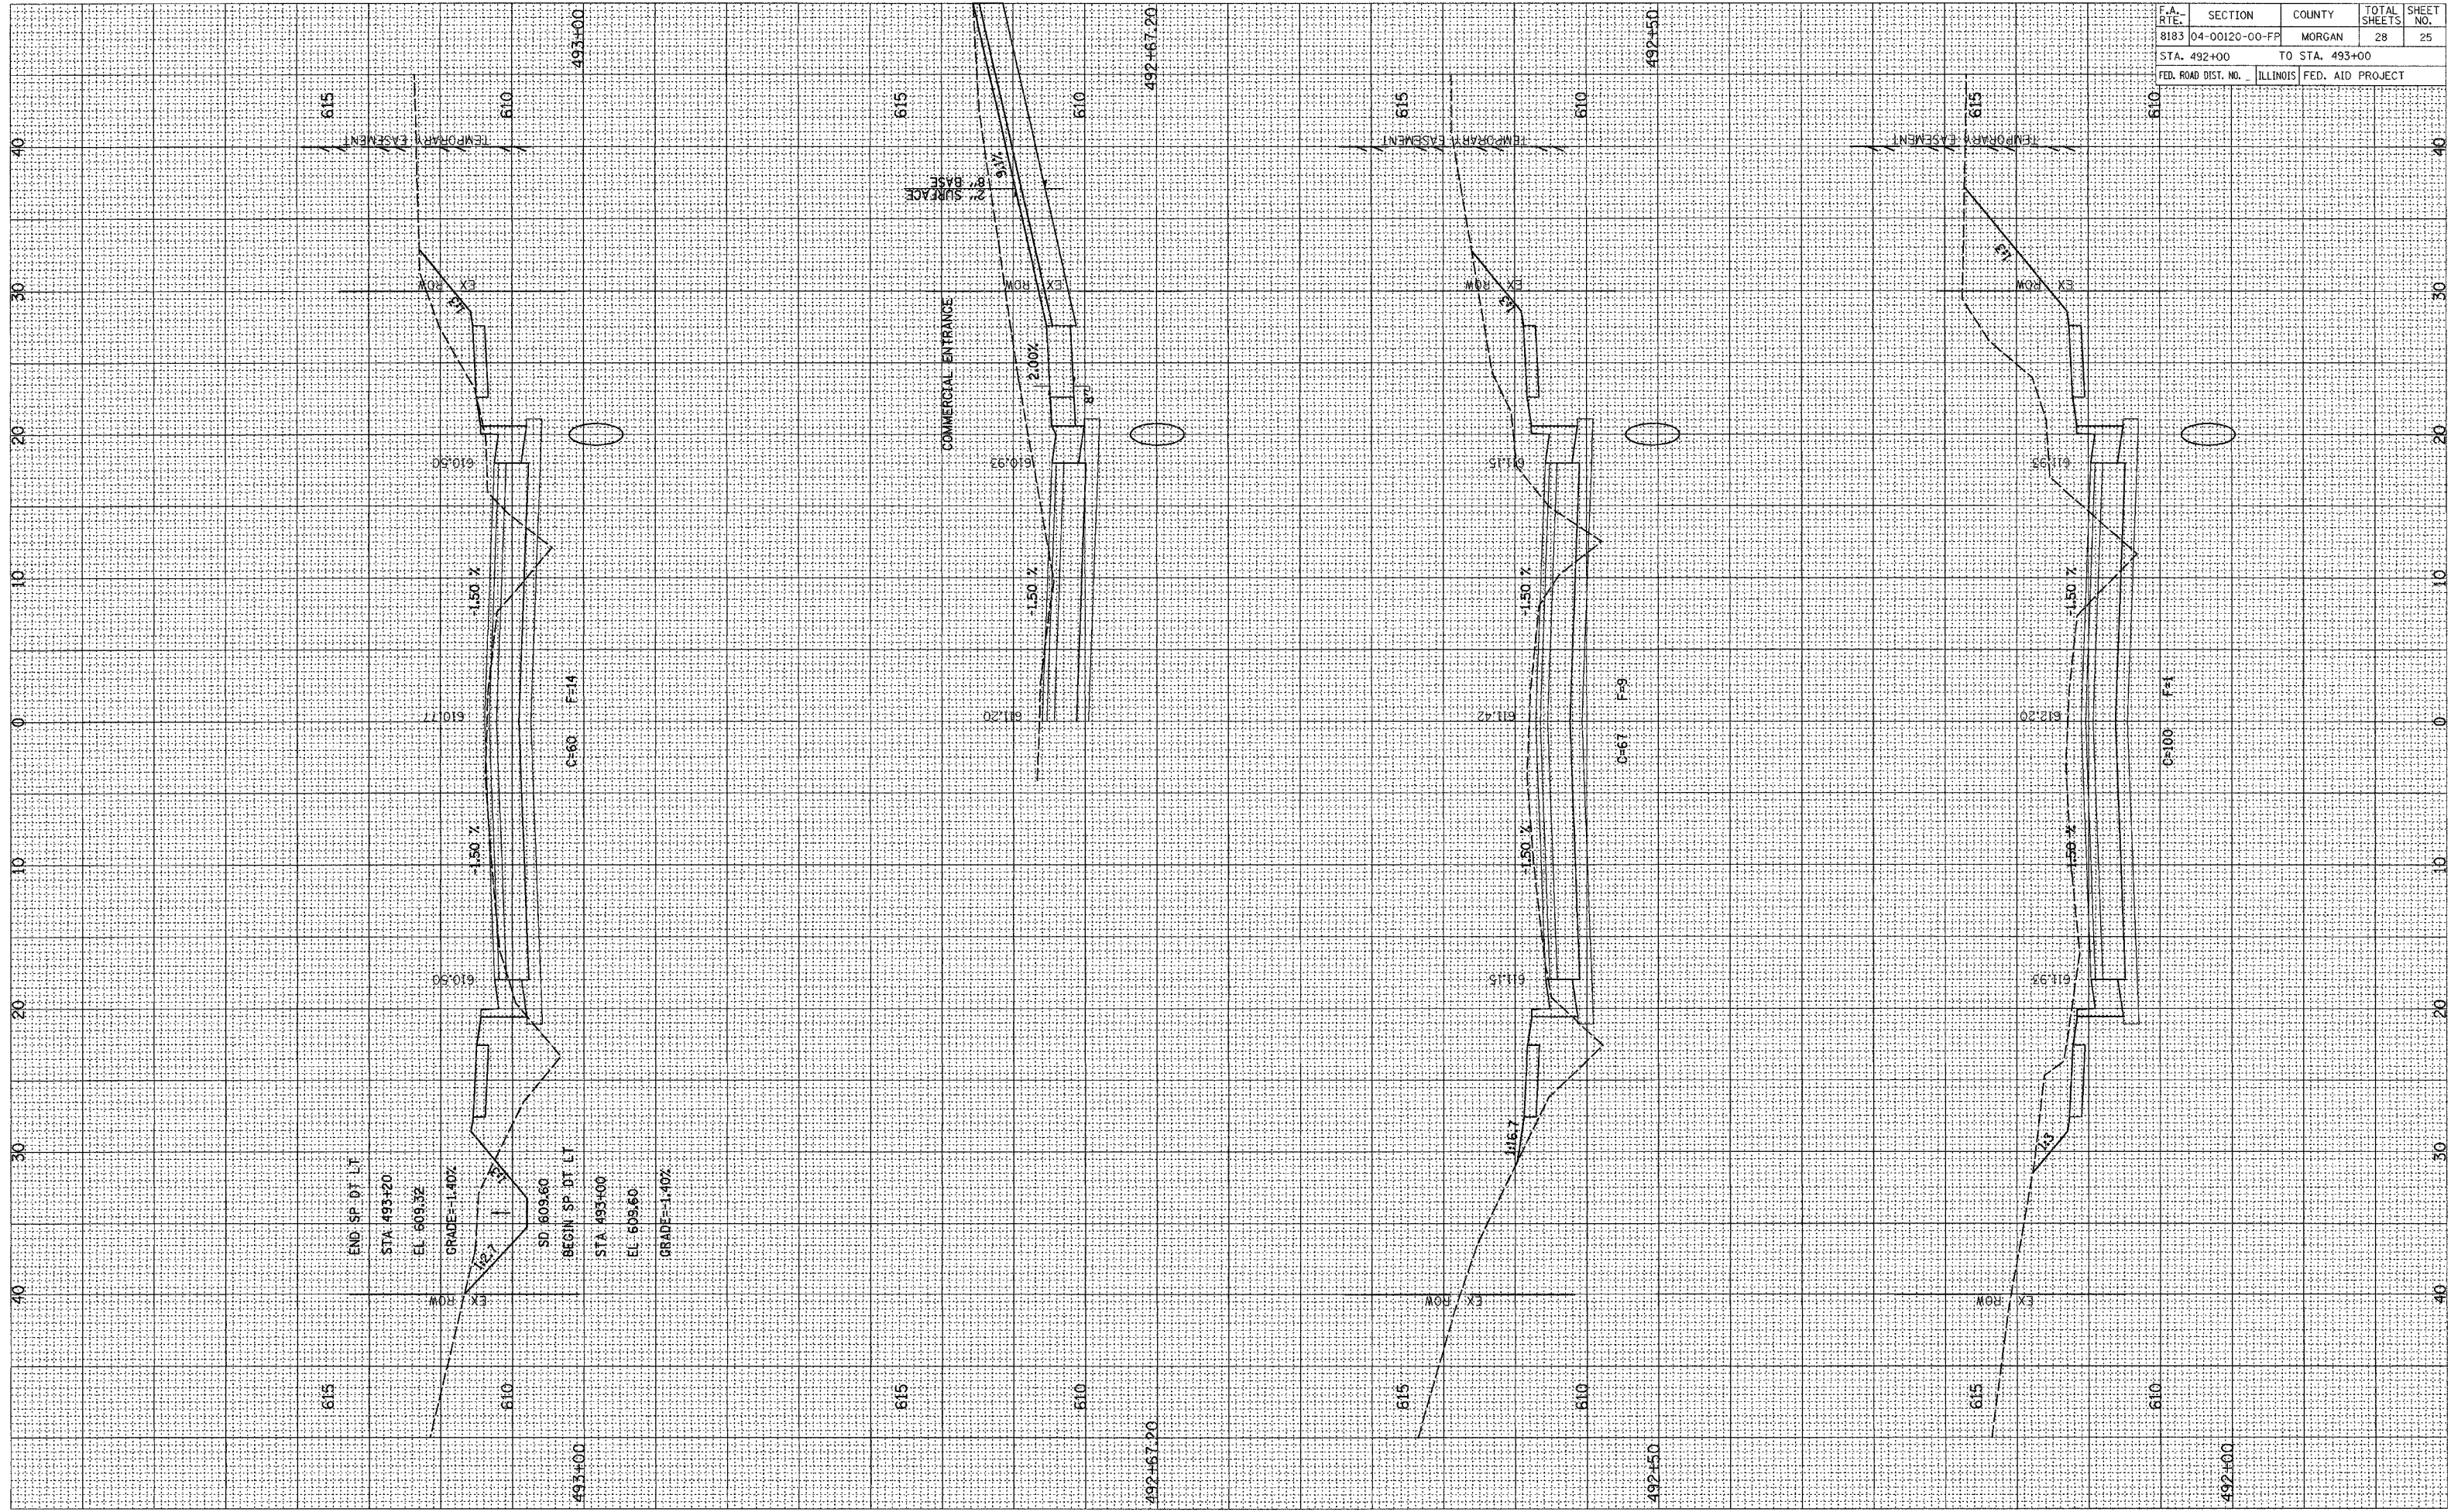

NOTE BOOK  
 TEMPLATE AREAS CHECKED  
 NO.

NOTE BOOK  
 TEMPLATE AREAS CHECKED  
 NO.