


F.A. RTE.	SECTION	COUNTY	TOTAL SHEETS	SHEET NO.
8183	04-00120-00-FP	MORGAN	28	26
STA. 493+50		TO STA. 494+54.20		
FED. ROAD DIST. NO.		ILLINOIS	FED. AID PROJECT	

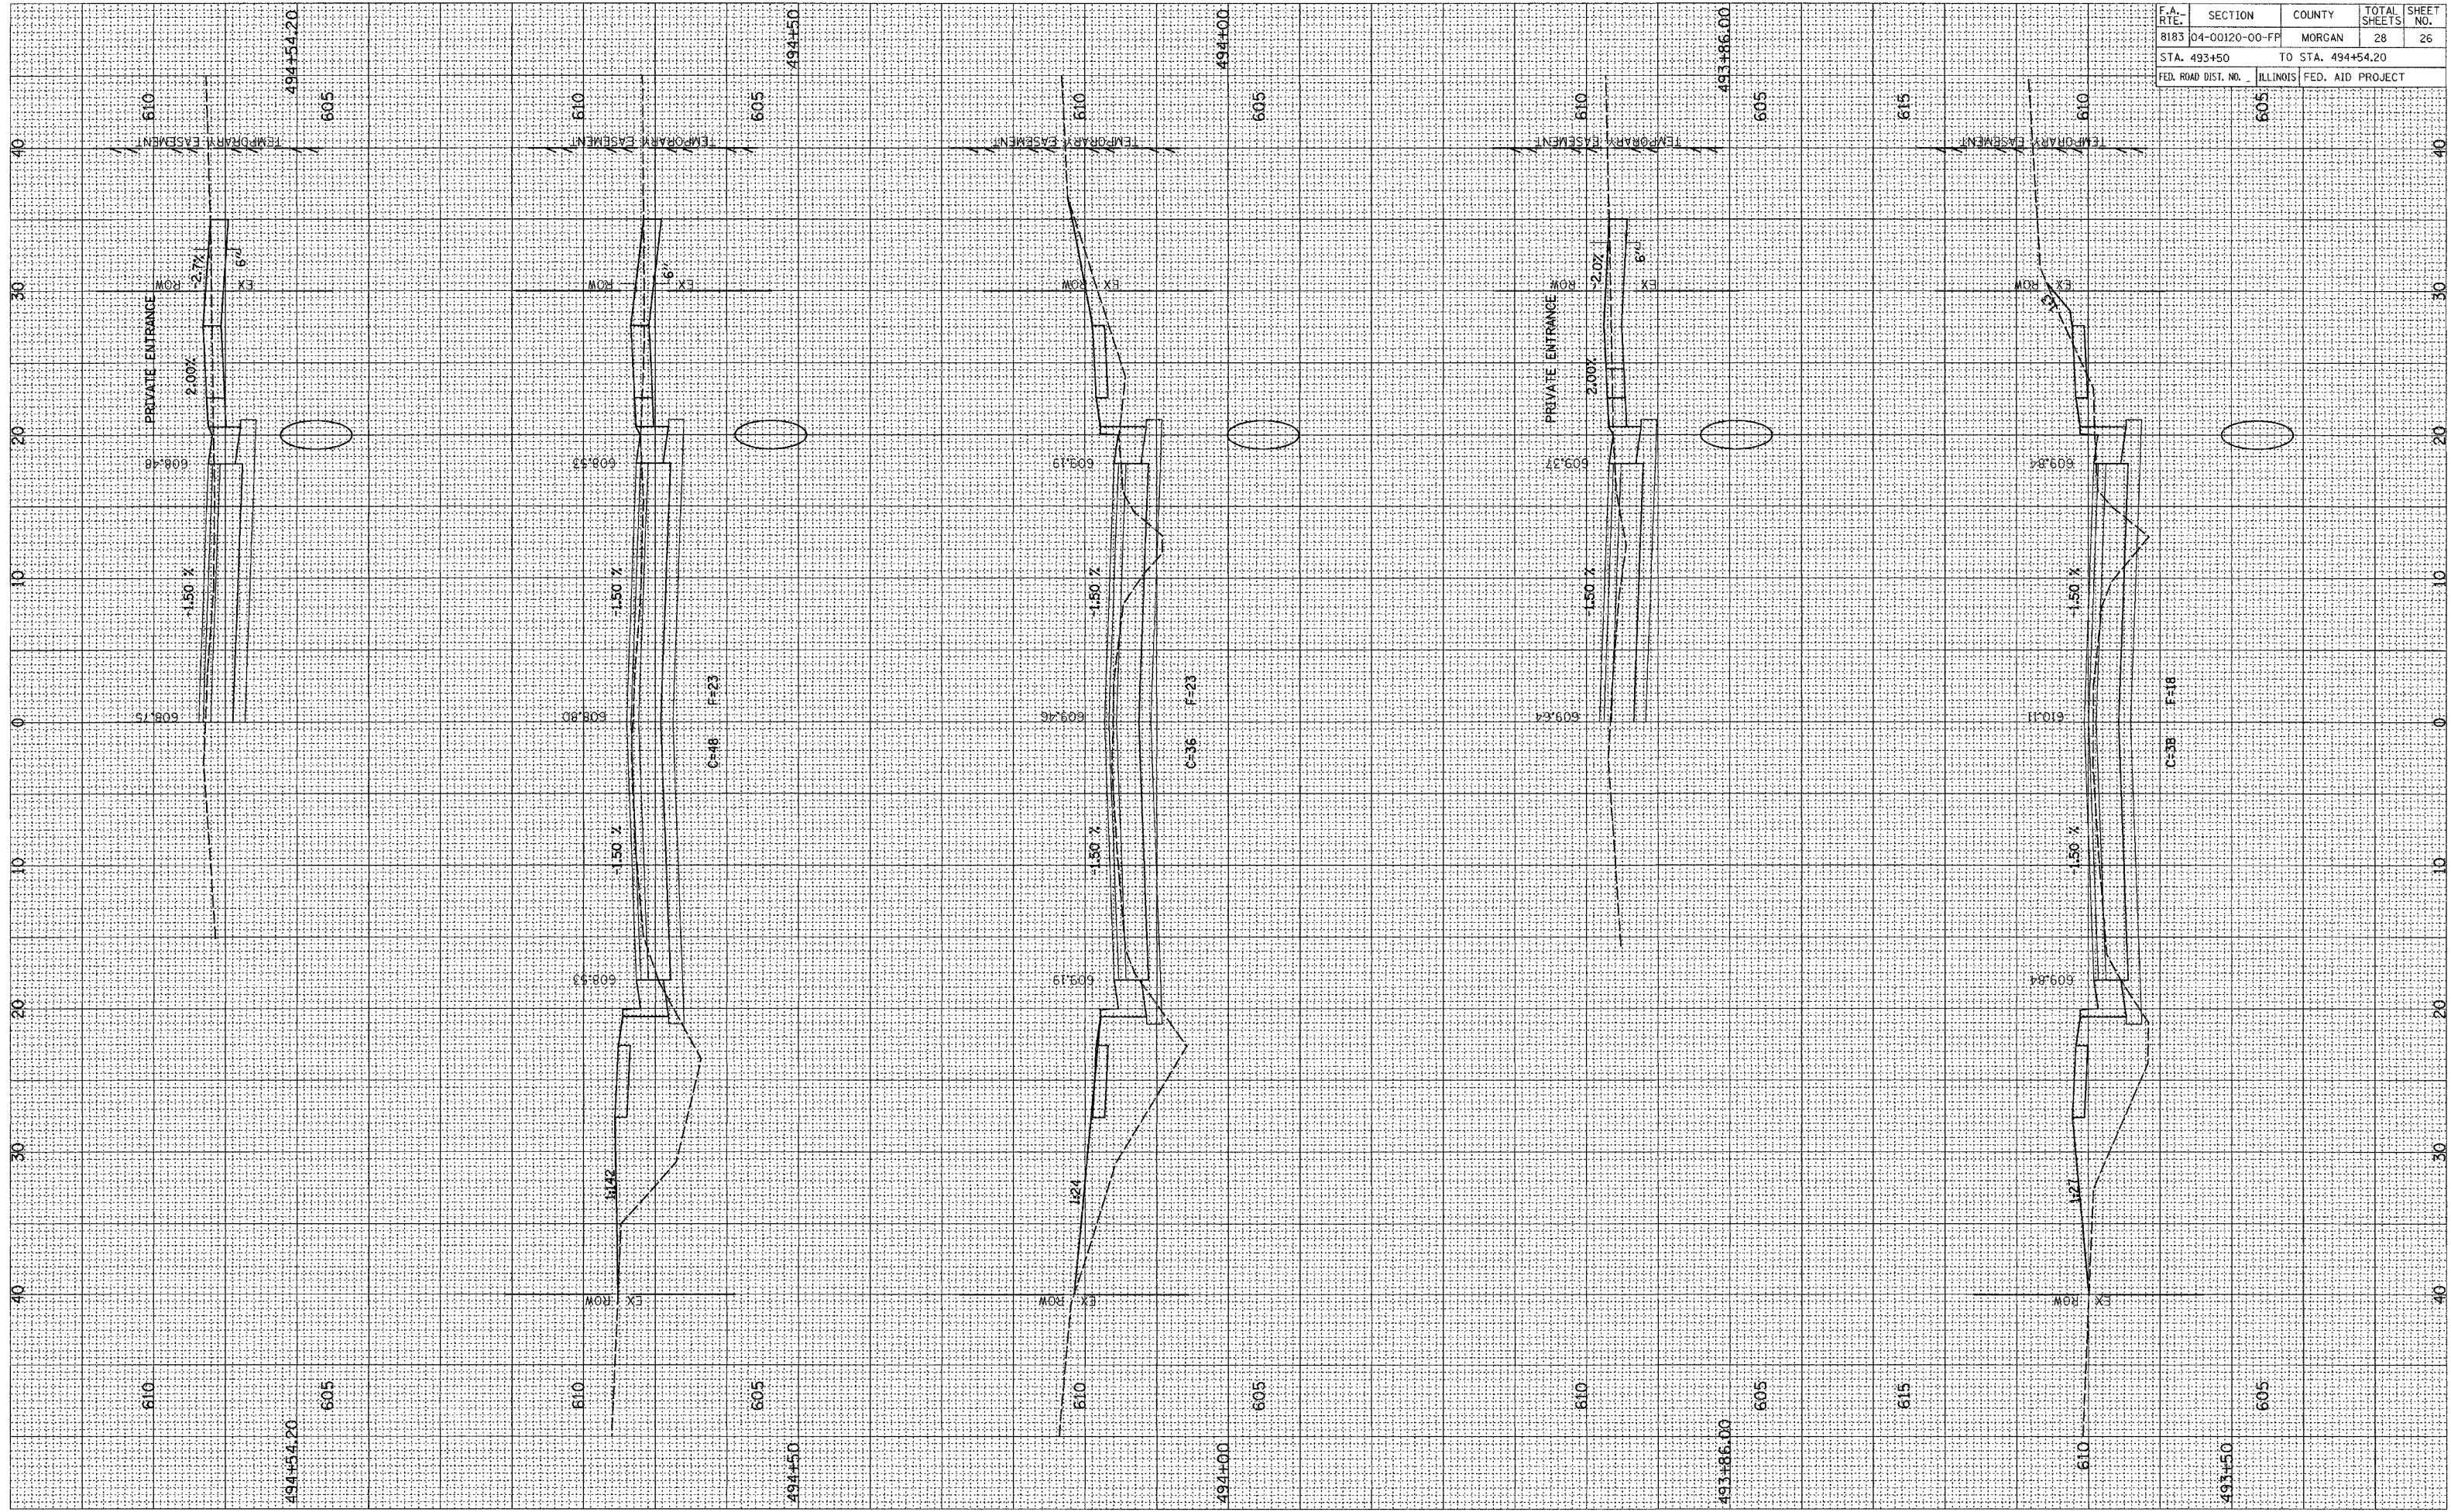

NOTE BOOK
 TEMPLATE AREAS CHECKED
 MS.

NOTE BOOK
 TEMPLATE AREAS CHECKED
 MS.