


F.A. RTE.	SECTION	COUNTY	TOTAL SHEETS	SHEET NO.
8183	04-00120-00-FP	MORGAN	28	28
STA. 496+07.80		TO STA. 497+00		
FED. ROAD DIST. NO.		ILLINOIS	FED. AID PROJECT	

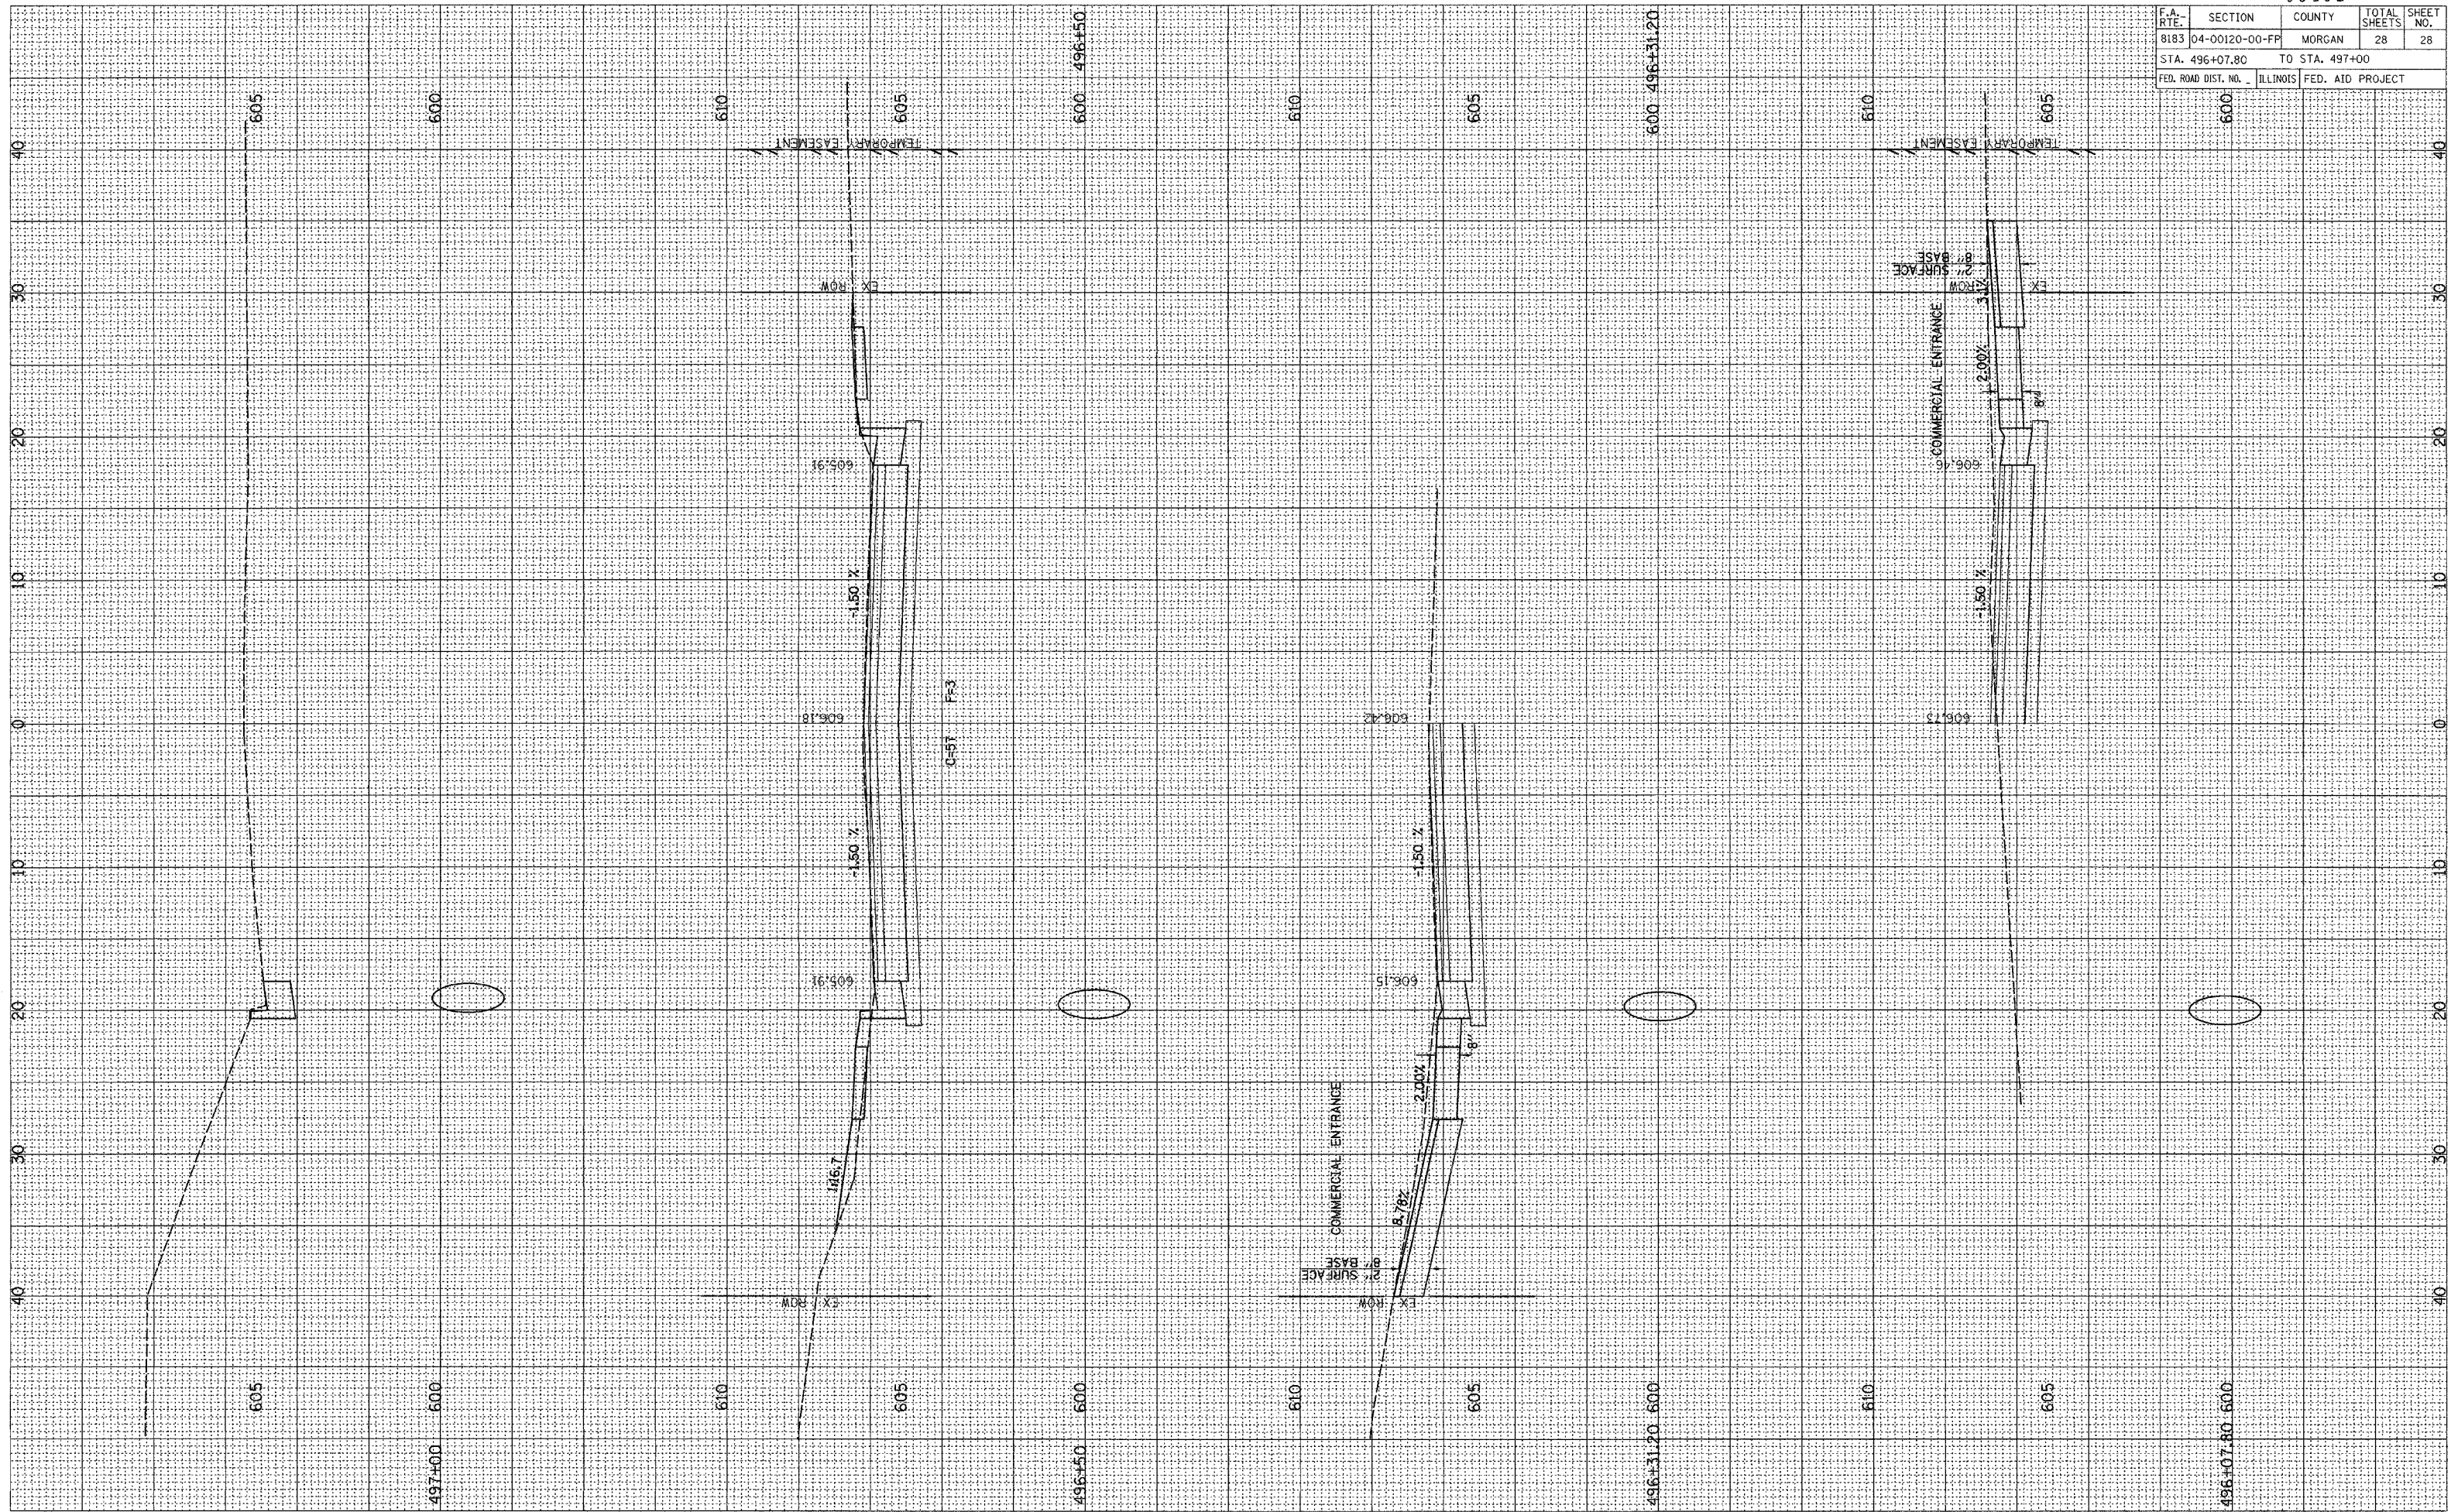

NOTE BOOK TEMPLATE AREAS CHECKED

NOTE BOOK TEMPLATE AREAS CHECKED