


SURVEYED
 SURVEY BOOK
 NOTE BOOK
 SURVEYED
 TOPPLATE
 AREAS
 AREAS CHECKED

SURVEYED
 SURVEY BOOK
 NOTE BOOK
 SURVEYED
 TOPPLATE
 AREAS
 AREAS CHECKED

PLOT DATE = 01/25/2007
 FILE NAME = V:\240\205\ss\240\ssheets\240\ssheets.dwg
 PLOT SCALE = 4.989 / IN.
 USER NAME = jml16

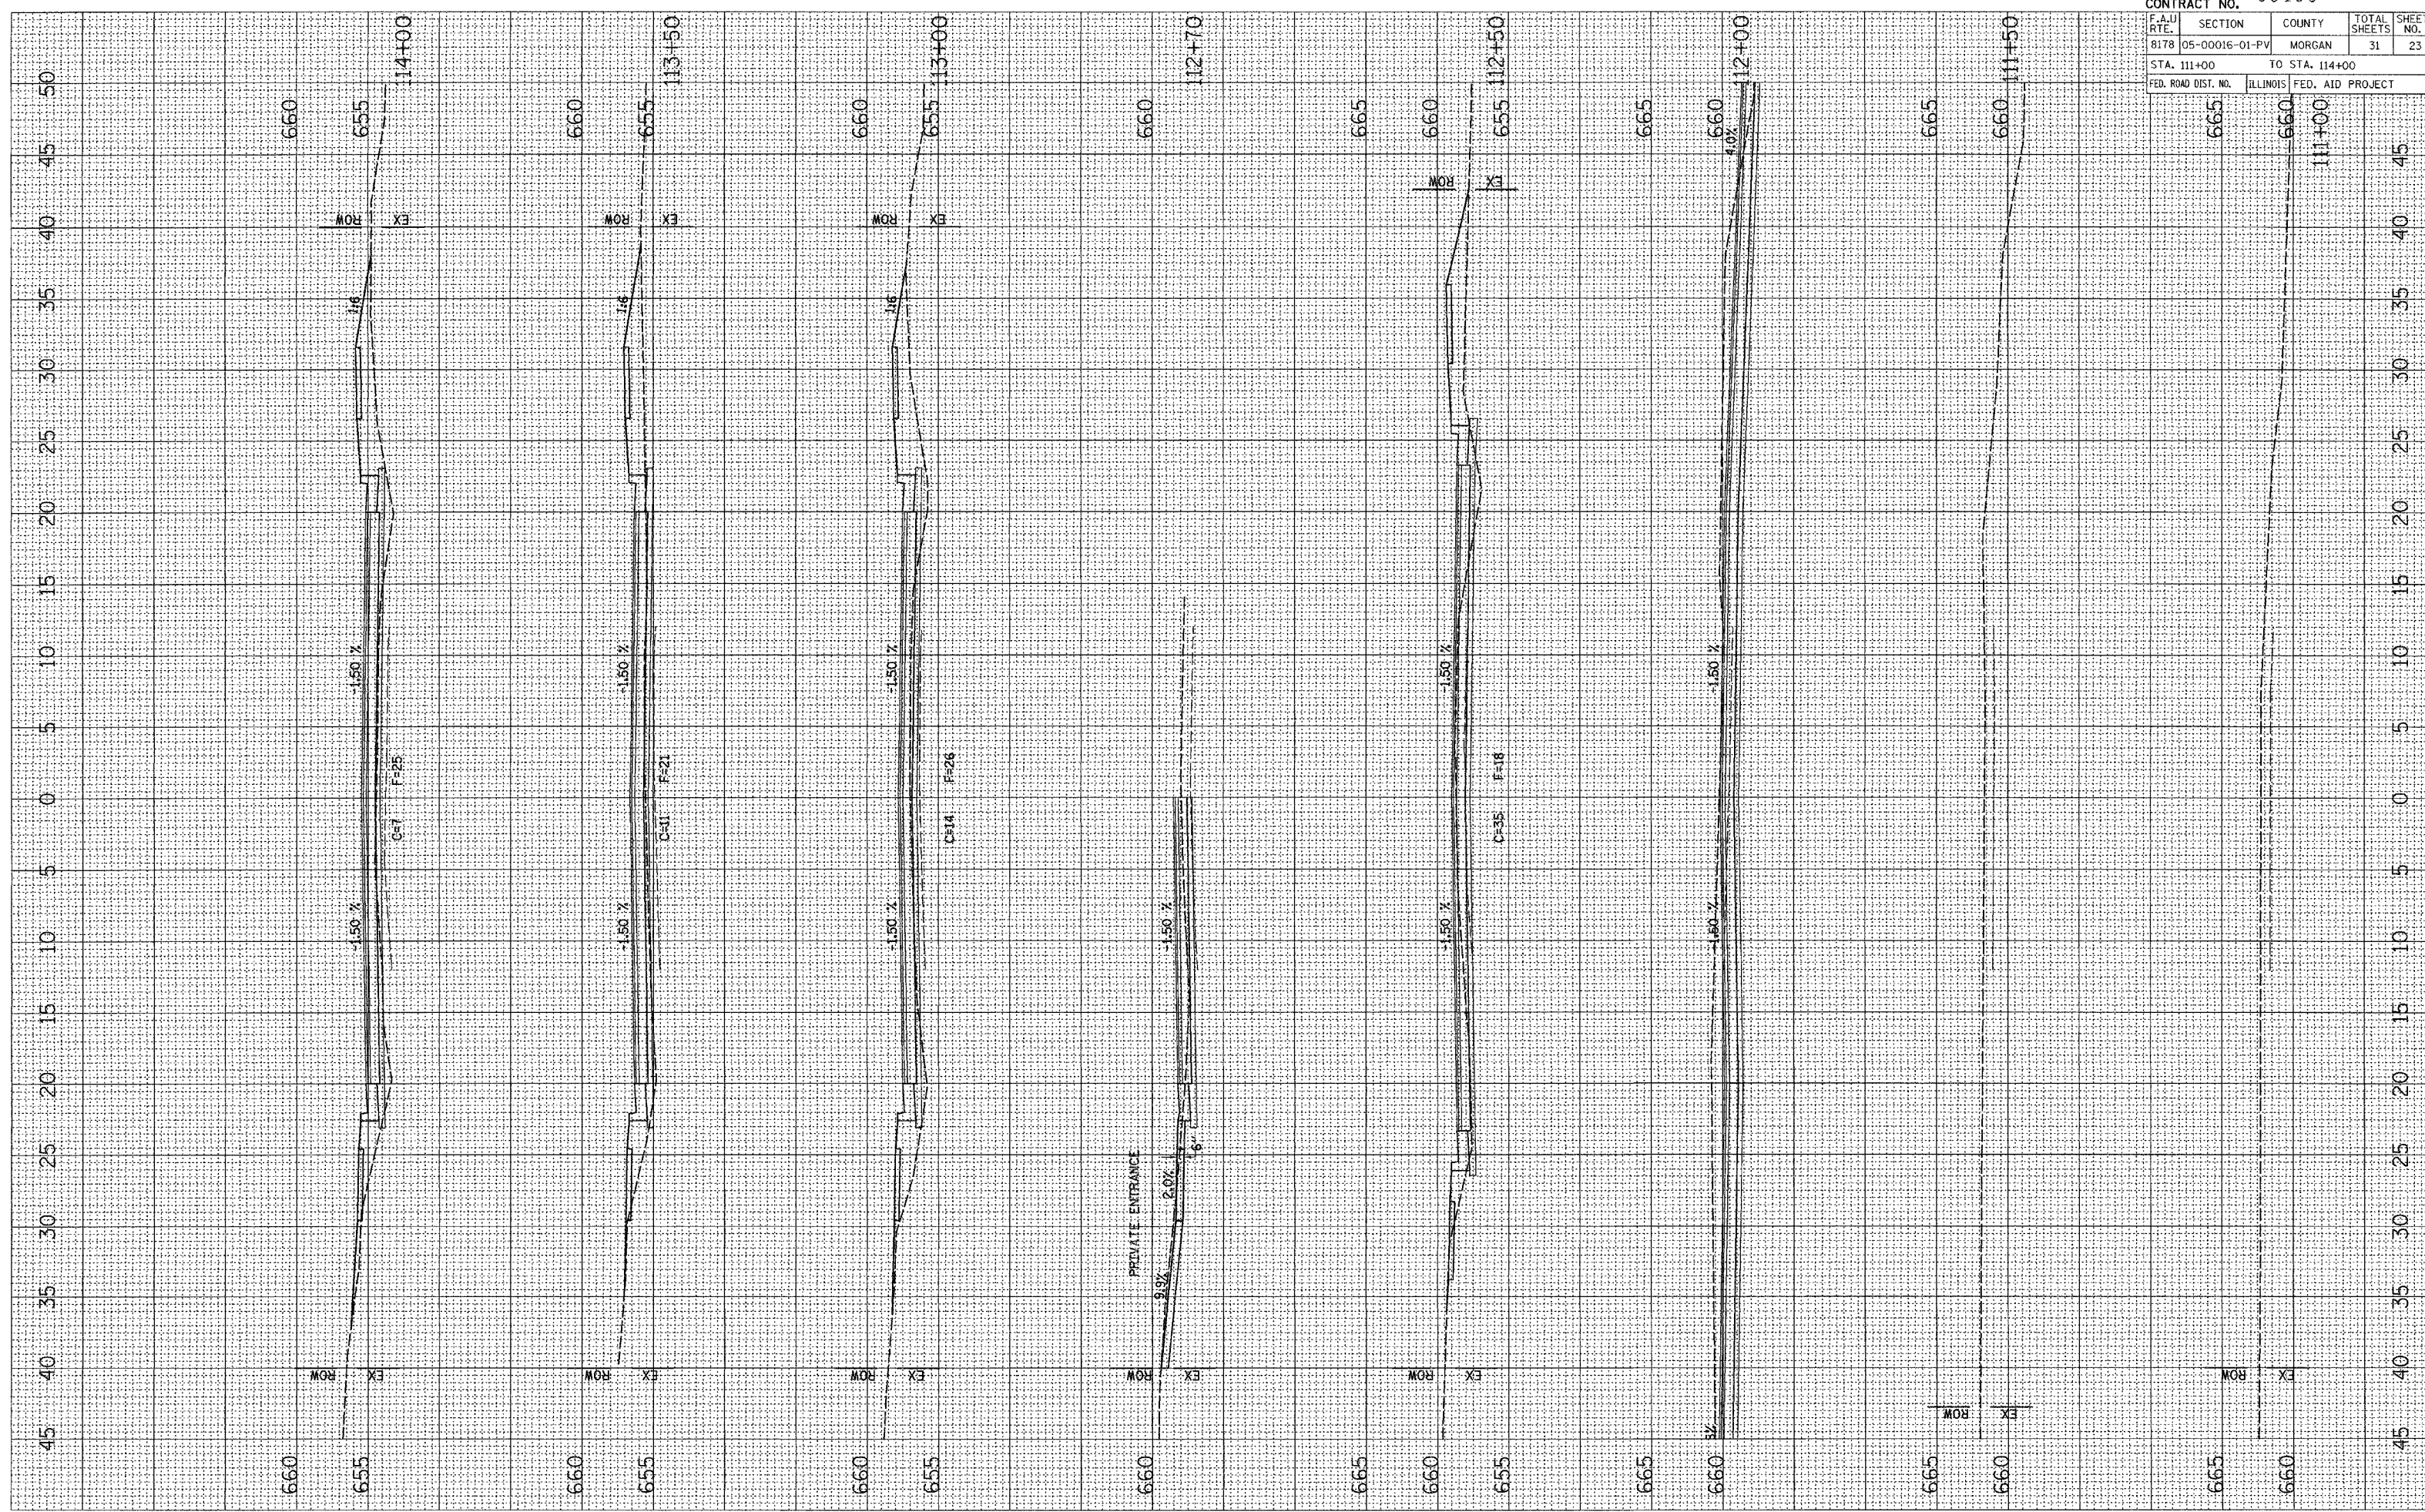

CONTRACT NO. 93433				
F.A.U. RTE.	SECTION	COUNTY	TOTAL SHEETS	SHEET NO.
8178	05-00016-01-PV	MORGAN	31	23
STA. 111+00		TO STA. 114+00		
FED. ROAD DIST. NO.	ILLINOIS	FED. AID PROJECT		

WEST VANDALIA ROAD, CROSS SECTIONS, STA 111+00 TO STA 114+00