


SURVEY NO. \_\_\_\_\_  
 SURVEY DATE \_\_\_\_\_  
 SURVEYOR \_\_\_\_\_  
 CHECKED BY \_\_\_\_\_  
 DATE CHECKED \_\_\_\_\_  
 SURVEY NO. \_\_\_\_\_  
 SURVEY DATE \_\_\_\_\_  
 SURVEYOR \_\_\_\_\_  
 CHECKED BY \_\_\_\_\_  
 DATE CHECKED \_\_\_\_\_

PLOT DATE = 01/25/2007  
 FILE NAME = V:\244\205\res\244\ss\sheet\01\NOTE BOOK TEMPLATE AREAS CHECKED  
 PLOT SCALE = 4.0000" / 1"  
 USER NAME = jmh16

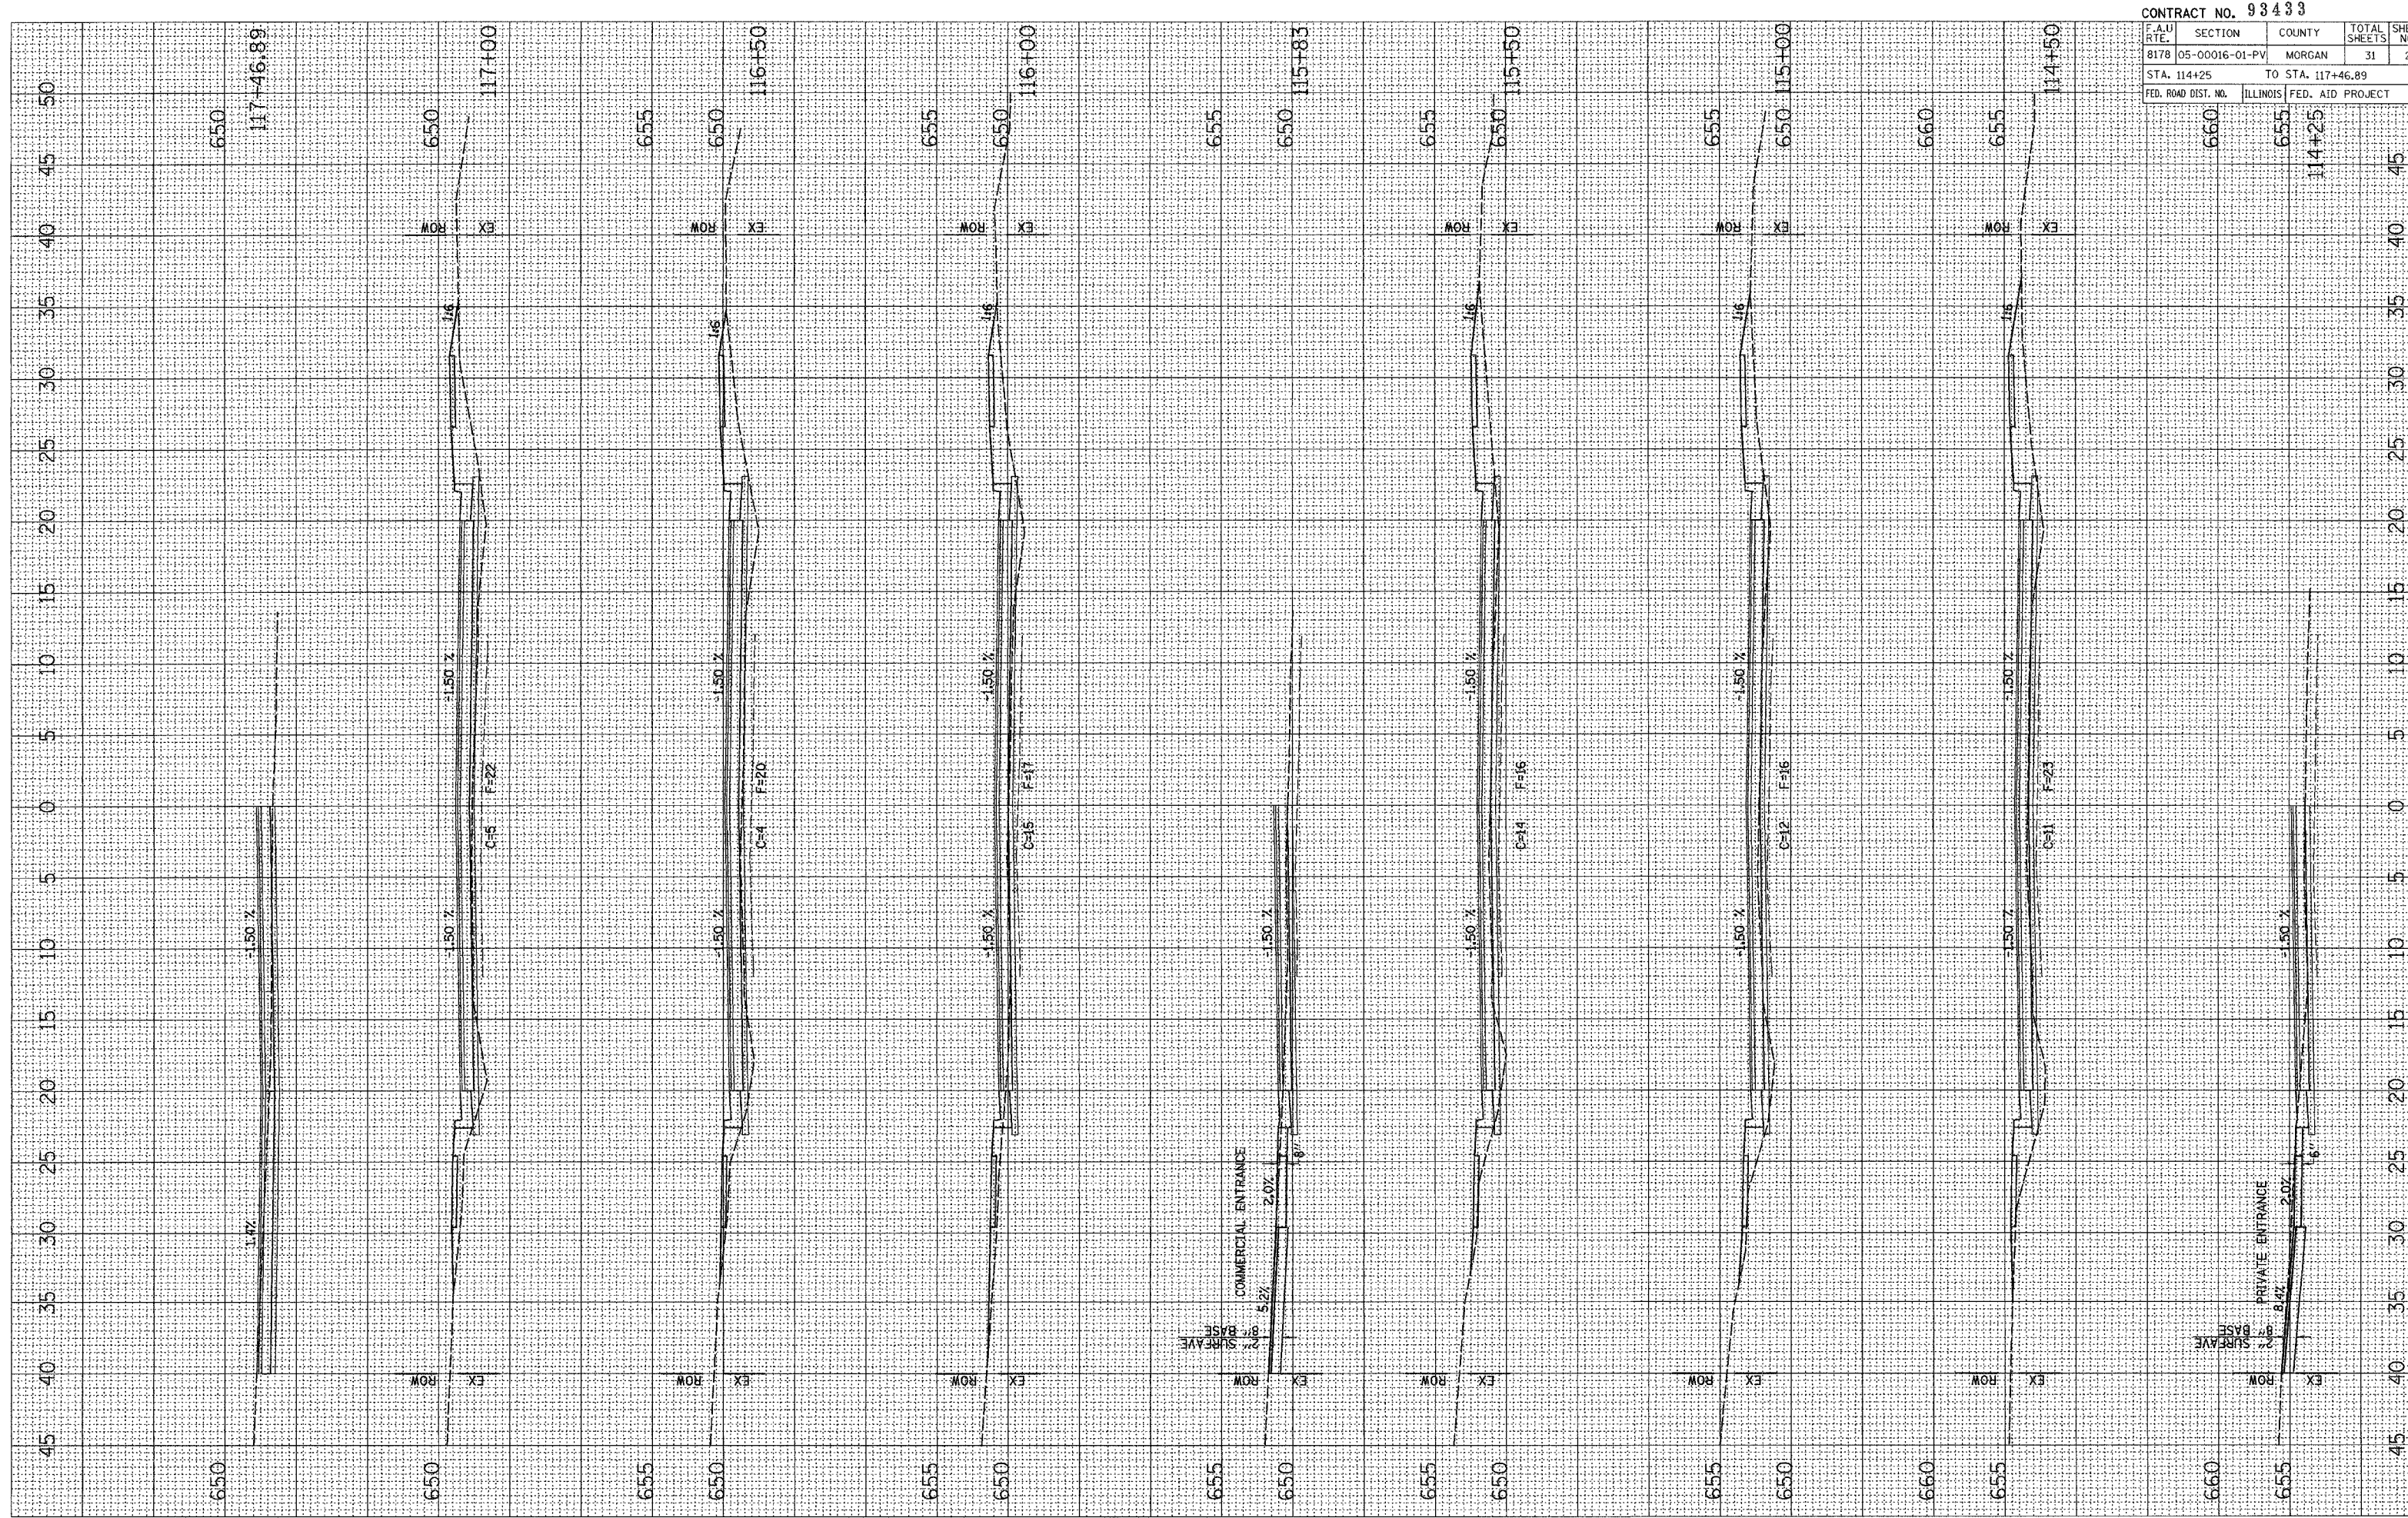

CONTRACT NO. 93433				
F.A.U. RTE.	SECTION	COUNTY	TOTAL SHEETS	SHEET NO.
8178	05-00016-01-PV	MORGAN	31	24
STA. 114+25		TO STA. 117+46.89		
FED. ROAD DIST. NO.	ILLINOIS	FED. AID PROJECT		

**WEST VANDALIA ROAD, CROSS SECTIONS, STA 114+25 TO STA 117+46.89**