


DATE: 01/25/2007  
FILE: V:\248\205\sec\248\sheet\sheet\01.dwg  
PLOT SCALE: 4.9981 / IN.  
USER: jwh15

SURVEY: SURVEYED  
NOTE BOOK: SURVEYED  
AREAS CHECKED: SURVEYED

DATE: 01/25/2007  
FILE: V:\248\205\sec\248\sheet\sheet\01.dwg  
PLOT SCALE: 4.9981 / IN.  
USER: jwh15

SURVEY: SURVEYED  
NOTE BOOK: SURVEYED  
AREAS CHECKED: SURVEYED

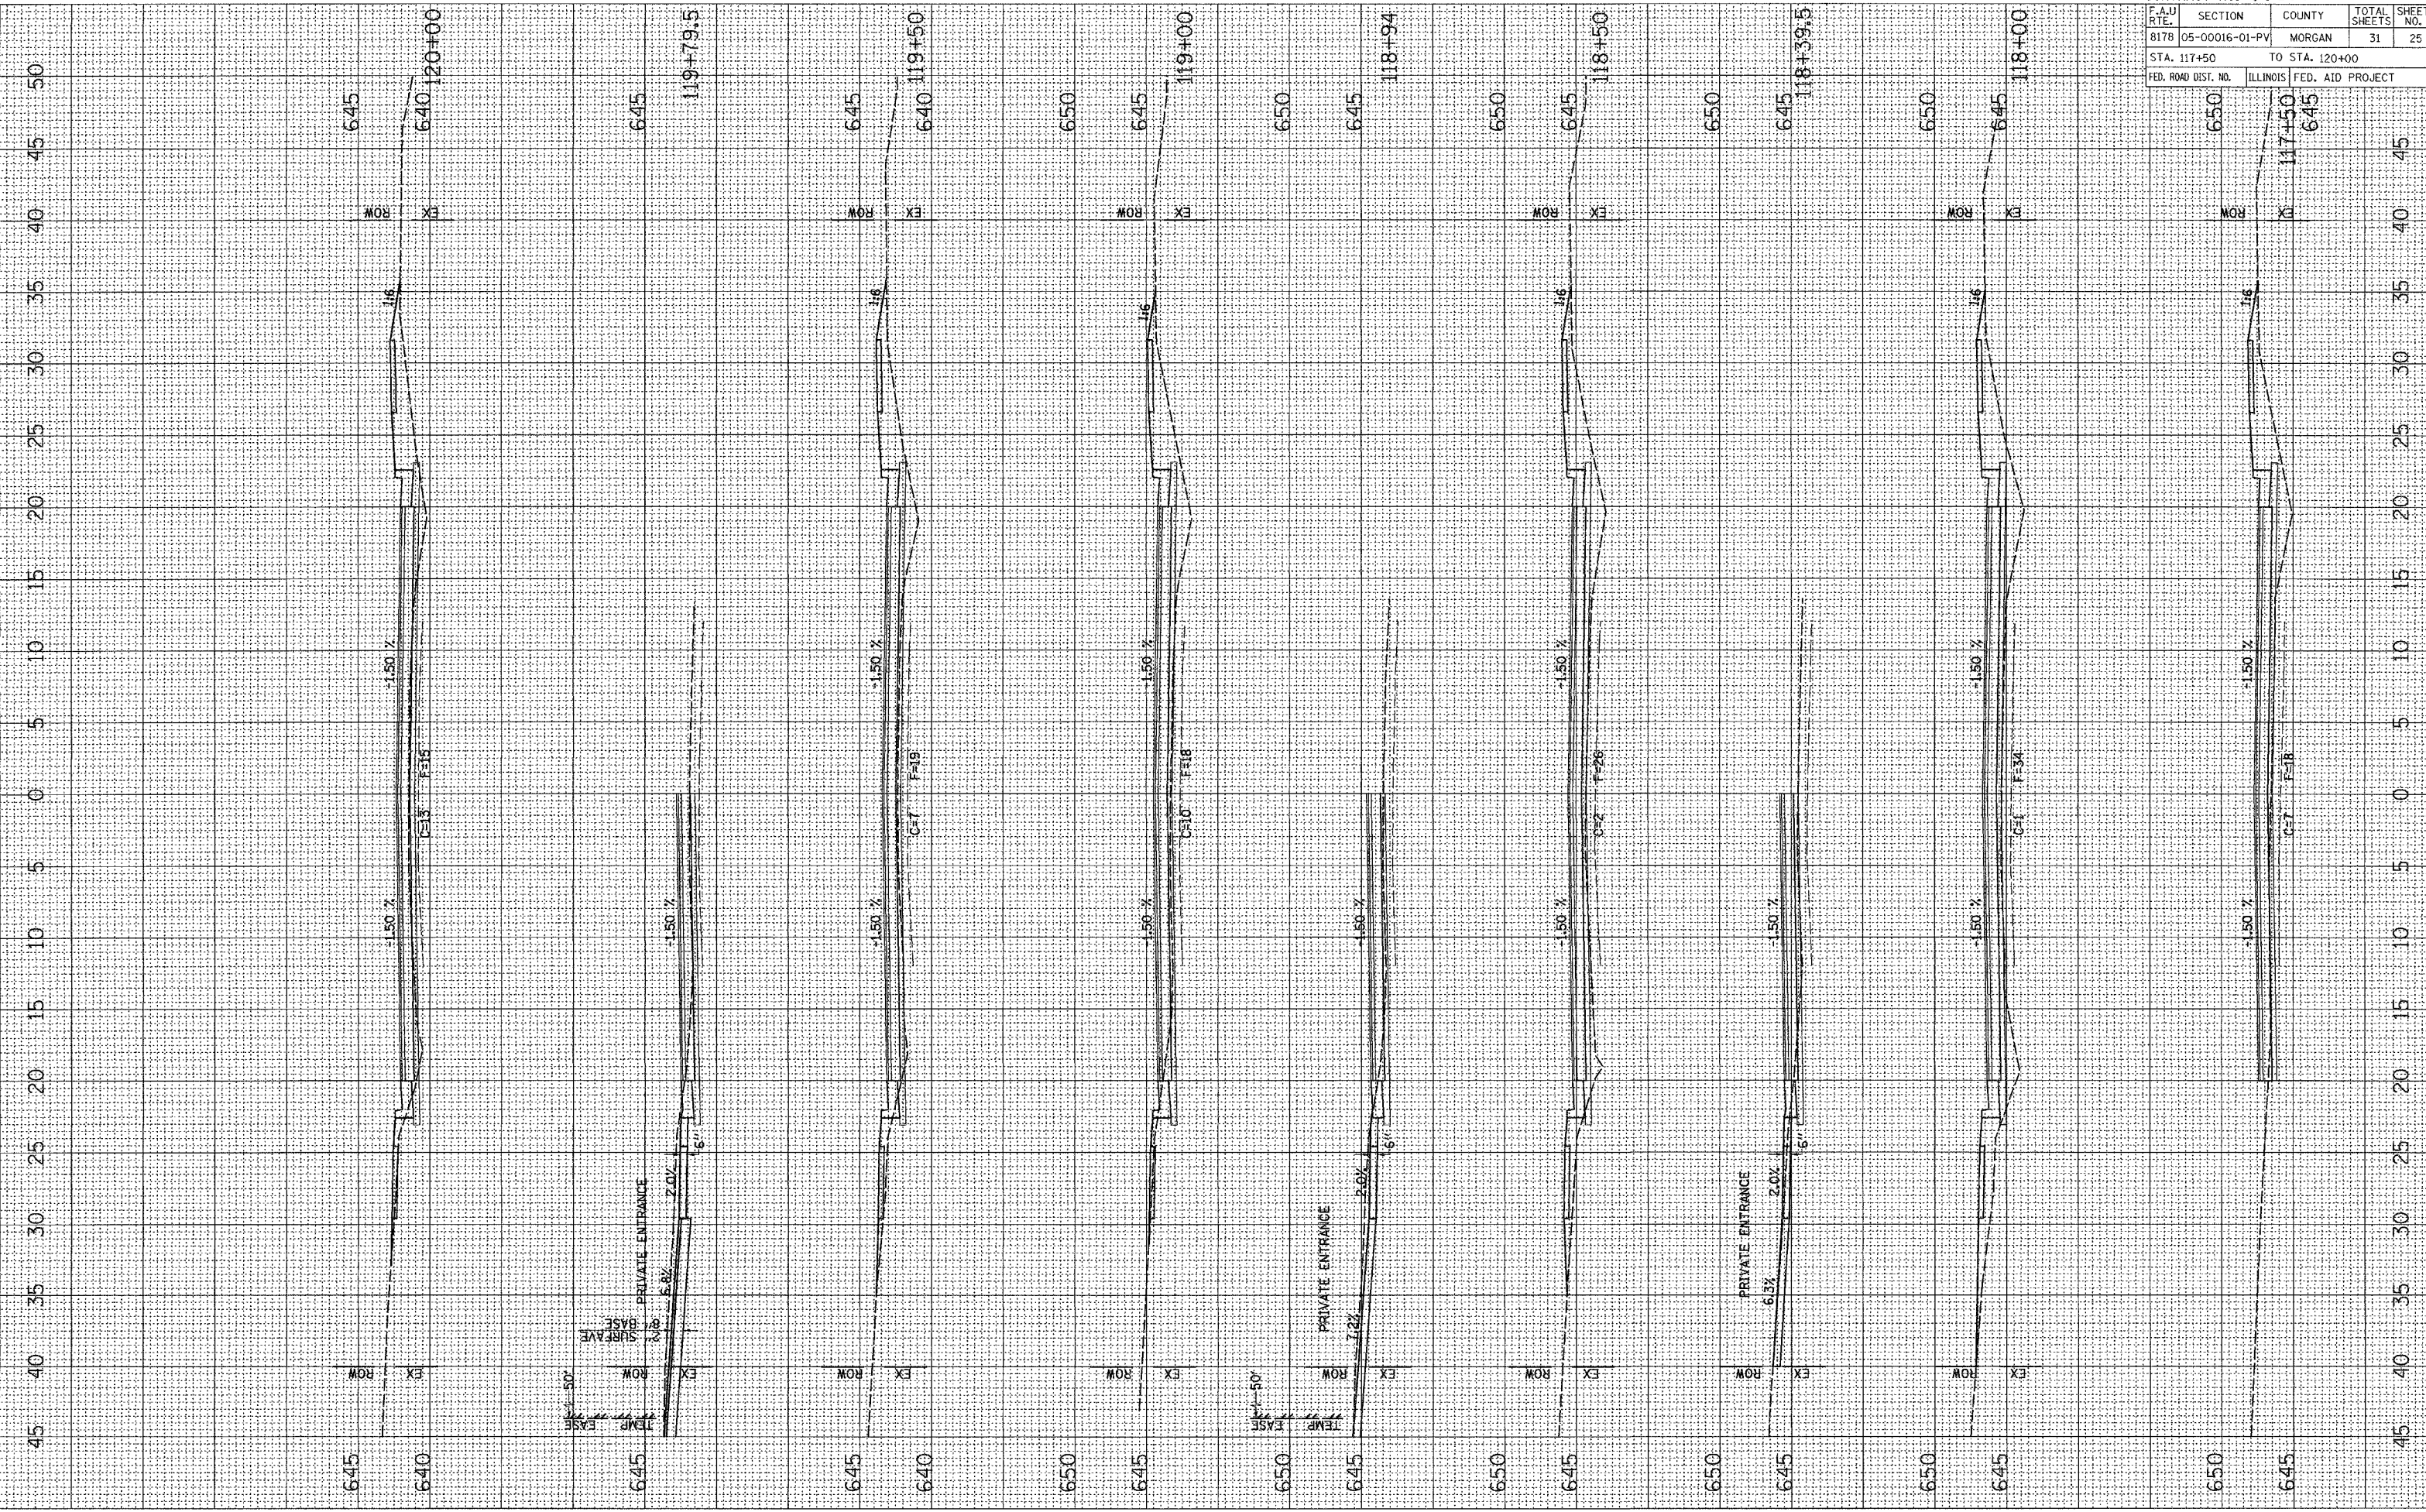

CONTRACT NO. 93433				
F.A.U. RTE.	SECTION	COUNTY	TOTAL SHEETS	SHEET NO.
8178	05-00016-01-PV	MORGAN	31	25
STA. 117+50 TO STA. 120+00				
FED. ROAD DIST. NO.	ILLINOIS		FED. AID PROJECT	

WEST VANDALIA ROAD, CROSS SECTIONS, STA 117+50 TO STA 120+00