


SURVEYED \_\_\_\_\_  
 PLOTTED \_\_\_\_\_  
 NOTE BOOK \_\_\_\_\_  
 AREAS CHECKED \_\_\_\_\_  
 NO. \_\_\_\_\_

SURVEYED \_\_\_\_\_  
 PLOTTED \_\_\_\_\_  
 NOTE BOOK \_\_\_\_\_  
 AREAS CHECKED \_\_\_\_\_  
 NO. \_\_\_\_\_

PLOT DATE = 01/25/2007  
 FILE NAME = V:\2410\2005\sec\2410\asheep.dwg  
 PLOT SCALE = 4.989 / IN.  
 USER NAME = jwhite

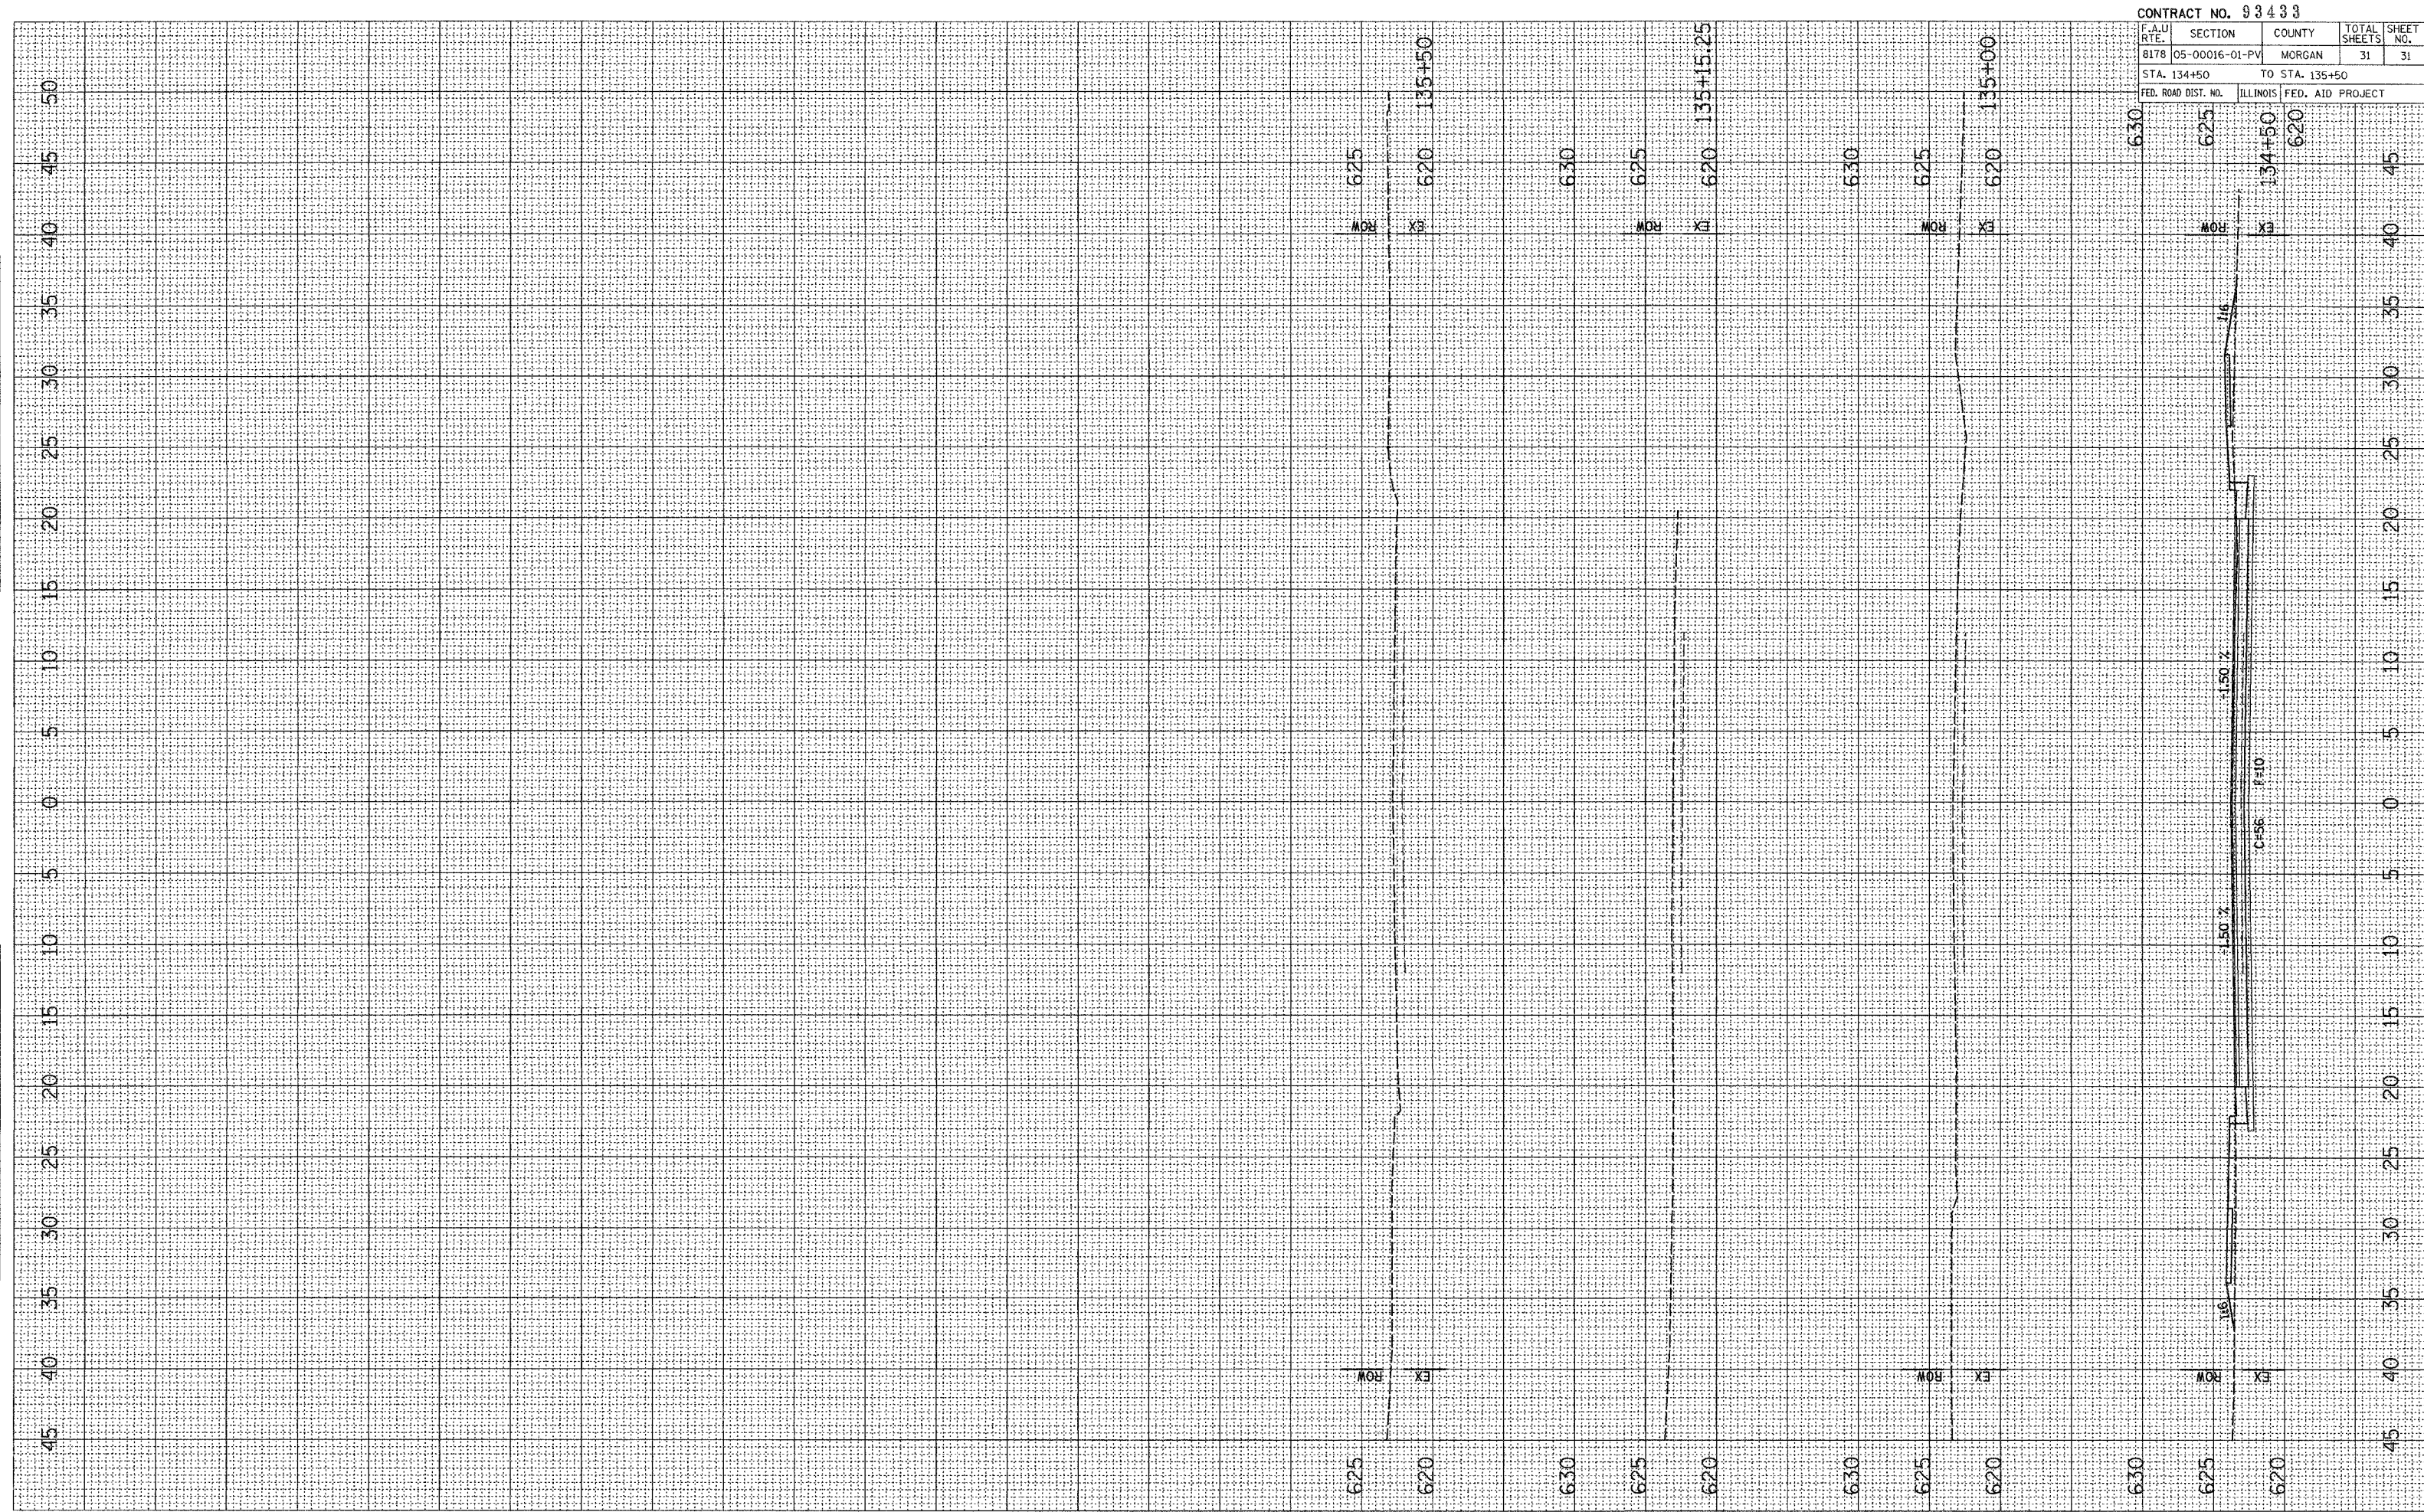

CONTRACT NO. 93493				
F.A.U. RTE.	SECTION	COUNTY	TOTAL SHEETS	SHEET NO.
8178	05-00016-01-PV	MORGAN	31	31
STA. 134+50		TO STA. 135+50		
FED. ROAD DIST. NO.	ILLINOIS	FED. AID PROJECT		

WEST VANDALIA ROAD, CROSS SECTIONS, STA 134+50 TO STA 135+50