


CADD FILE: /4012/ks.LandInfo.dgn  
 PLOTTED: 01/23/2007

ORIGINAL SURVEY	DATE
SURVEYED	
NOTE BOOK	
TABLE	
AREAS	
AREAS	
NO.	

FINAL SURVEY	DATE
SURVEYED	
NOTE BOOK	
TABLE	
AREAS	
AREAS	
NO.	

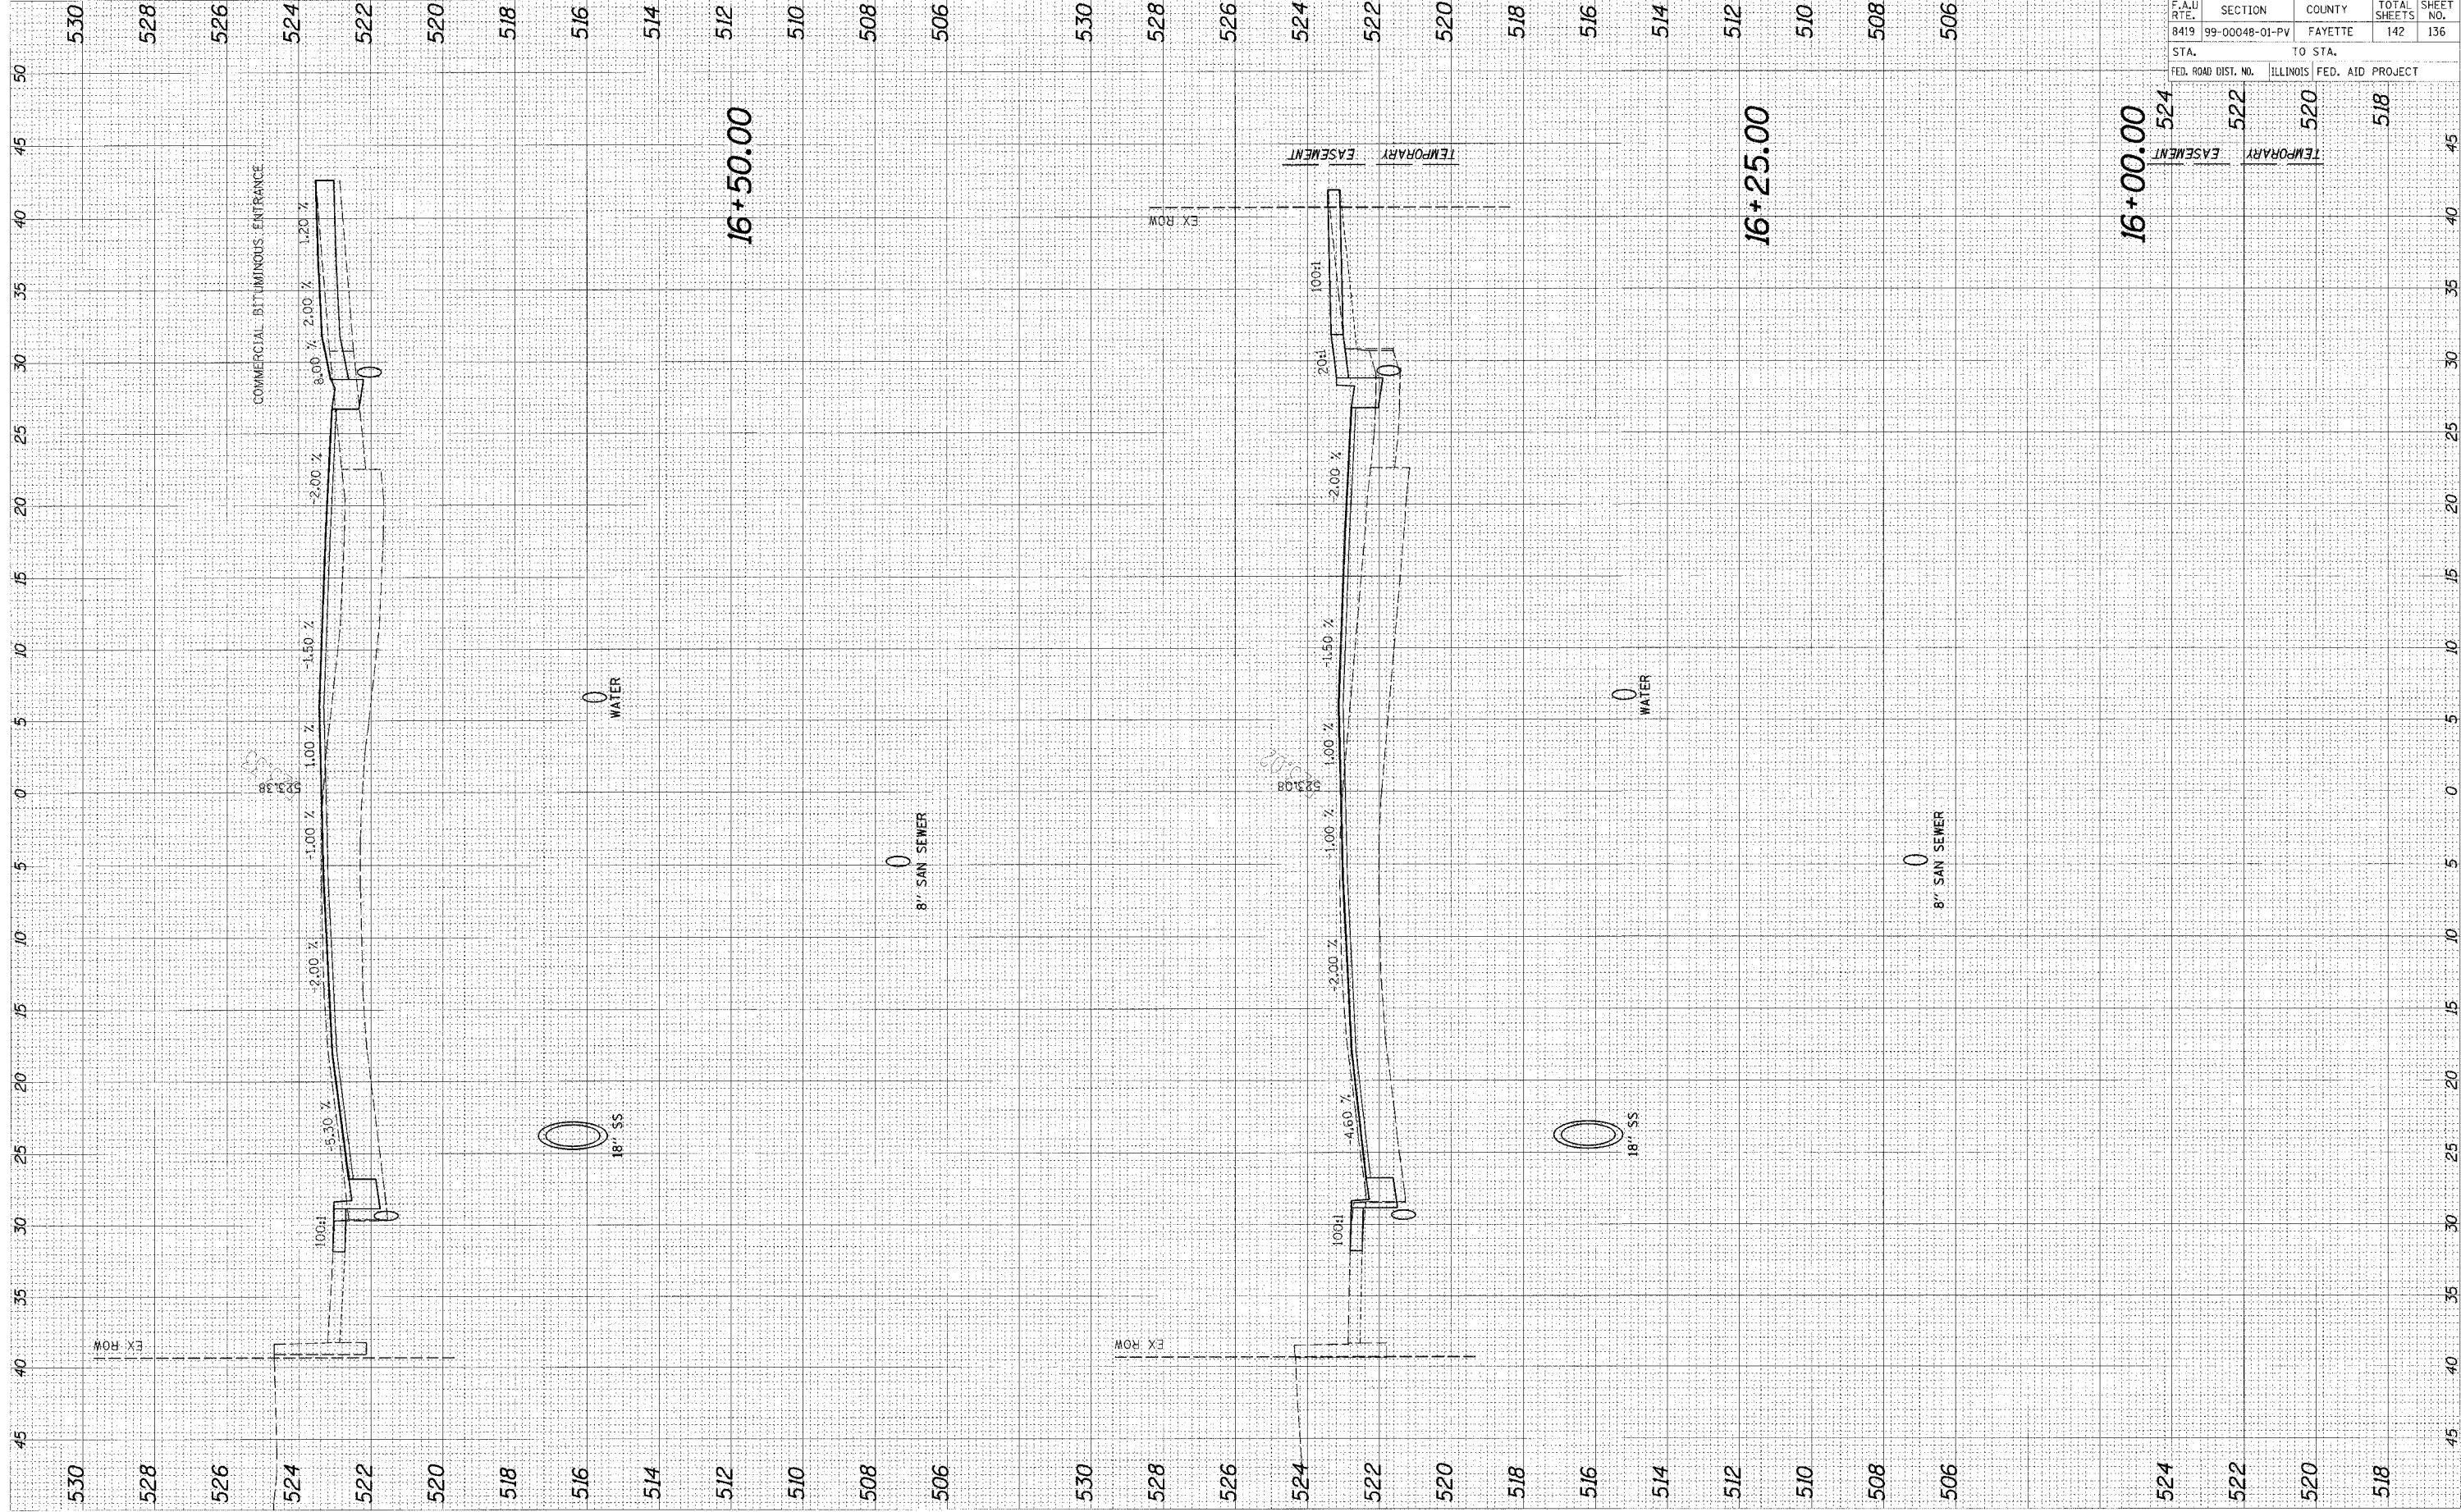

F.A.U. RTE.	SECTION	COUNTY	TOTAL SHEETS	SHEET NO.
8419	99-00048-01-PV	FAYETTE	142	136
STA.		TO STA.		
FED. ROAD DIST. NO.		ILLINOIS FED. AID PROJECT		
524		522		
EASEMENT		520		
		518		

95500