


FINAL SURVEY SURVEY PLOTTED DATE 07/19/08  
 NOTE BOOK NO. AREAS CHECKED

ORIGINAL SURVEY SURVEY PLOTTED DATE 8/28/08  
 NOTE BOOK NO. AREAS CHECKED

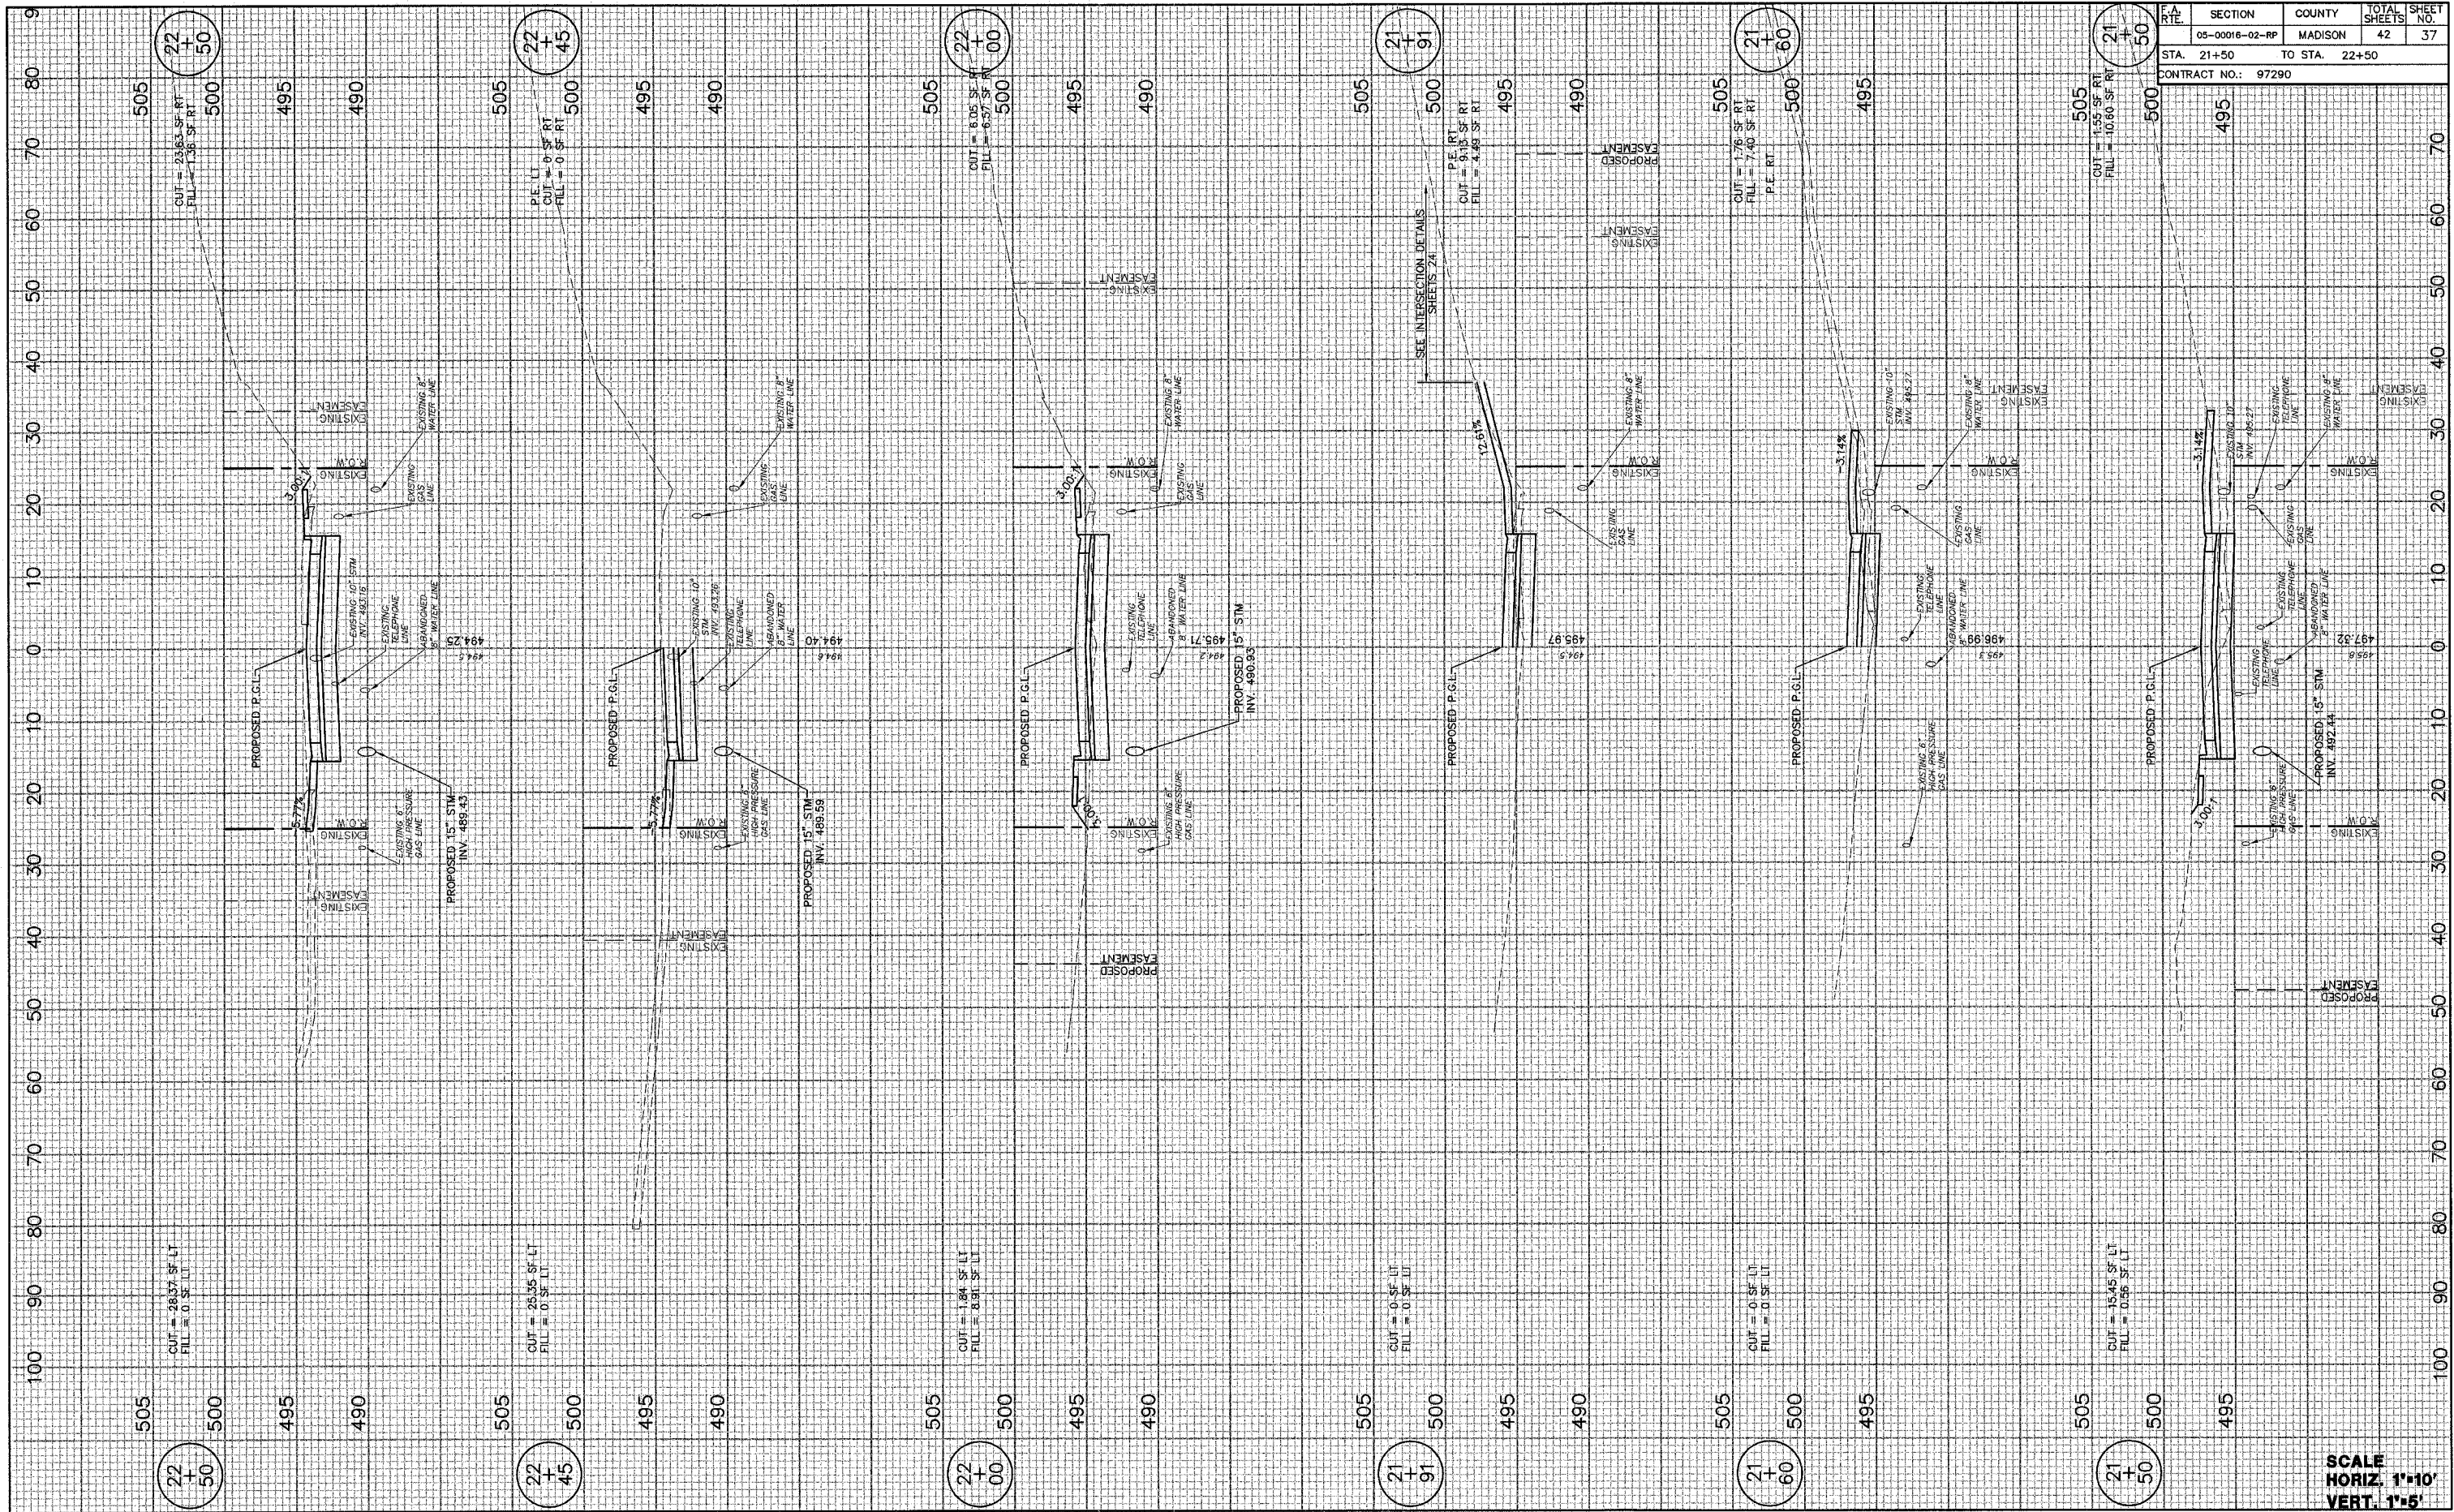

F.A. RATE	SECTION	COUNTY	TOTAL SHEETS	SHEET NO.
	05-00016-02-RP	MADISON	42	37
STA. 21+50		TO STA. 22+50		
CONTRACT NO.: 97290				

SCALE  
 HORIZ. 1"=10'  
 VERT. 1"=5'