


RTE NO.	SECTION	COUNTY	TOTAL SHEETS	SHEET NO.
FAS 786	04-00176-00-BR	MADISON	26	24
CONTRACT NO. 97296				

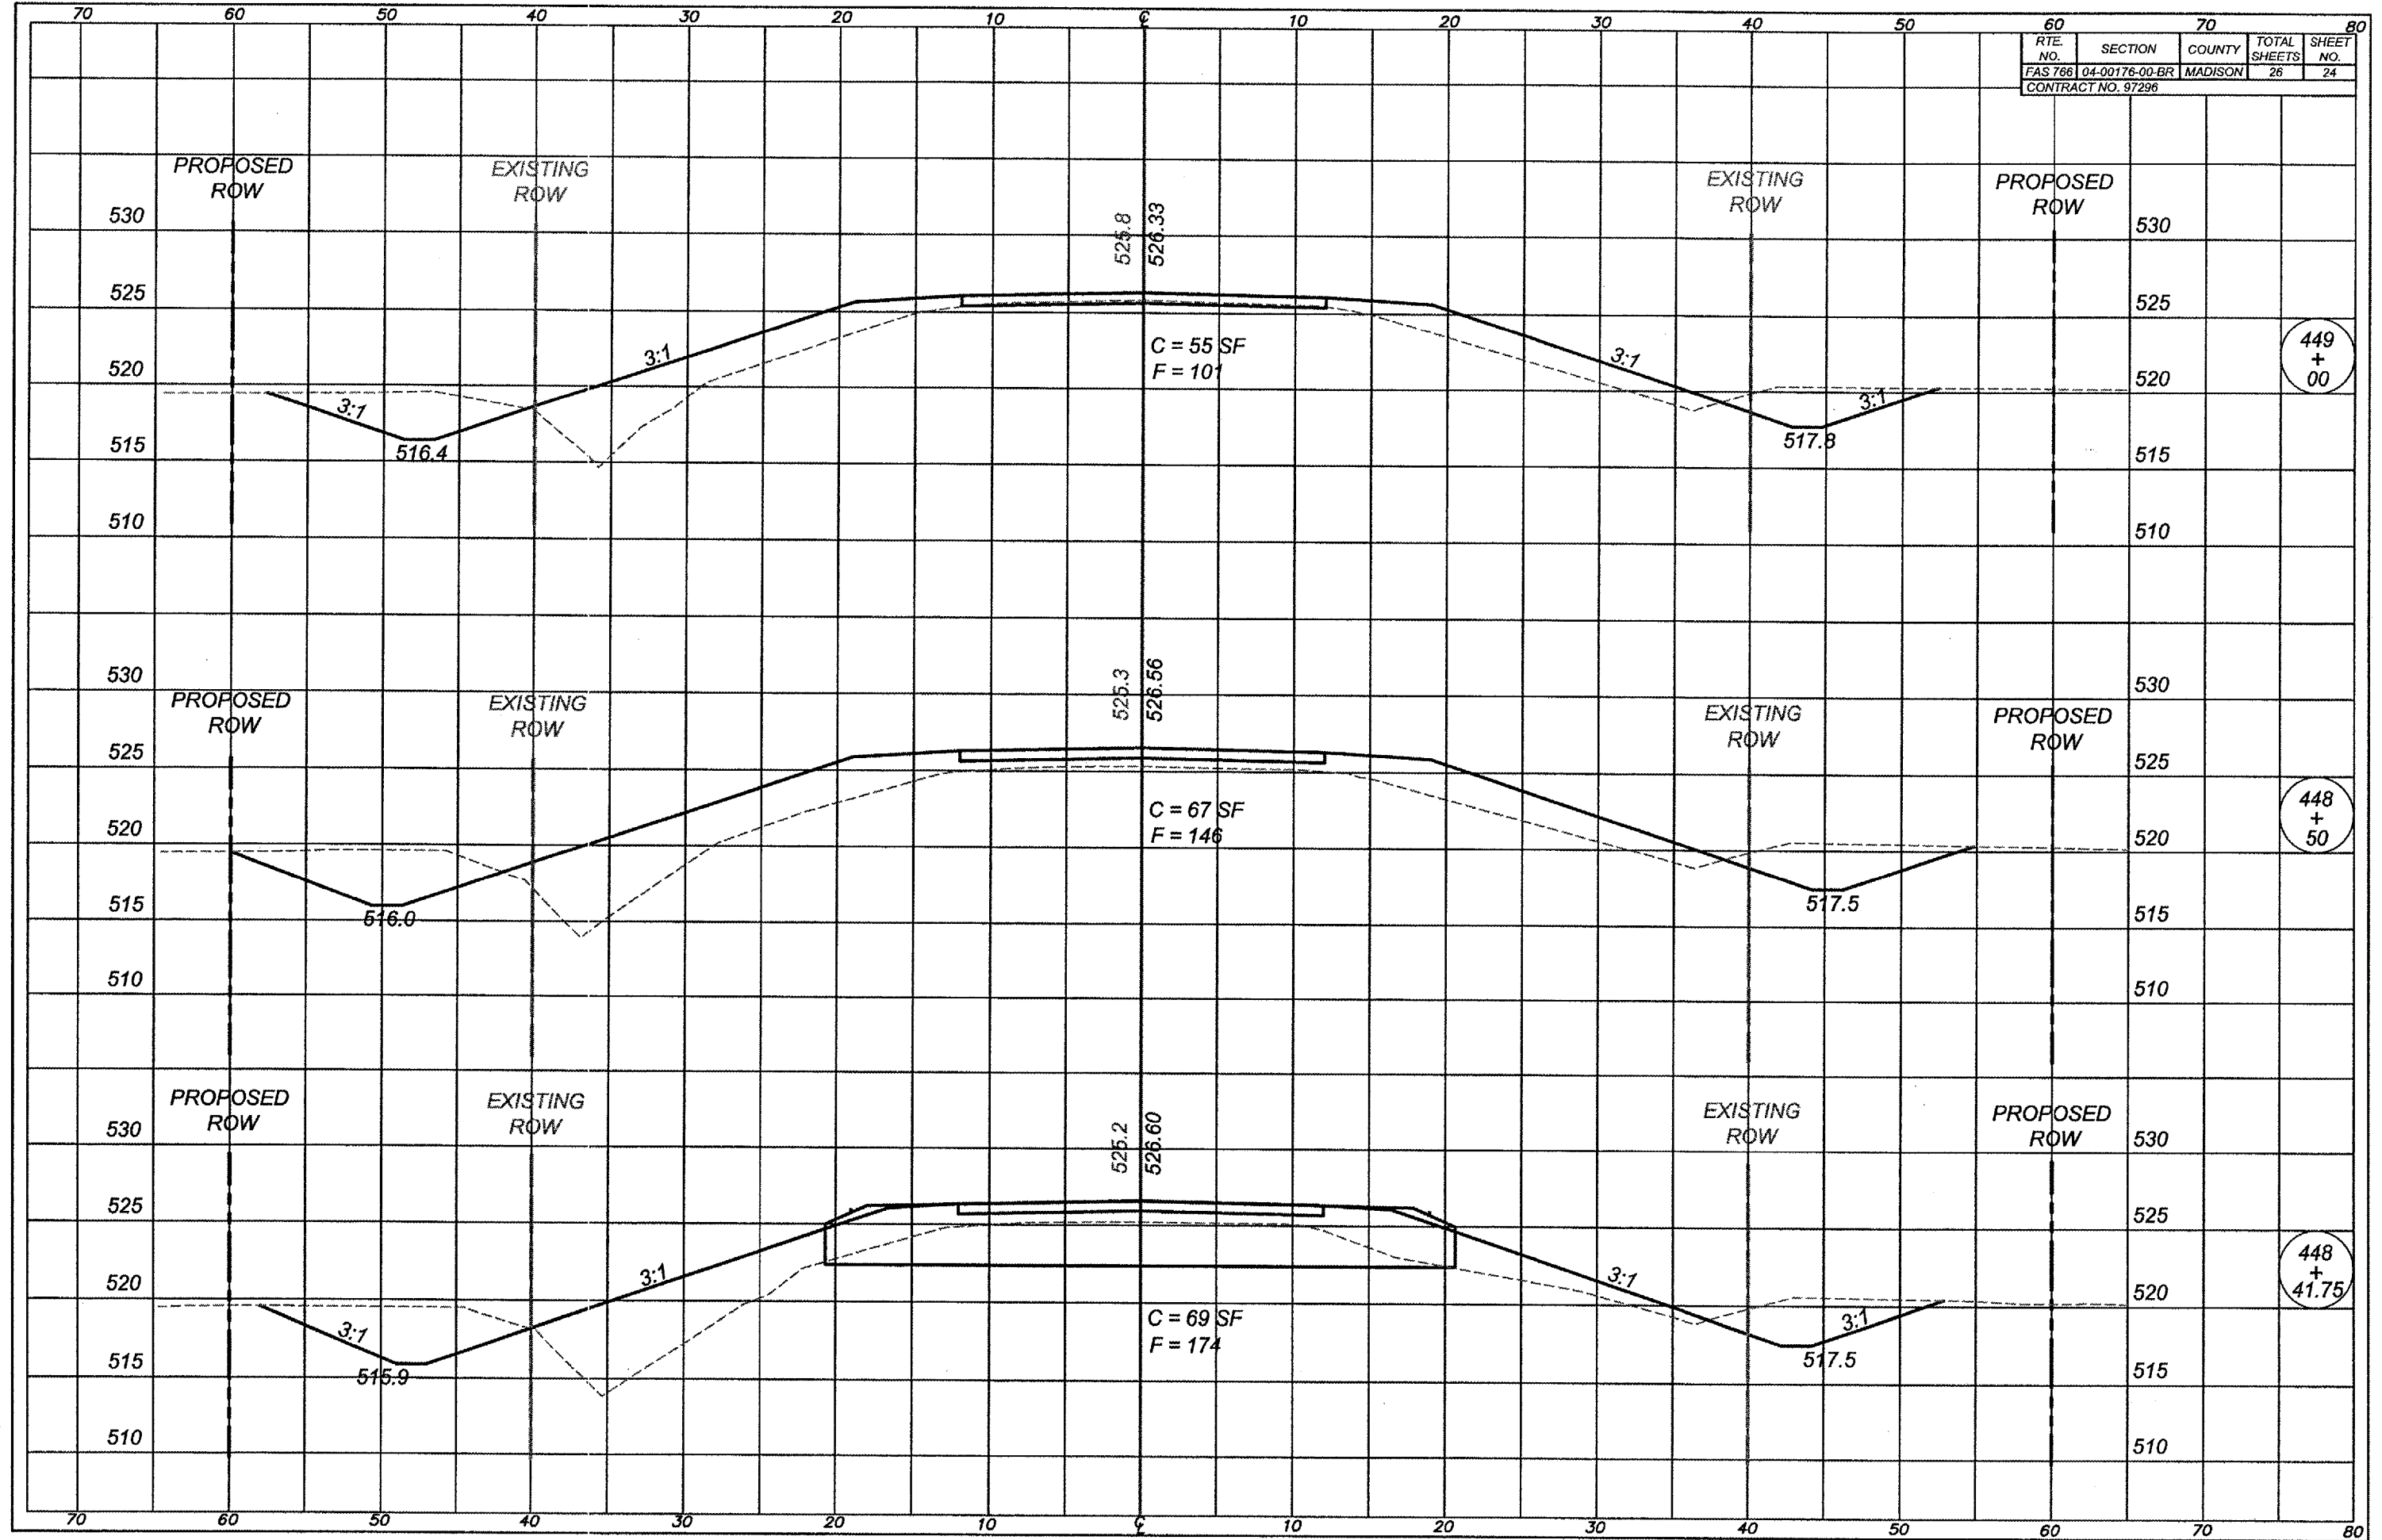

449
+
00

448
+
50

448
+
41.75