

F.A. RTE.	SECTION	COUNTY	TOTAL SHEETS	SHEET NO.
*	**	WILLIAMSON	917	405

STA. 15+25.0000 TO STA. 15+75.0000

FED. ROAD DIST. NO. ILLINOIS FED. AID PROJECT

* 1-57, 8; OLD. IL. 13. (FAU) 9629

** (X1-6-2)VB-2;(X1-6)HBK-2











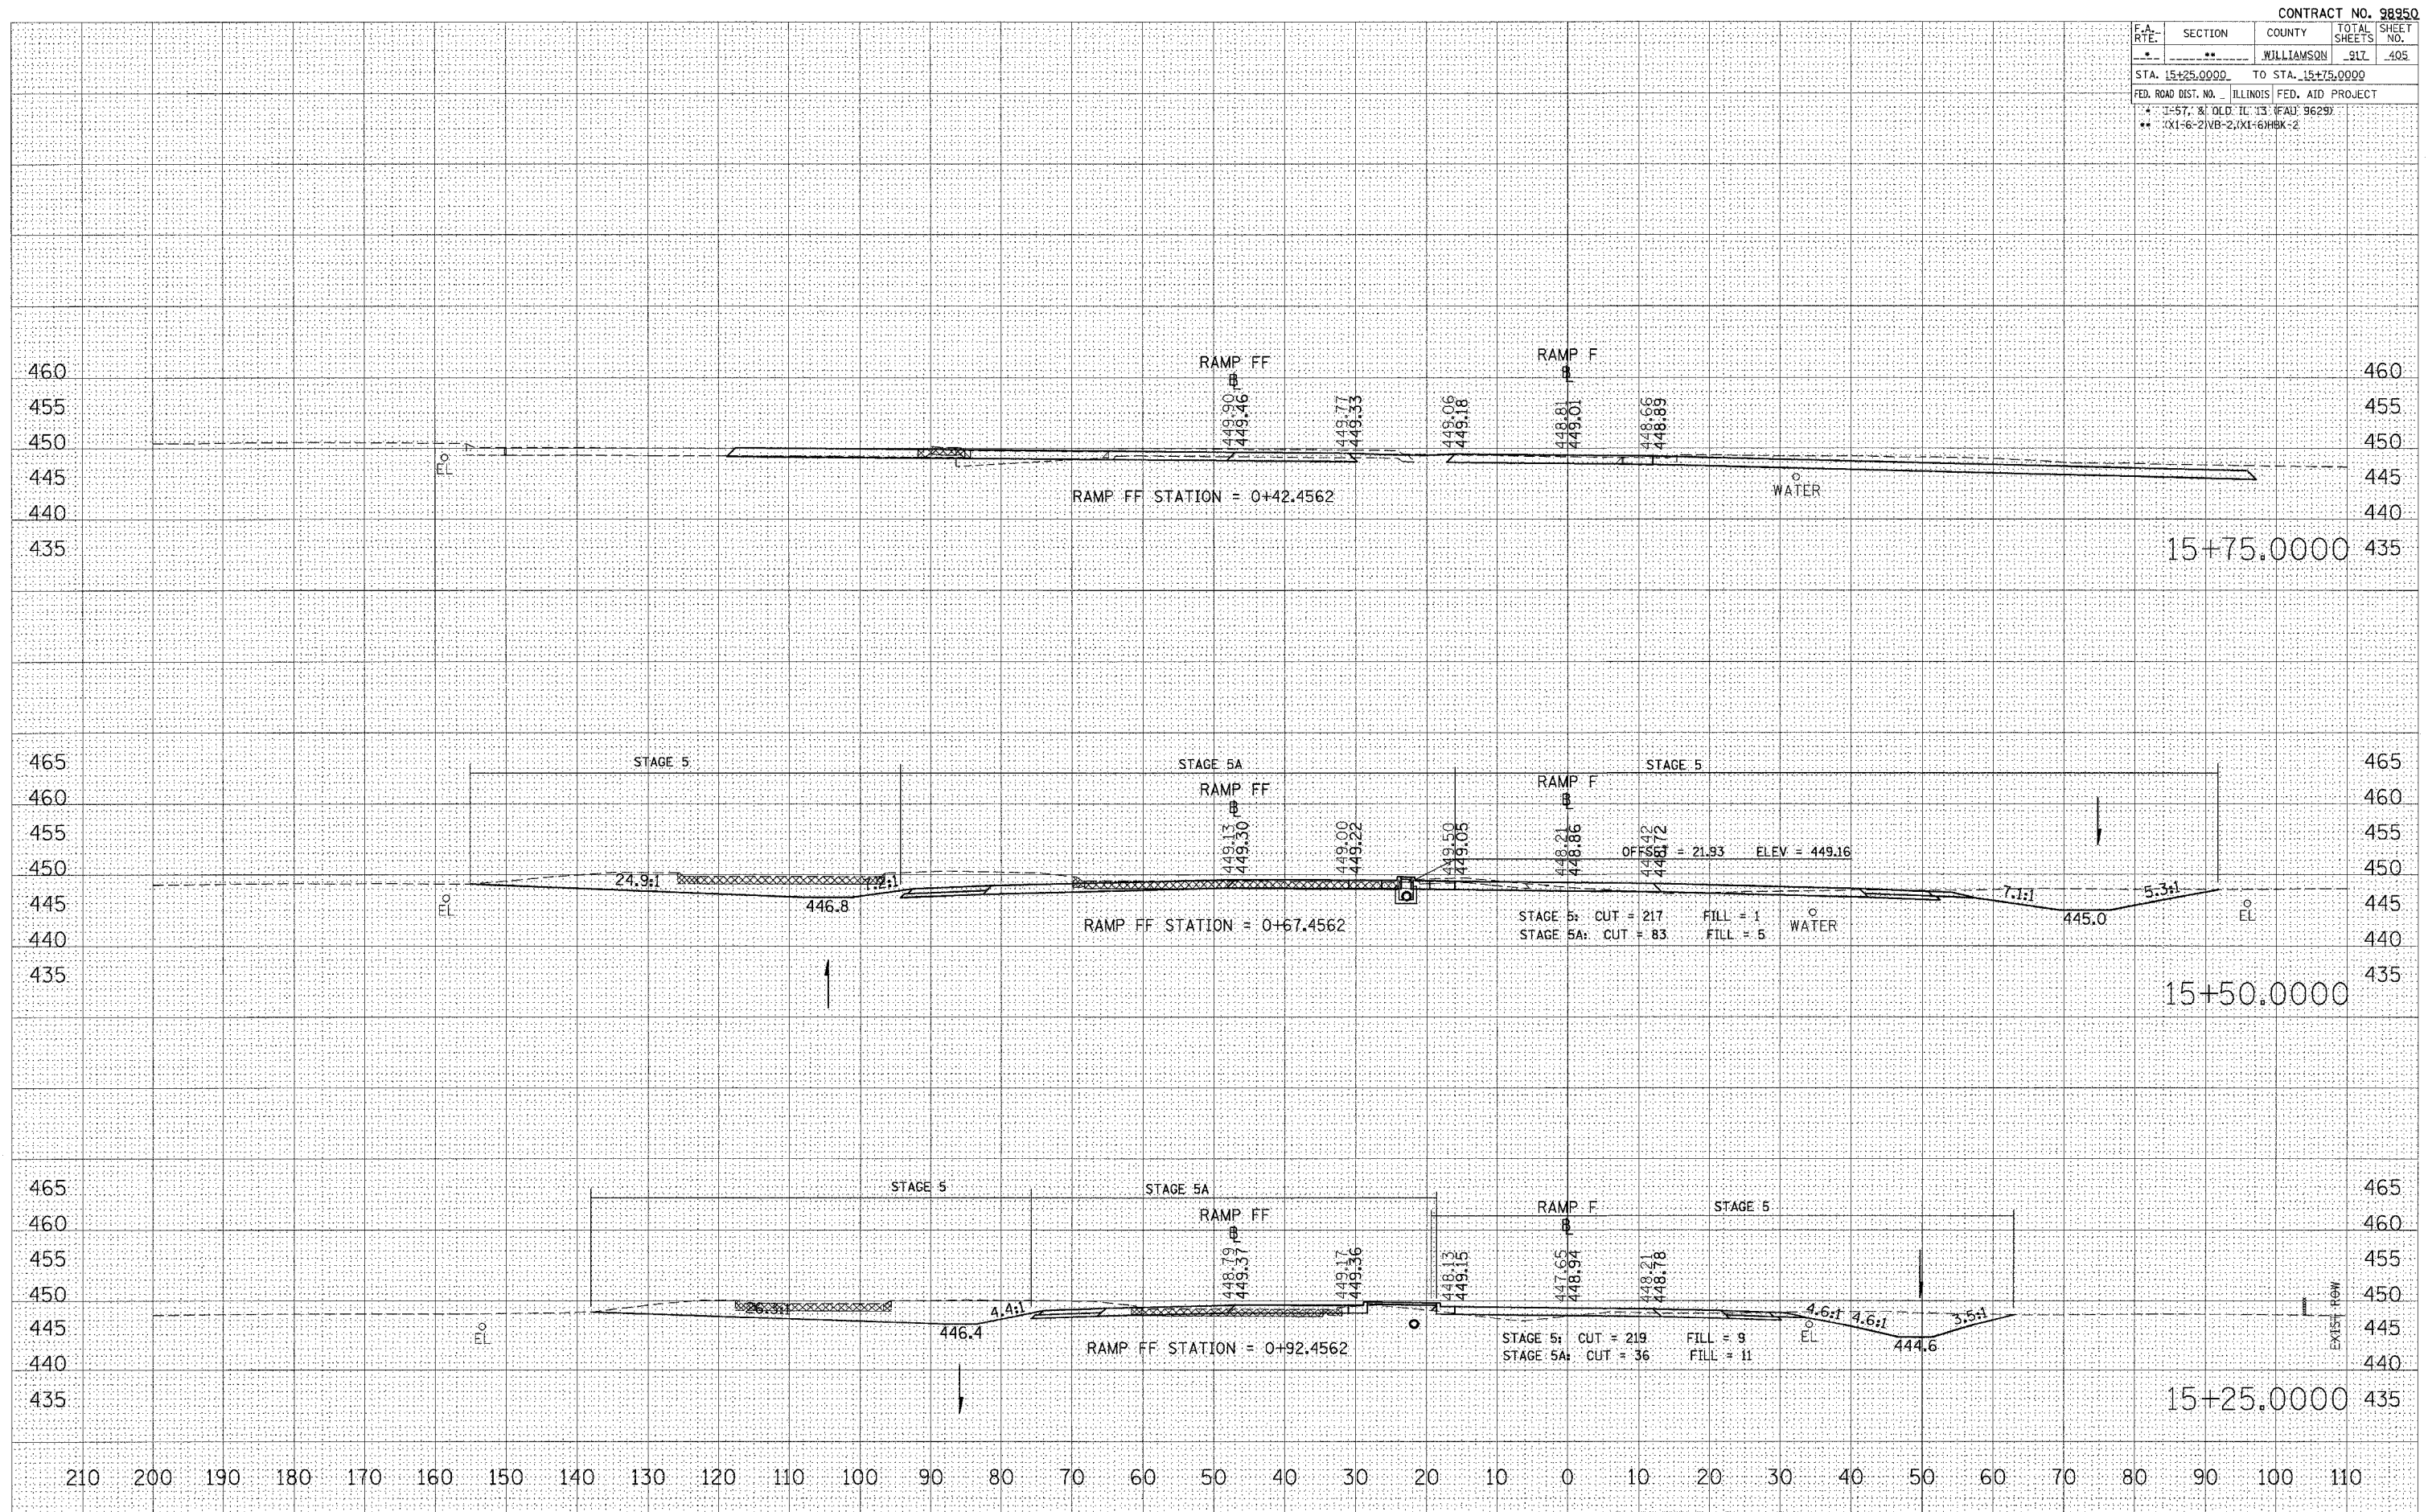

STA 15+25.0000 TO STA 15+75.0000 RAMP F