


MAR 16, 2007 1:41 PM RAW  
 I:\AIRPORTS\DECATUR\802-07RWY\AIRPORT\SHEETS\R-00SRTE.DWG - Sheet 4

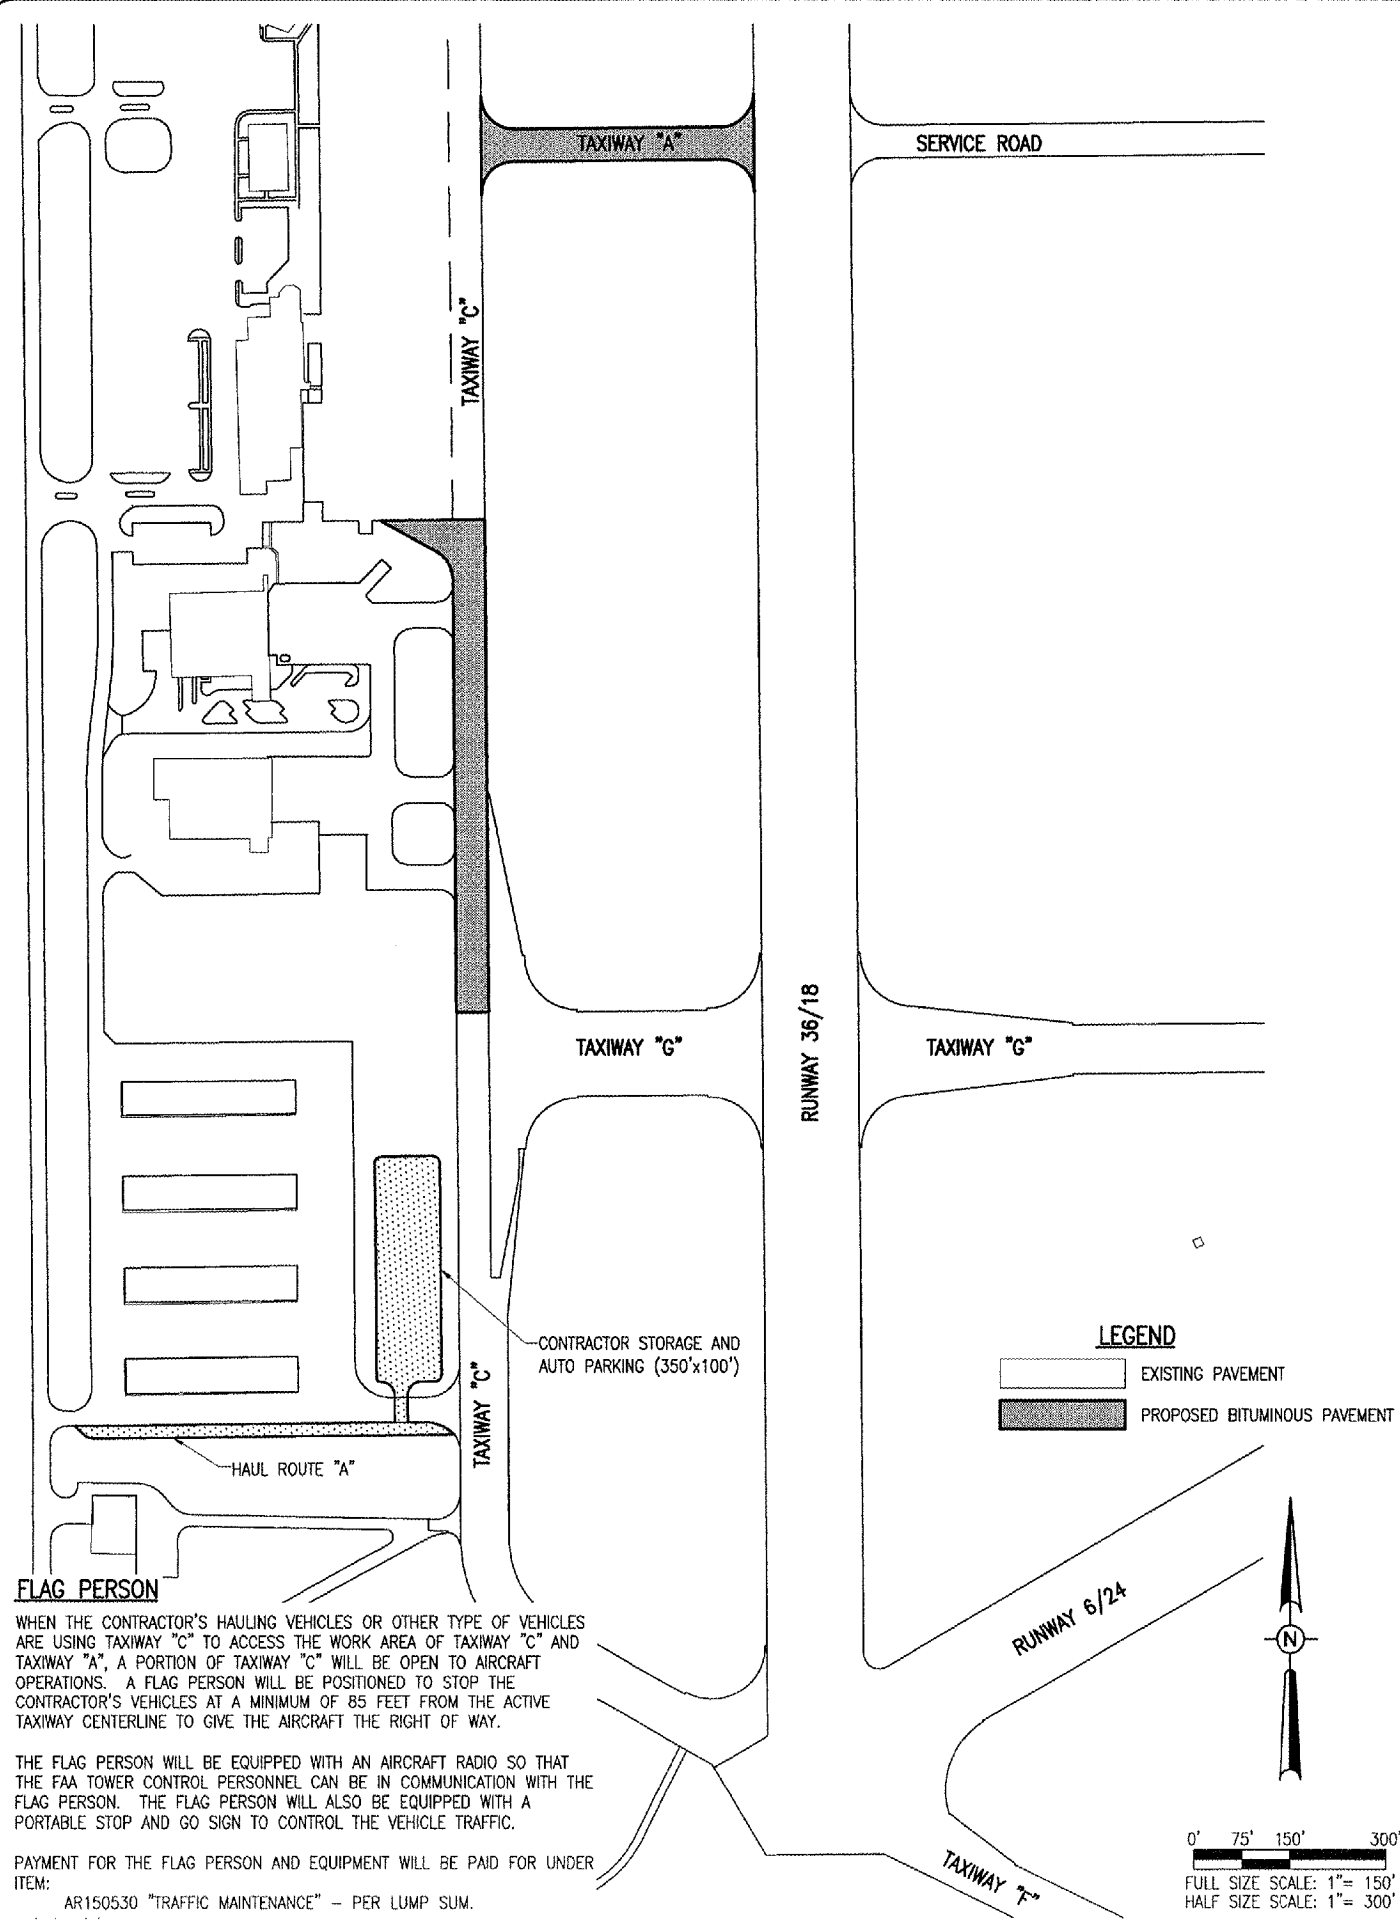

**HAUL ROUTE, VEHICLE PARKING AND MATERIAL STORAGE**

THE HAUL ROUTES, VEHICLE PARKING, AND MATERIAL STORAGE ARE IN PLACE FROM A PREVIOUS PROJECT. THE CONTRACTOR WILL MAINTAIN THE AREA FOR HAULING MATERIALS TO AND FROM THE SITE, FOR VEHICLE PARKING, AND MATERIAL STORAGE.


HAUL ROUTE "B" VEHICLE AND STORAGE AREA WILL BE USED WHEN RECONSTRUCTING RUNWAY 6-24. HAUL ROUTE "A" VEHICLE AND STORAGE AREA WILL BE USED WHEN RECONSTRUCTING TAXIWAY "A" AND TAXIWAY "C."

AT THE COMPLETION OF THE PROJECT, HAUL ROUTE "A", ASSOCIATED VEHICLE PARKING, AND MATERIAL STORAGE AREA WILL BE COMPLETELY REMOVED AND THE AREA RESTORED TO A GRASS AREA.

THE FIRST 100 FEET OF HAUL ROUTE "B" MEASURING FROM THE EDGE OF TAXIWAY "G" PAVEMENT WILL BE REMOVED AND RESTORED TO A GRASS AREA. THE REMAINING HAUL ROUTE "B" AND ASSOCIATED VEHICLE PARKING AND STORAGE AREA WILL REMAIN IN PLACE.

THE HAUL ROUTE, VEHICLE PARKING, AND EQUIPMENT STORAGE AREA TO BE REMOVED WILL HAVE THE ROCK AND OTHER MATERIALS THAT MAKE UP THE PAVEMENT EXCAVATED AND HAULED OFF SITE. THE EXCAVATED AREA WILL BE FILLED WITH A CLEAN TOP SOIL MATERIAL, SMOOTH GRADED, SEEDED AND FERTILIZED IN ACCORDANCE TO THE SUPPLEMENTAL SPECIFICATION FOR ITEM 901 SEEDING. ALL WORK SHALL BE COMPLETED TO THE SATISFACTION OF THE RESIDENT ENGINEER.

HAUL ROUTE "A" AND HAUL ROUTE "B" INCLUDING PARKING AND STORAGE AREAS SHALL BE CONSIDERED AS ONE UNIT FOR PAYMENT PURPOSES. PAYMENT WILL BE MADE FOR MAINTAINING THE HAUL ROUTES, VEHICLE AND MATERIAL STORAGE AREAS, FOR EXCAVATING THE PAVEMENT MATERIALS, FOR TOPSOILING AS REQUIRED, FOR SMOOTH GRADING AND SEEDING UNDER ITEM:  
 AR150540 "HAUL ROUTE" - PER LUMP SUM.

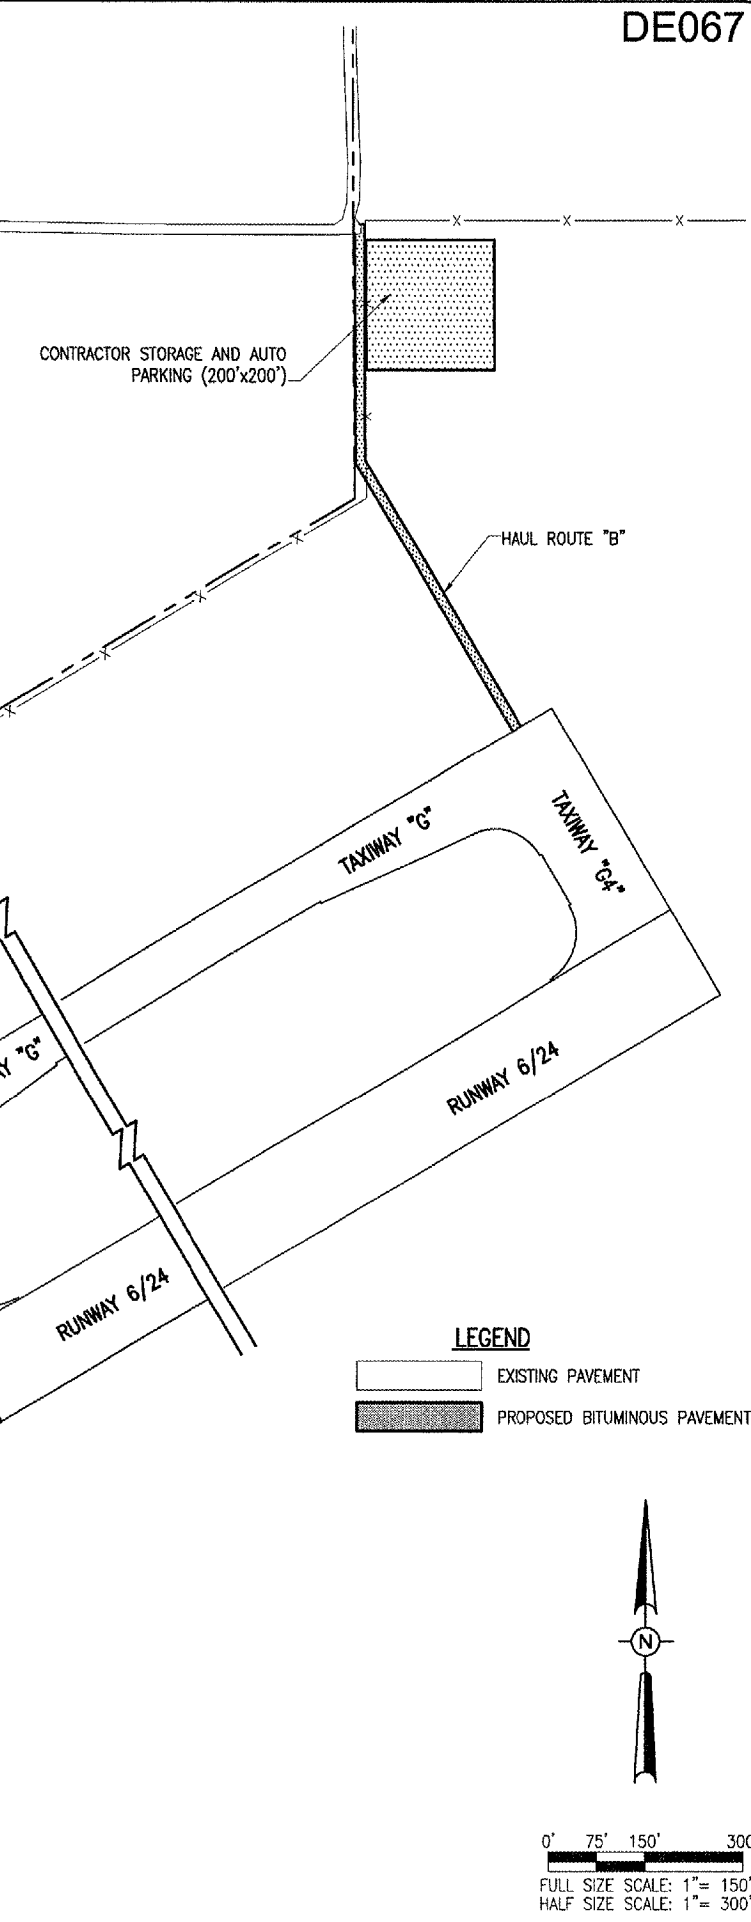

DE067

REVISION	DATE	BY

**DECATUR, ILLINOIS**

IL PROJ.: DEC-3667 A.I.P. PROJ.: 3-17-0033-30

FILE PROJECT NO.	DATE	BY	REVIEWED
802-07RWY	12/08/06	CCC	CCC
R-00SRTE.DWG	12/08/06	CCC	WJM/RAW

**HANSON**

Hanson Professional Services Inc.  
 1525 South Sixth Street  
 Springfield, Illinois 62703-2886  
 Offices Nationwide

RECONSTRUCT A PORTION OF RUNWAY 6/24, TAXIWAY A AND C

PROPOSED HAUL ROUTE