


FINAL	SURVEYED	BY	DATE
SURVILY	PLOTTED		
NOTE BOOK	TEMPLATE		
AREAS	CHECKED		
NO.			

ORIGINAL	SURVEYED	BY	DATE
SURVILY	PLOTTED		
NOTE BOOK	TEMPLATE		
AREAS	CHECKED		
NO.			

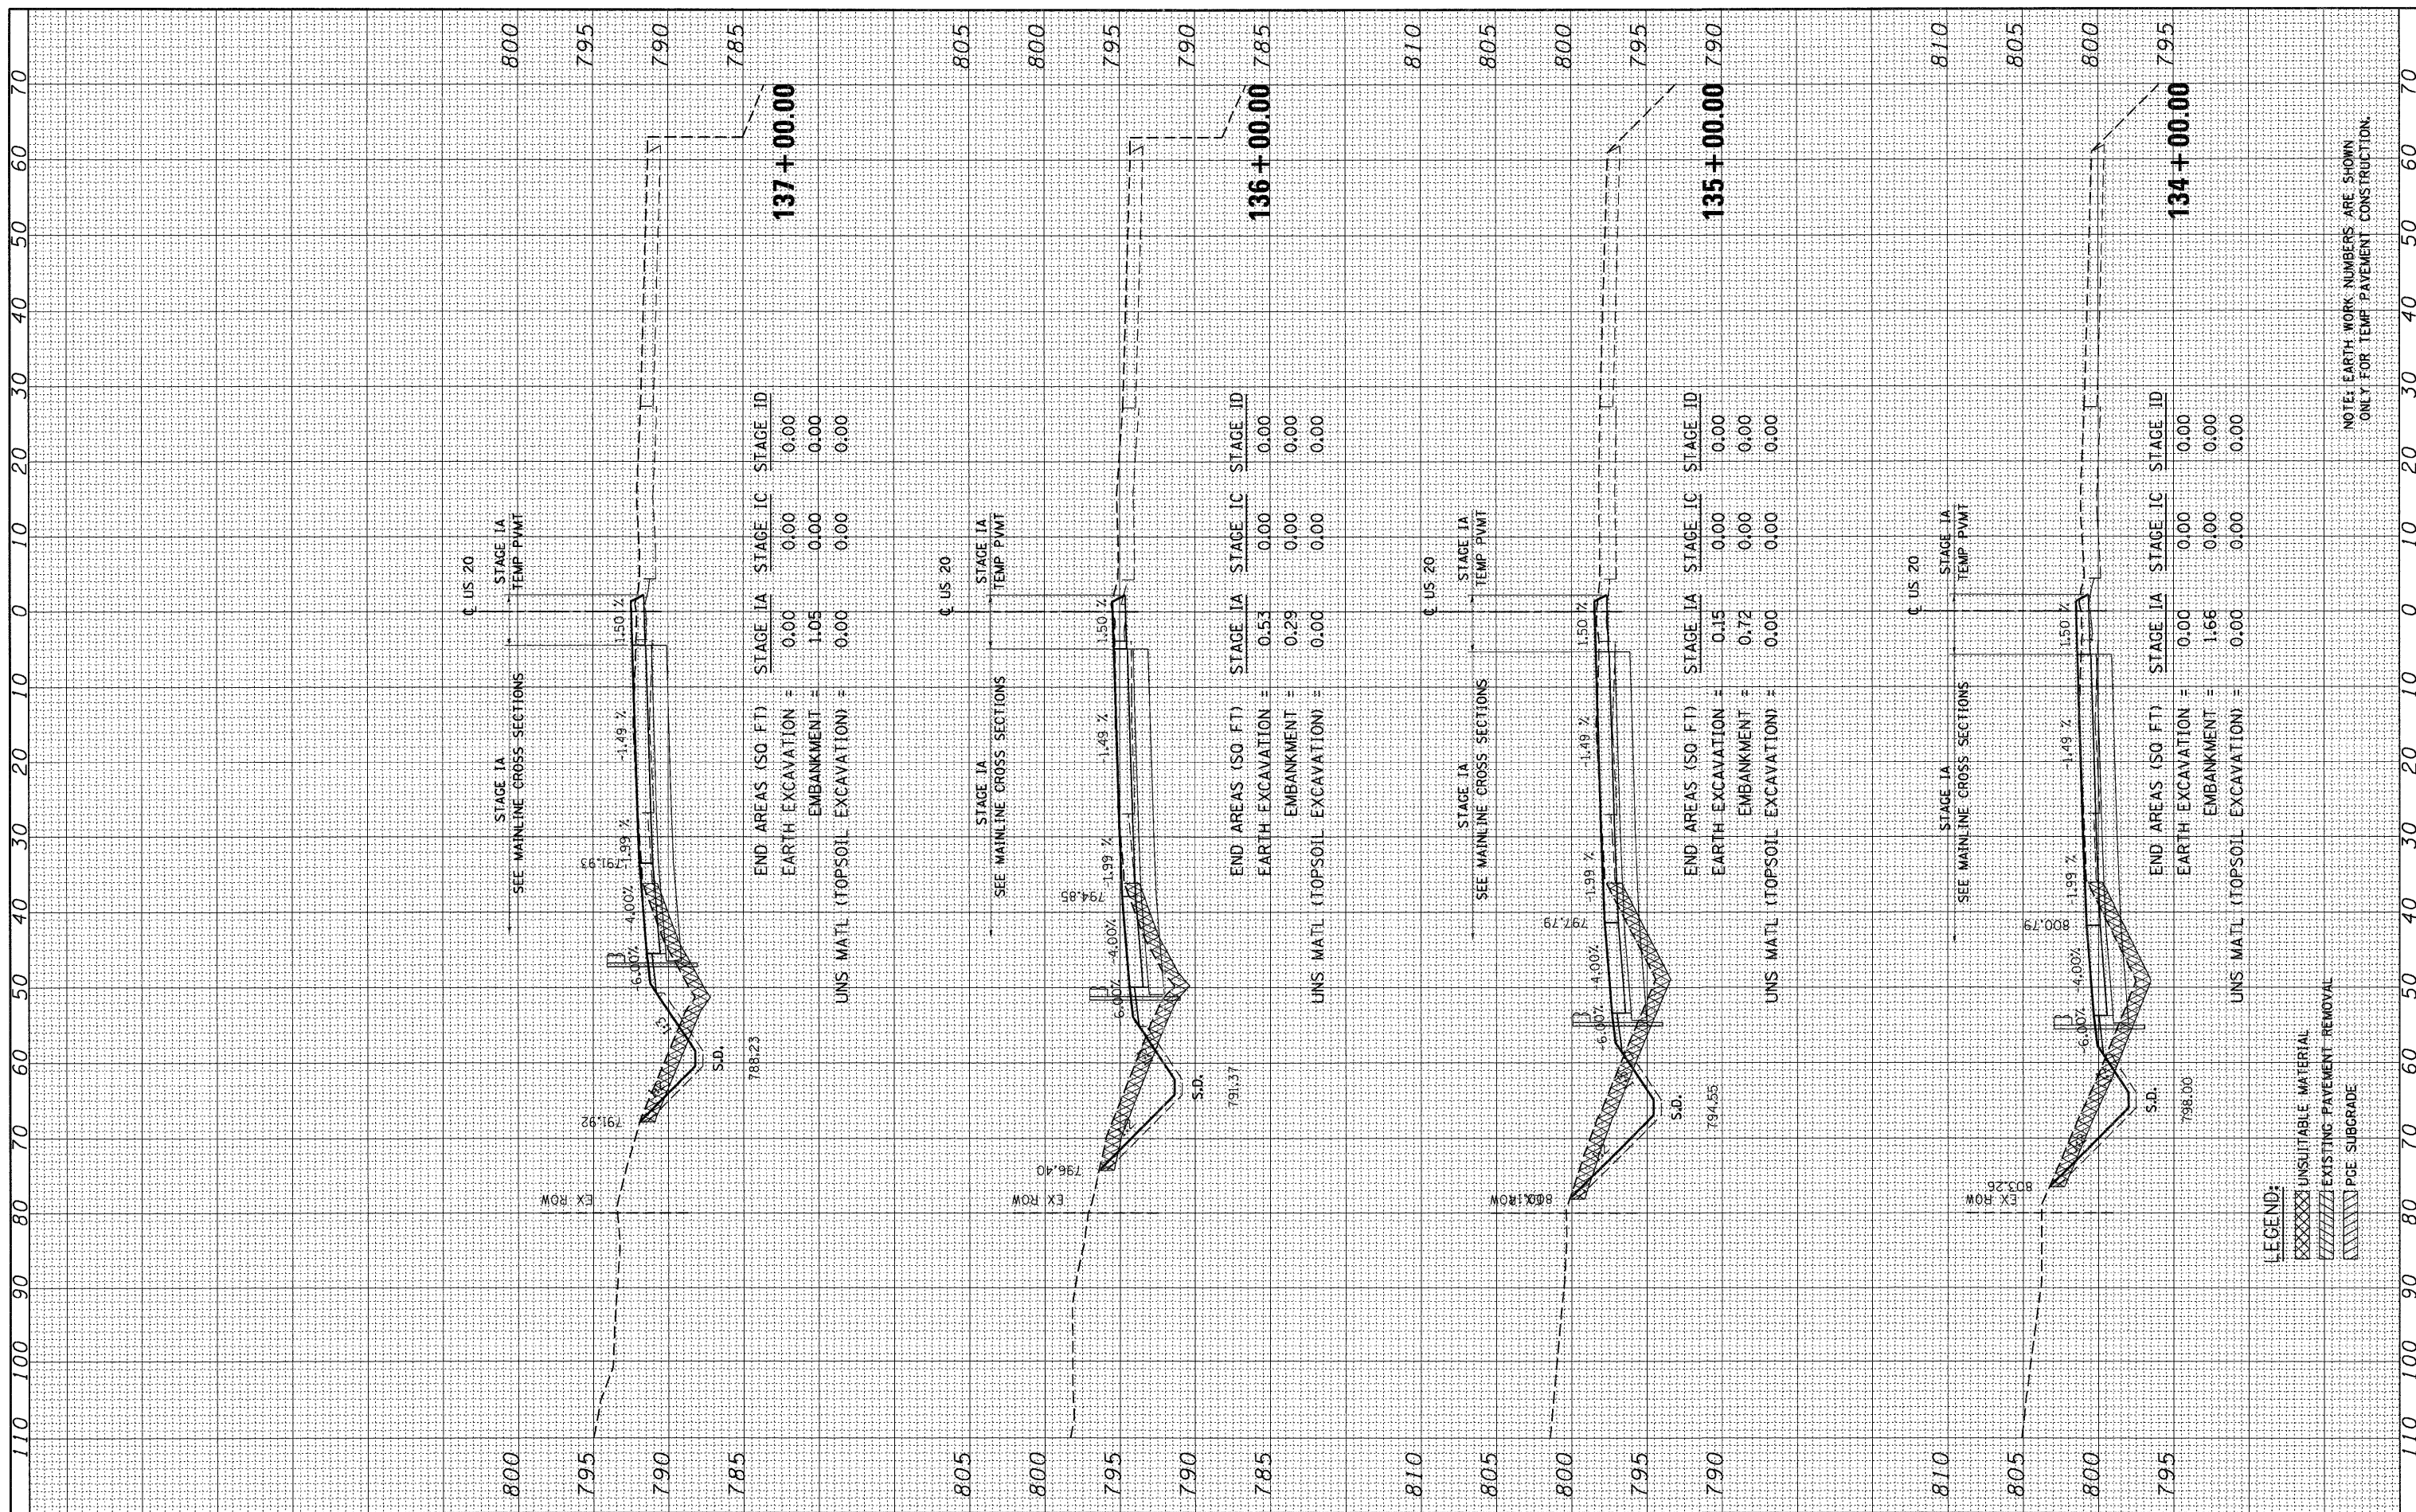

NOTE: EARTH WORK NUMBERS ARE SHOWN ONLY FOR TEMP PAYMENT CONSTRUCTION.

LEGEND:

	UNSUITABLE MATERIAL
	EXISTING PAYMENT REMOVAL
	PGE SUBGRADE