


BY	DATE
SURVEYED	
PLOTTED	
TEMPLATE	
NOTE BOOK	
AREAS CHECKED	
NO.	

BY	DATE
SURVEYED	
PLOTTED	
TEMPLATE	
NOTE BOOK	
AREAS CHECKED	
NO.	

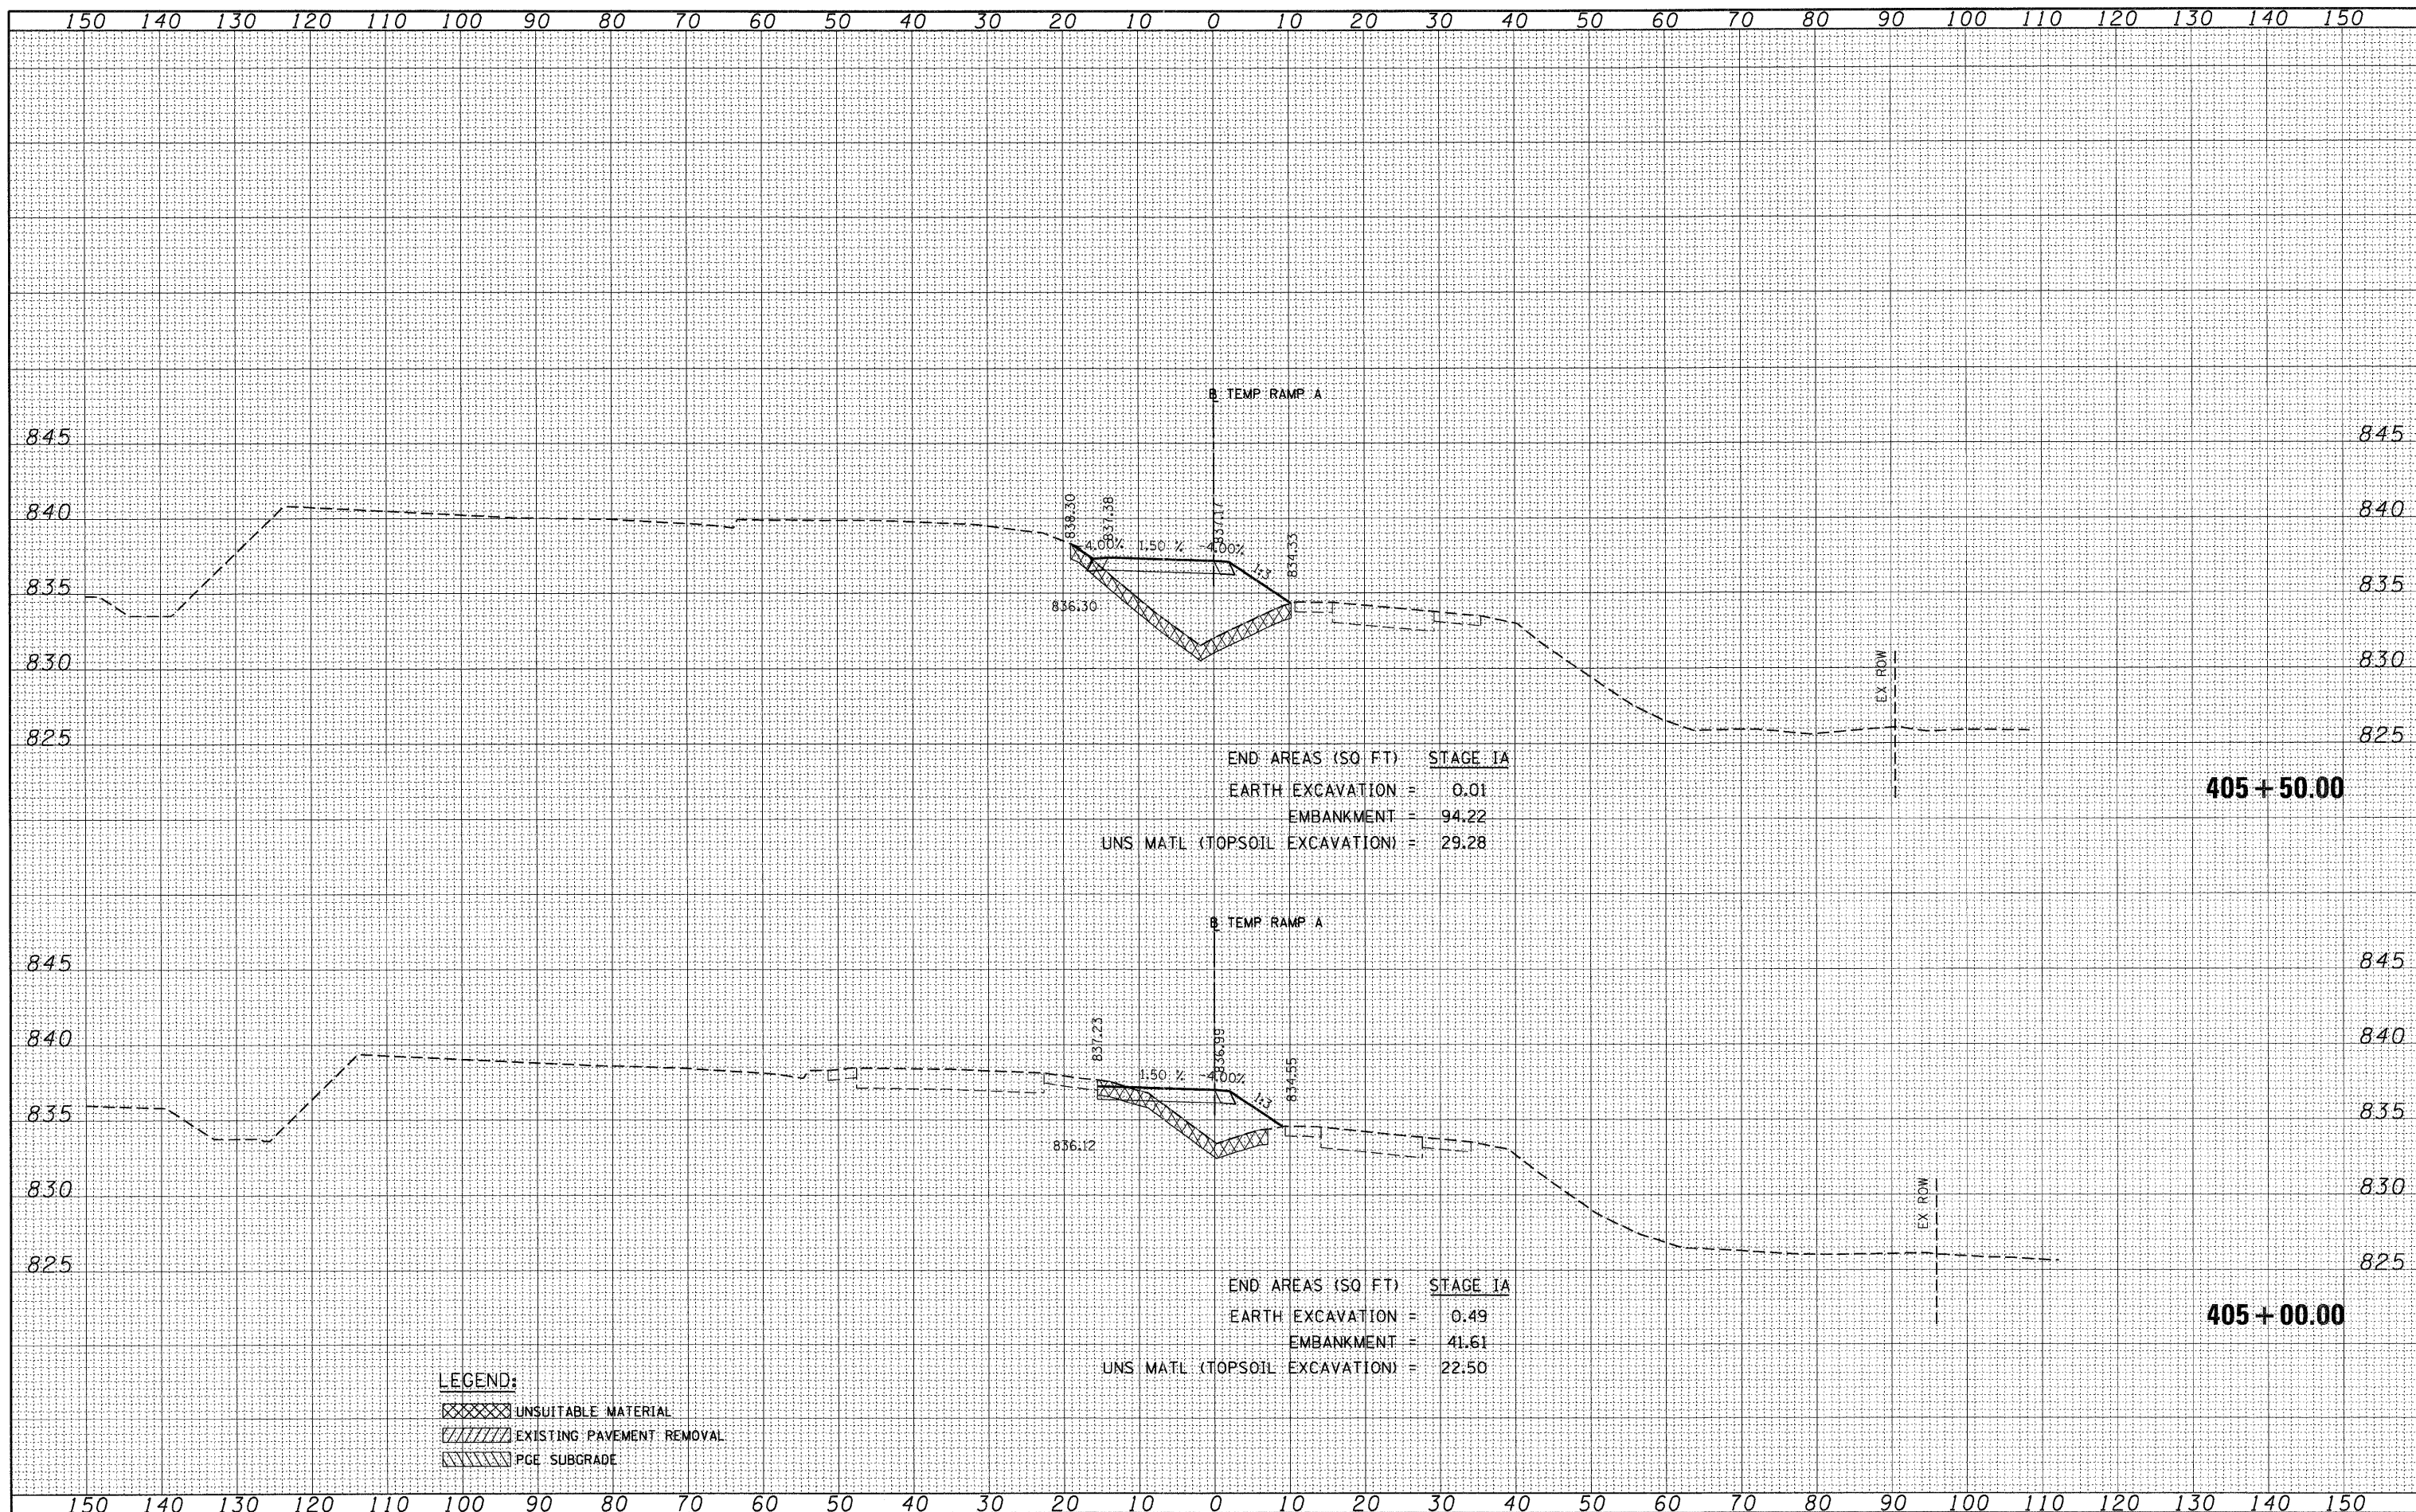

END AREAS (SQ FT) STAGE IA
 EARTH EXCAVATION = 0.01
 EMBANKMENT = 94.22
 UNS MATL (TOPSOIL EXCAVATION) = 29.28

END AREAS (SQ FT) STAGE IA
 EARTH EXCAVATION = 0.49
 EMBANKMENT = 41.61
 UNS MATL (TOPSOIL EXCAVATION) = 22.50

LEGEND:
 [Cross-hatched] UNSUITABLE MATERIAL
 [Diagonal lines] EXISTING PAVEMENT REMOVAL
 [Horizontal lines] PGE SUBGRADE