


DATE	
BY	
SURVEYED	
PLOTTED	
TEMPLATE	
NOTE BOOK	
AREAS CHECKED	
NO.	

DATE	
BY	
SURVEYED	
PLOTTED	
TEMPLATE	
NOTE BOOK	
AREAS CHECKED	
NO.	

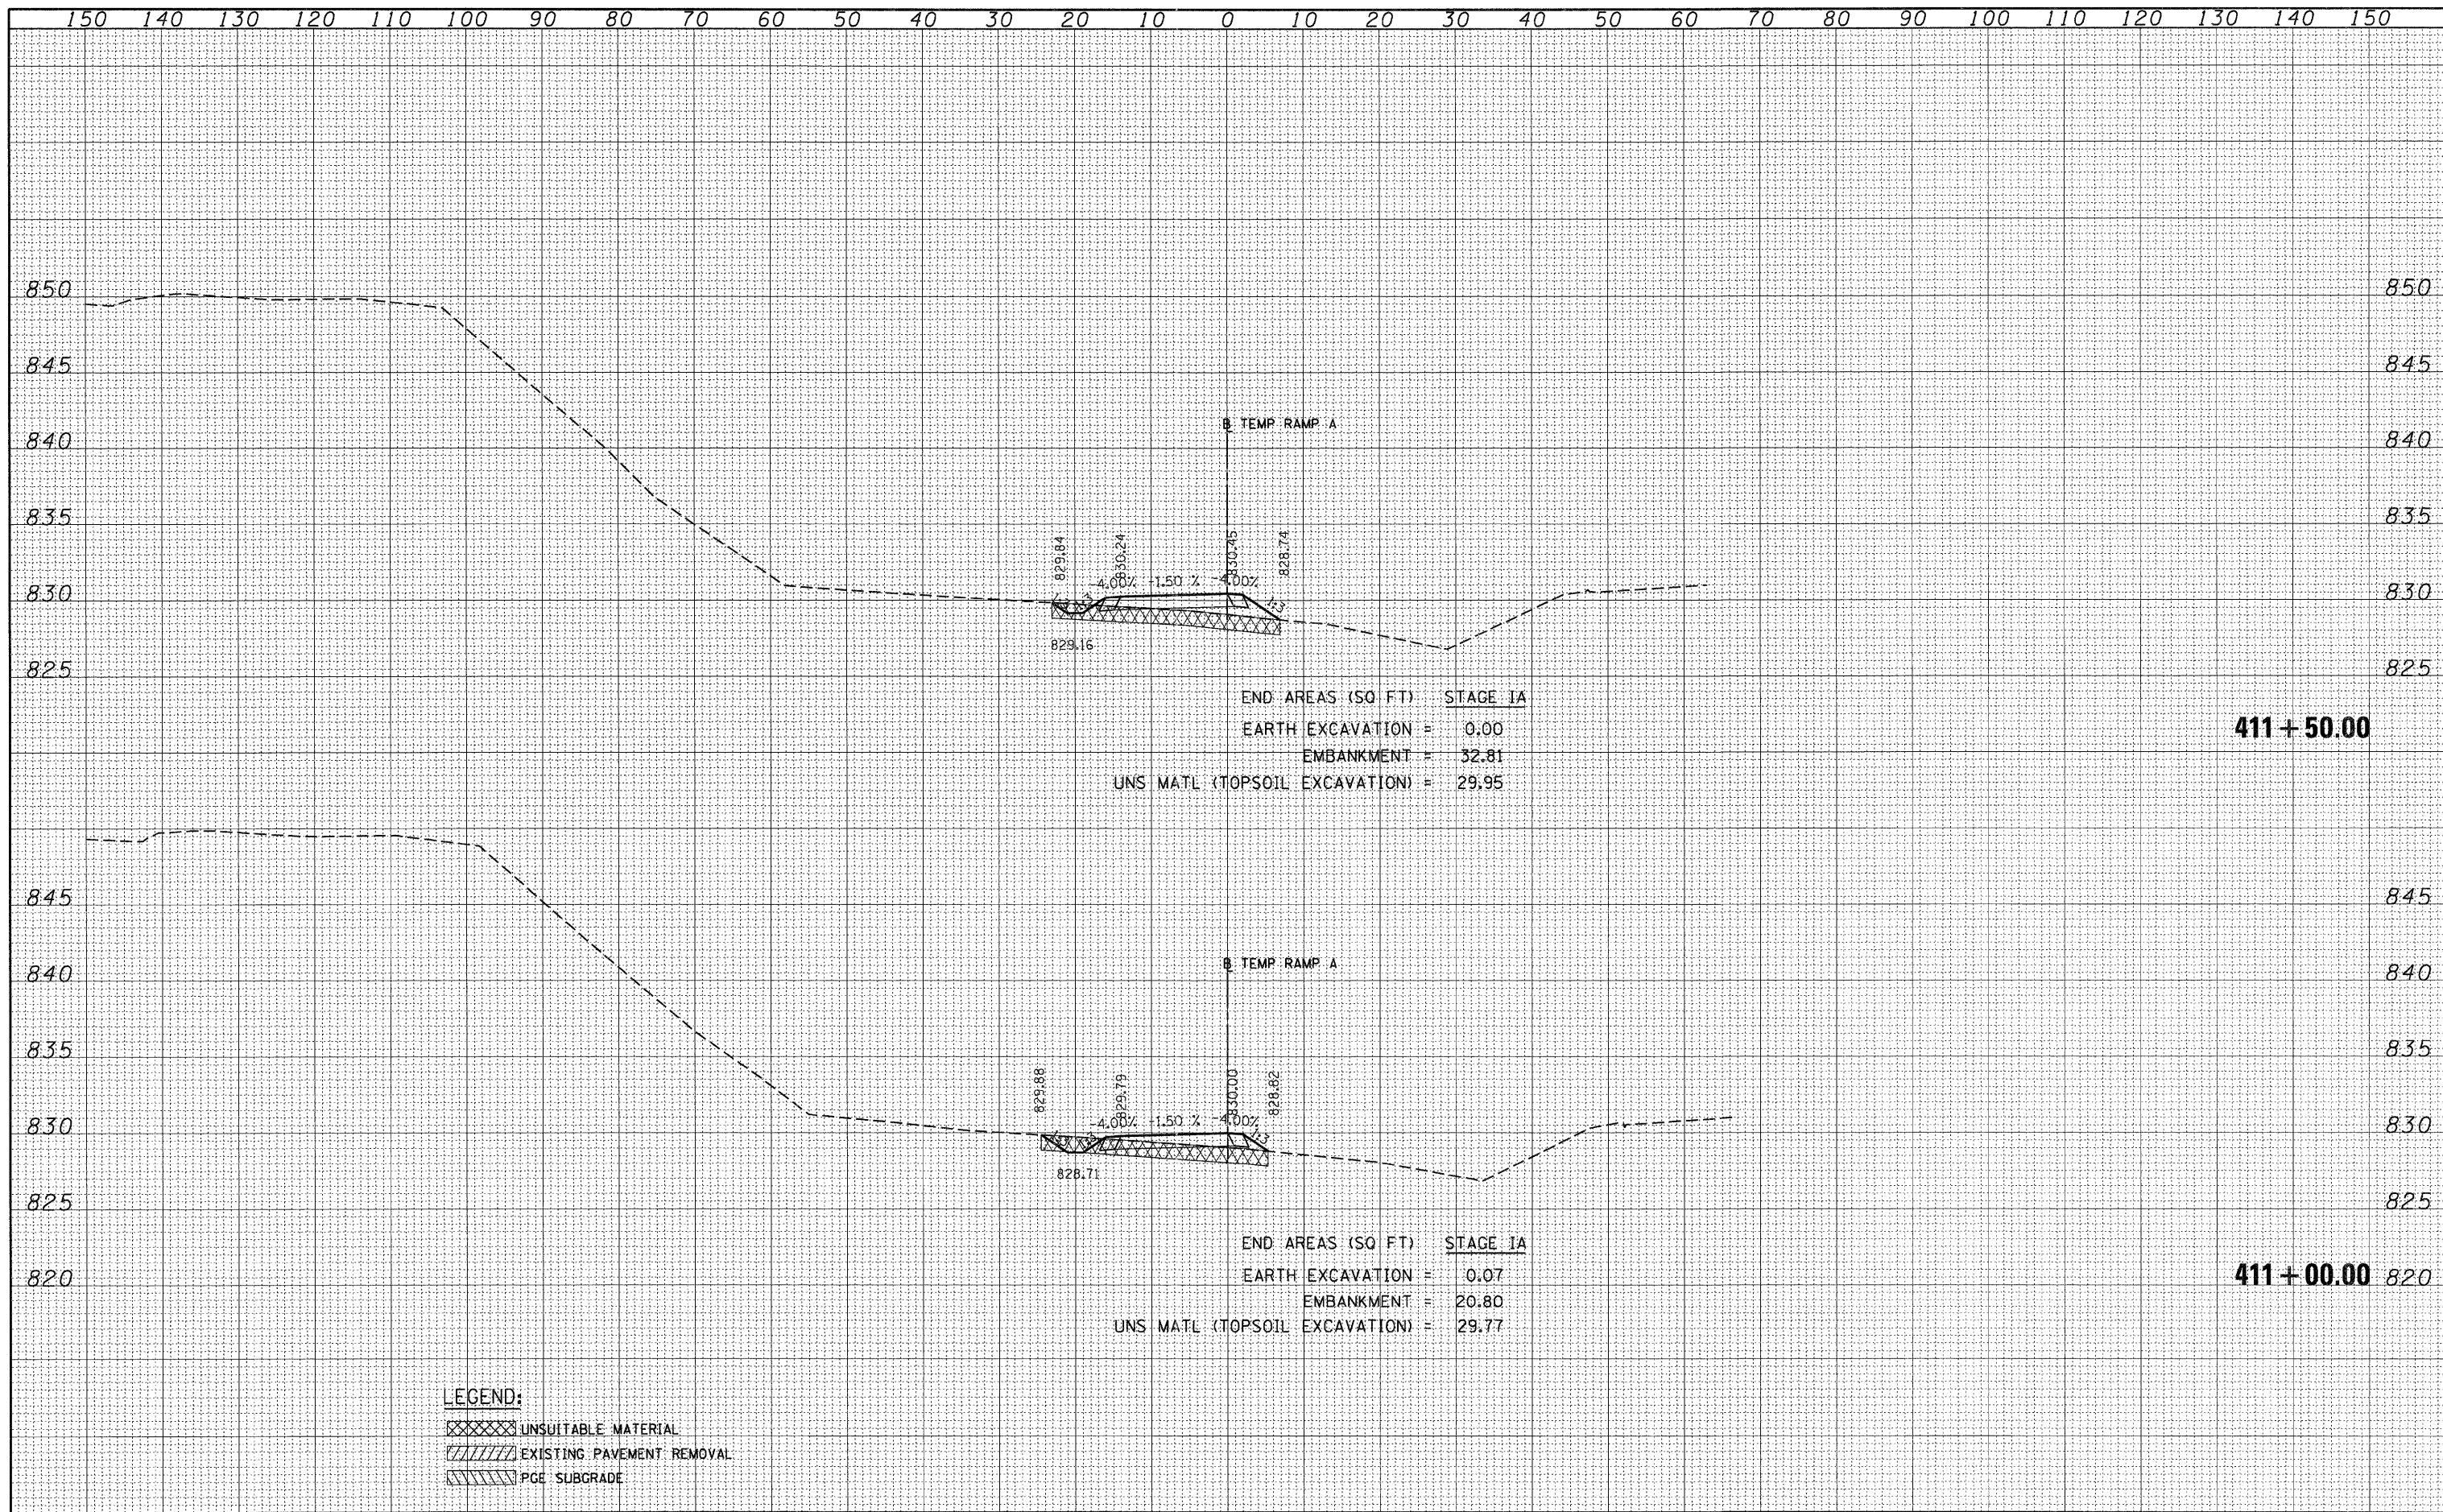

END AREAS (SQ FT) STAGE IA  
 EARTH EXCAVATION = 0.00  
 EMBANKMENT = 32.81  
 UNS MATL (TOPSOIL EXCAVATION) = 29.95

END AREAS (SQ FT) STAGE IA  
 EARTH EXCAVATION = 0.07  
 EMBANKMENT = 20.80  
 UNS MATL (TOPSOIL EXCAVATION) = 29.77

**LEGEND:**  
 [Cross-hatched] UNSUITABLE MATERIAL  
 [Diagonal lines] EXISTING PAVEMENT REMOVAL  
 [Wavy lines] PGE SUBGRADE