



DATE	
BY	
SURVEYED	
PLOTTED	
NOTE BOOK	
AREAS CHECKED	

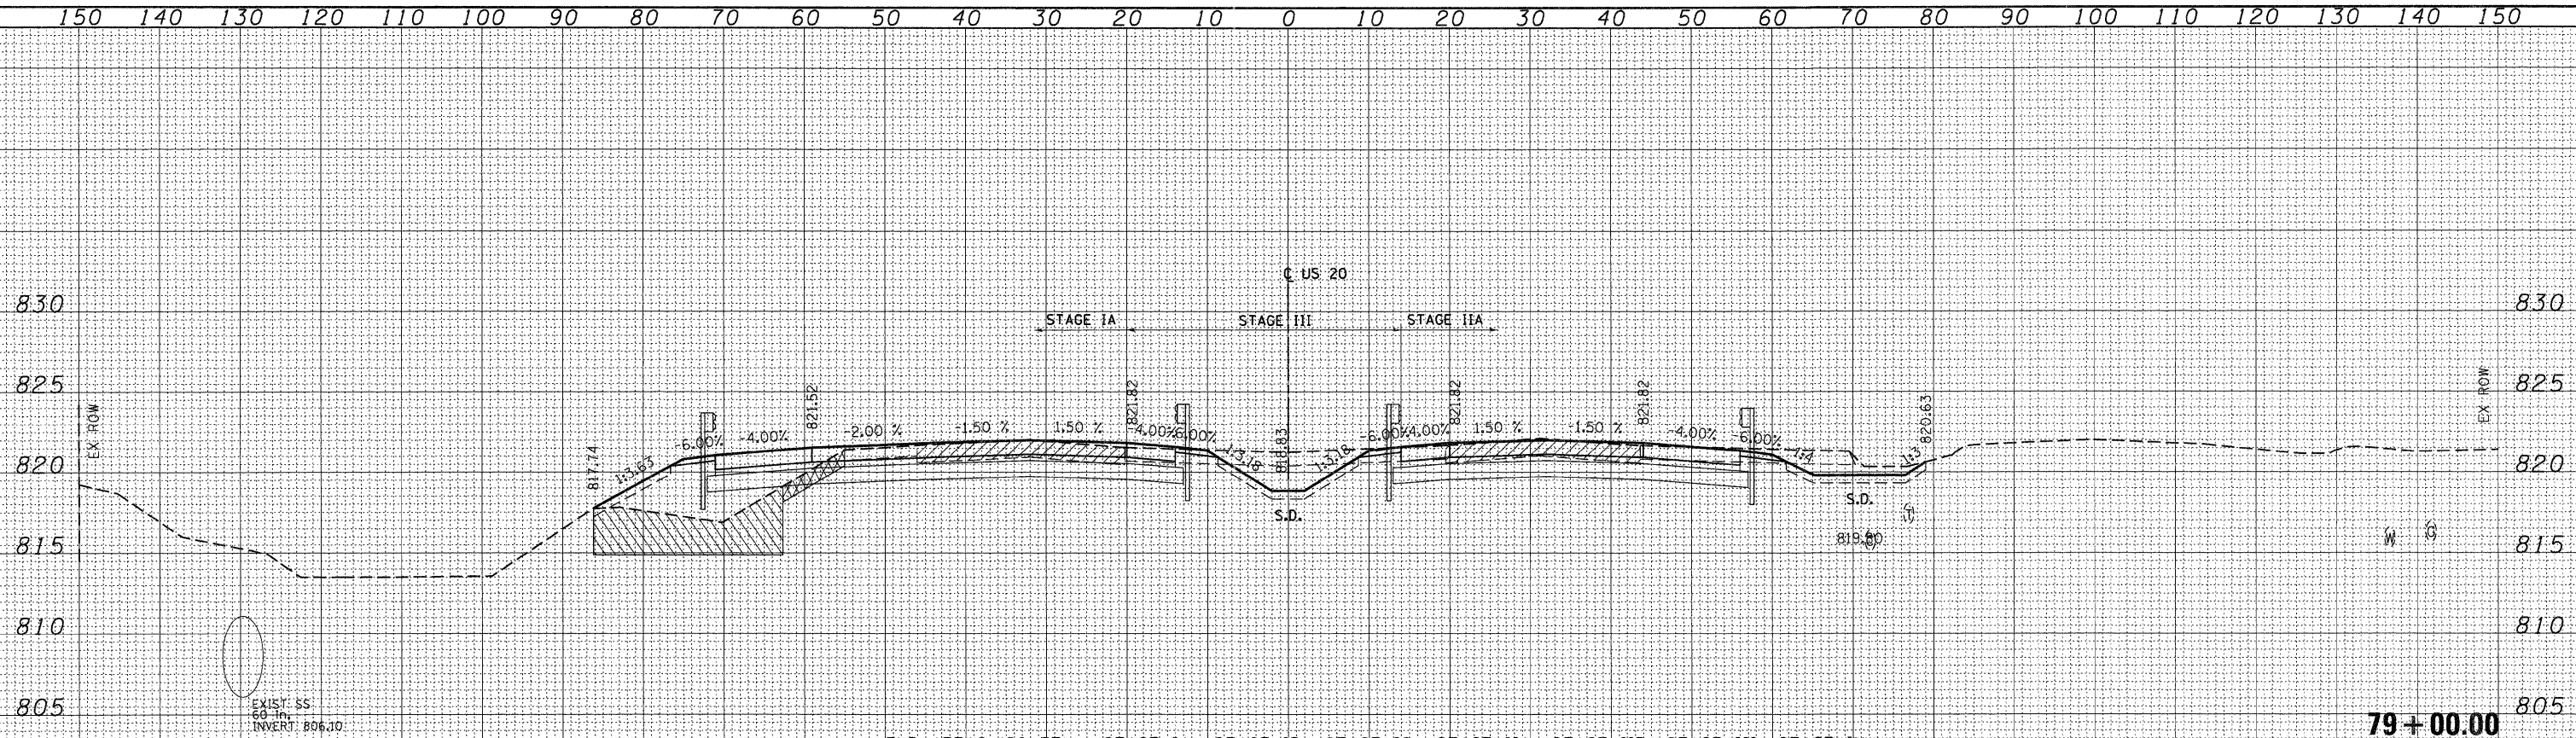

END AREAS (SQ FT)	STAGE IA	STAGE IB	STAGE IC	STAGE IIA	STAGE IIB	STAGE III	STAGE IV
EARTH EXCAVATION =	44.23	0.00	0.00	72.81	0.00	31.90	0.00
EMBANKMENT =	38.10	0.00	0.00	1.31	0.00	4.79	0.00
UNS. MATL (TOPSOIL EXCAVATION) =	7.64	0.00	0.00	0.00	0.00	0.00	0.00
PGE SUBGRADE =	64.00	0.00	0.00	0.00	0.00	0.00	0.00

DATE	
BY	
SURVEYED	
PLOTTED	
NOTE BOOK	
AREAS CHECKED	

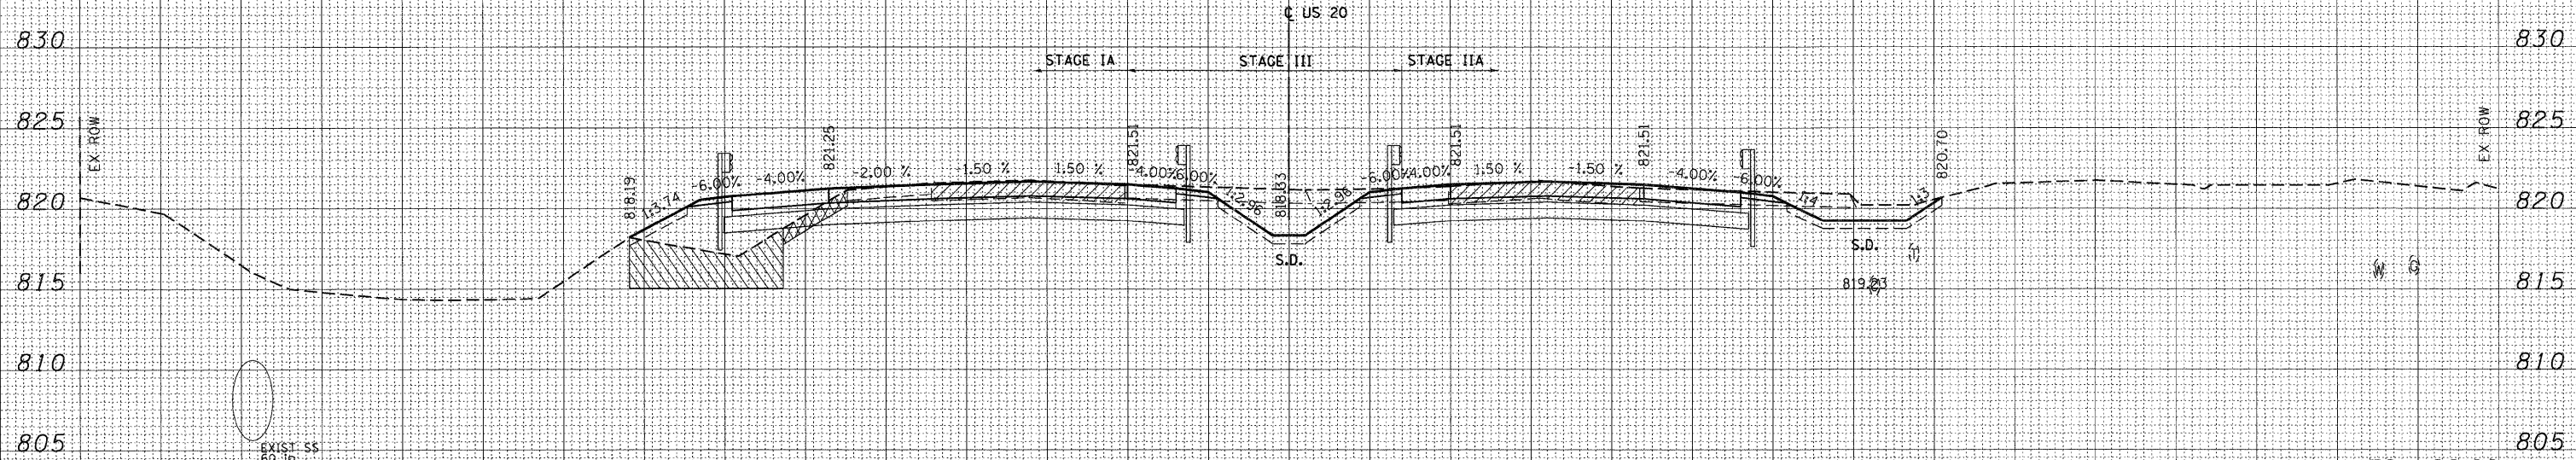

END AREAS (SQ FT)	STAGE IA	STAGE IB	STAGE IC	STAGE IIA	STAGE IIB	STAGE III	STAGE IV
EARTH EXCAVATION =	49.46	0.00	0.00	76.63	0.00	39.72	0.00
EMBANKMENT =	28.48	0.00	0.00	1.65	0.00	2.98	0.00
UNS. MATL (TOPSOIL EXCAVATION) =	7.94	0.00	0.00	0.00	0.00	0.00	0.00
PGE SUBGRADE =	50.17	0.00	0.00	0.00	0.00	0.00	0.00

LEGEND:
 UNSUITABLE MATERIAL
 EXISTING PAVEMENT REMOVAL
 PGE SUBGRADE