


DATE _____
 BY _____
 SURVEYED _____
 PLOTTED _____
 TEMPLATE _____
 AREAS CHECKED _____
 FINAL SURVEY NO. _____

DATE _____
 BY _____
 SURVEYED _____
 PLOTTED _____
 TEMPLATE _____
 AREAS CHECKED _____
 ORIGINAL SURVEY NO. _____

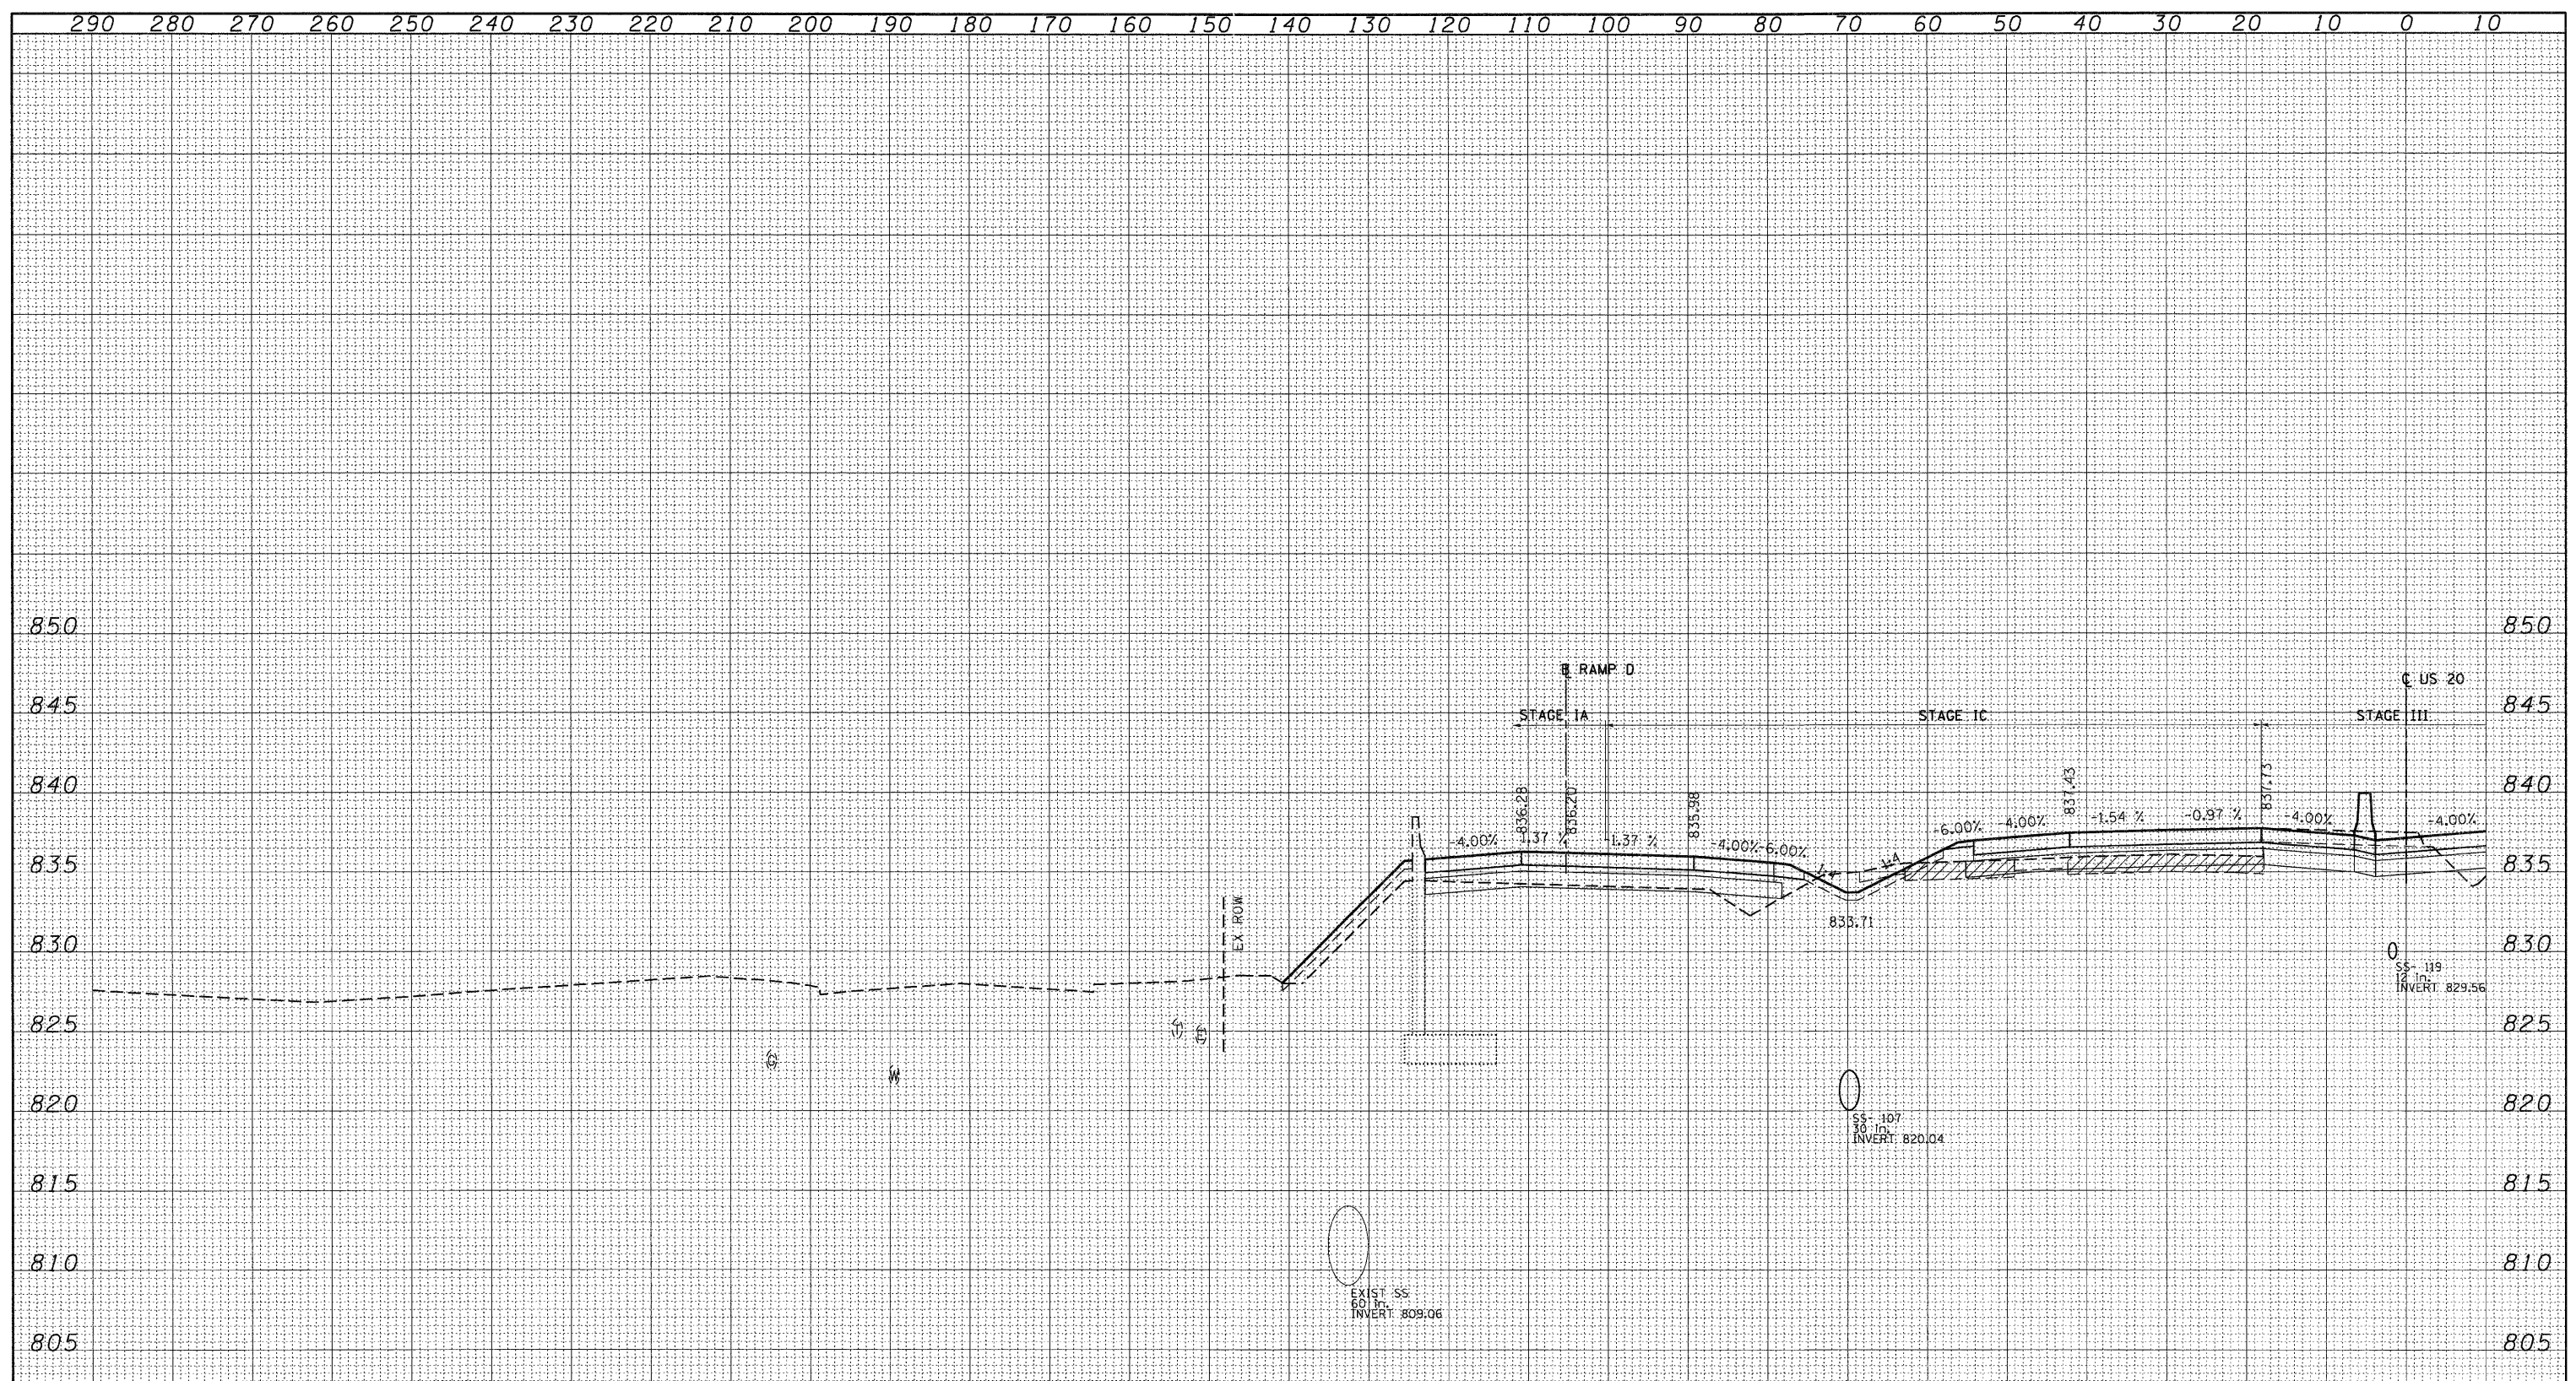

89+94.68

LEGEND:

- UNSUITABLE MATERIAL
- EXISTING PAVEMENT REMOVAL
- PGE SUBGRADE

END AREAS (SQ FT)	STAGE IA	STAGE IB	STAGE IC	STAGE IIA	STAGE IIB	STAGE III	STAGE IV
EARTH EXCAVATION =	9.00	0.00	14.81	10.53	1.48	37.86	0.00
EMBANKMENT =	11.12	0.00	28.13	356.89	26.22	6.05	0.00
UNS. MATL (TOPSOIL EXCAVATION) =	0.00	0.00	0.00	17.55	0.00	0.00	0.00
PGE SUBGRADE =	0.00	0.00	0.00	30.76	0.00	0.00	0.00