


DATE
BY
FINAL SURVEY
SURVEYED
PLOTTED
NOTE BOOK
TEMPLATE
AREAS
CHECKED

DATE
BY
ORIGINAL SURVEY
SURVEYED
PLOTTED
NOTE BOOK
TEMPLATE
AREAS
CHECKED

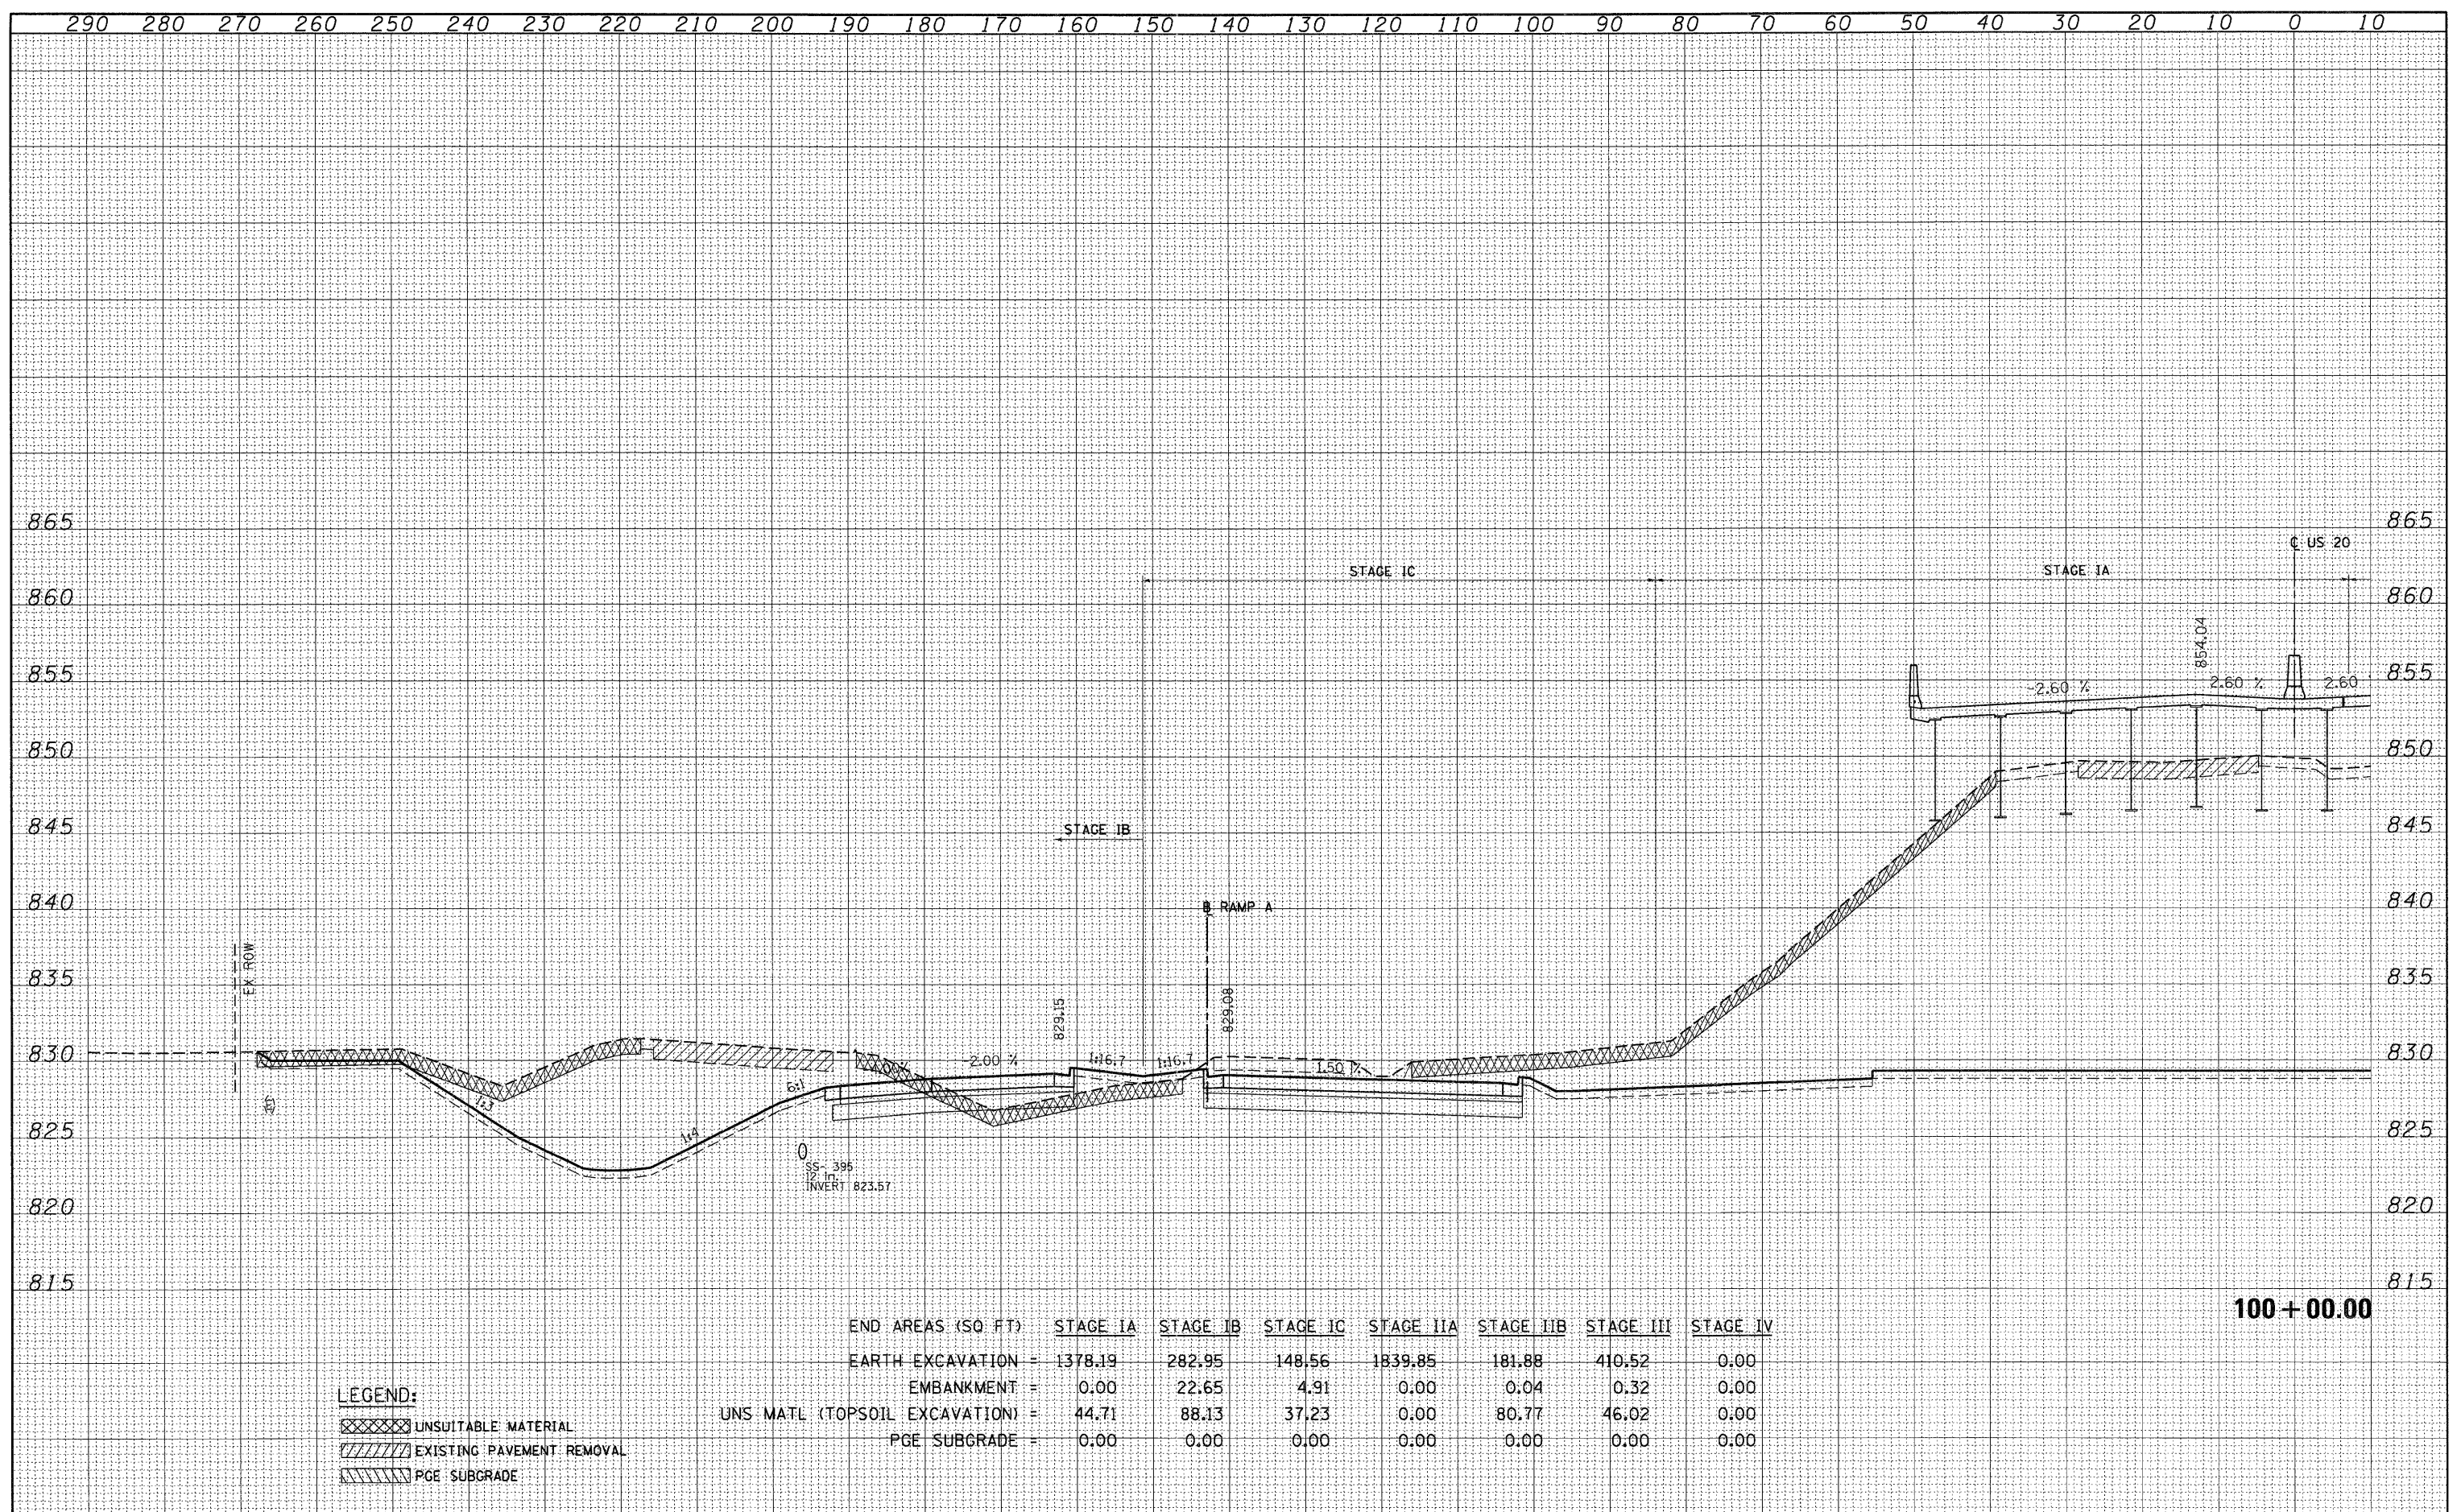

100+00.00

END AREAS (SQ FT)	STAGE IA	STAGE IB	STAGE IC	STAGE IIA	STAGE IIB	STAGE III	STAGE IV
EARTH EXCAVATION =	1378.19	282.95	148.56	1839.85	181.88	410.52	0.00
EMBANKMENT =	0.00	22.65	4.91	0.00	0.04	0.32	0.00
UNS. MATL (TOPSOIL EXCAVATION) =	44.71	88.13	37.23	0.00	80.77	46.02	0.00
PGE SUBGRADE =	0.00	0.00	0.00	0.00	0.00	0.00	0.00

LEGEND:

- UNSUITABLE MATERIAL
- EXISTING PAVEMENT REMOVAL
- PGE SUBGRADE