


DATE
BY
FINAL SURVEY
SURVEYED PLOTTED
NOTE BOOK TEMPLATE
AREAS AREAS CHECKED

DATE
BY
ORIGINAL SURVEY
SURVEYED PLOTTED
NOTE BOOK TEMPLATE
AREAS AREAS CHECKED

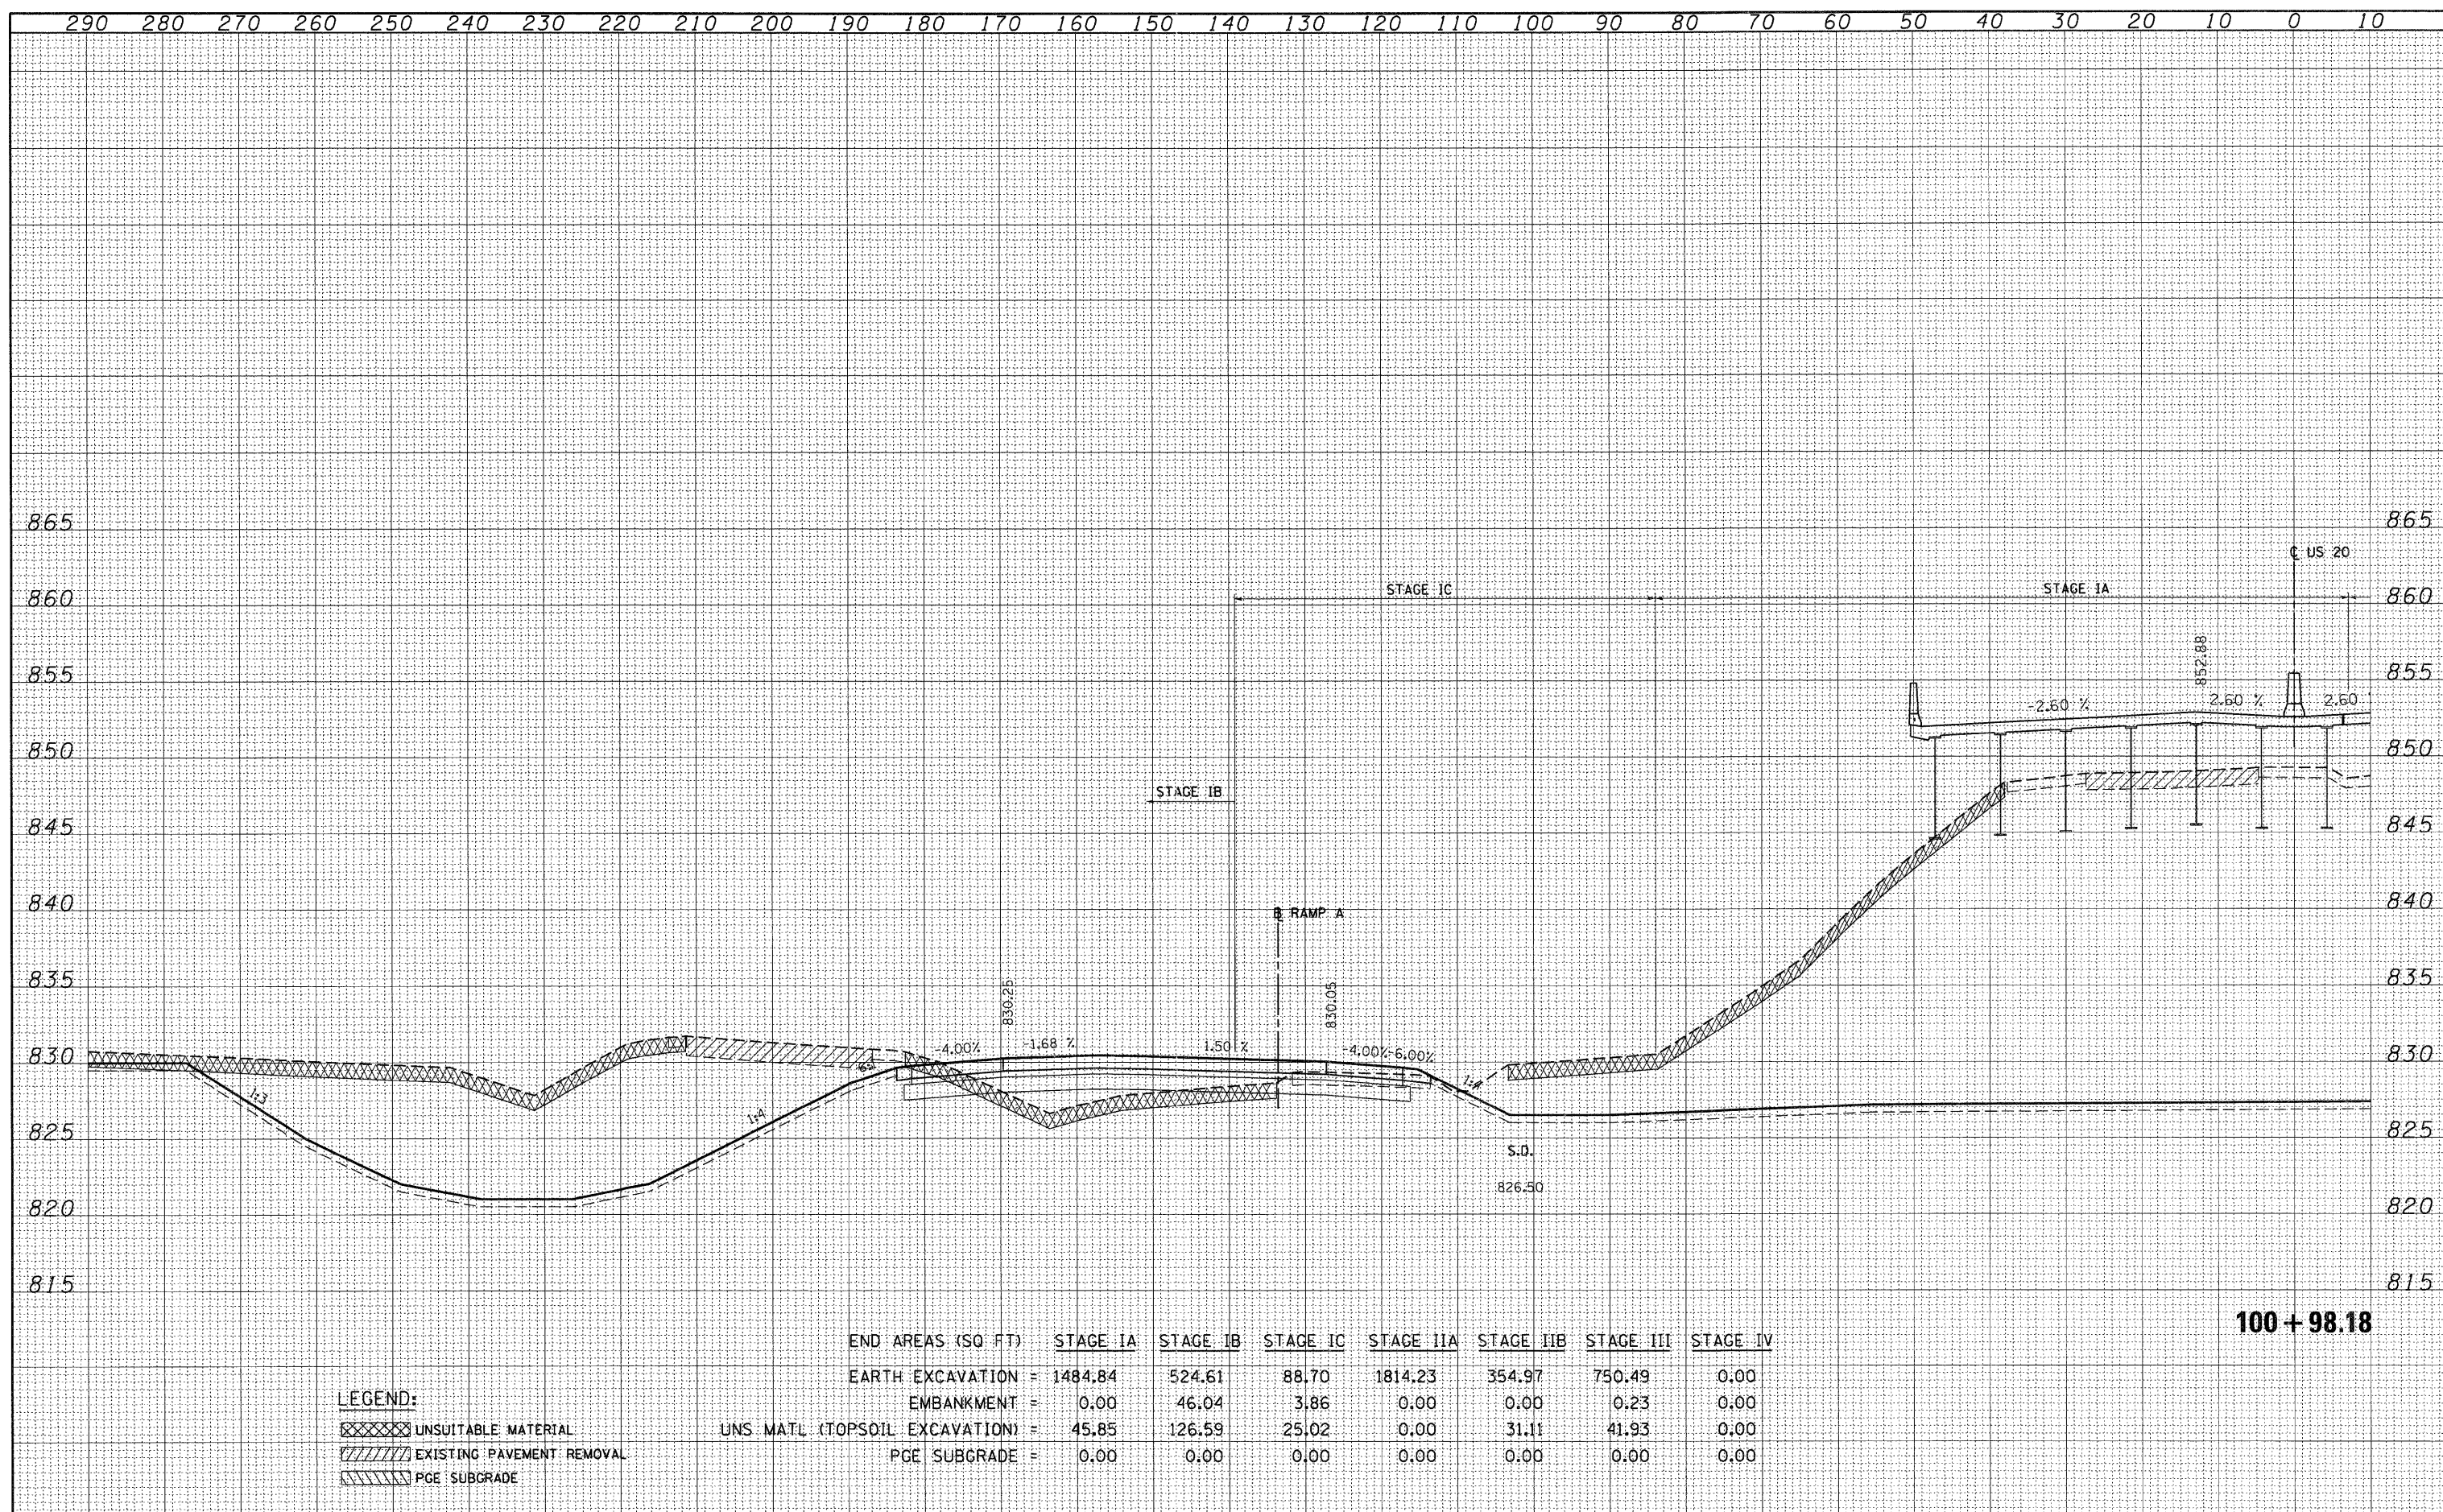

END AREAS (SQ FT)	STAGE IA	STAGE IB	STAGE IC	STAGE IIA	STAGE IIB	STAGE III	STAGE IV
EARTH EXCAVATION =	1484.84	524.61	88.70	1814.23	354.97	750.49	0.00
EMBANKMENT =	0.00	46.04	3.86	0.00	0.00	0.23	0.00
UNS MATL (TOPSOIL EXCAVATION) =	45.85	126.59	25.02	0.00	31.11	41.93	0.00
PGE SUBGRADE =	0.00	0.00	0.00	0.00	0.00	0.00	0.00

LEGEND:
 UNSUITABLE MATERIAL
 EXISTING PAVEMENT REMOVAL
 PGE SUBGRADE