


DATE	
BY	
SURVEYED	
PLOTTED	
NOTE BOOK	
AREAS CHECKED	

DATE	
BY	
SURVEYED	
PLOTTED	
NOTE BOOK	
AREAS CHECKED	

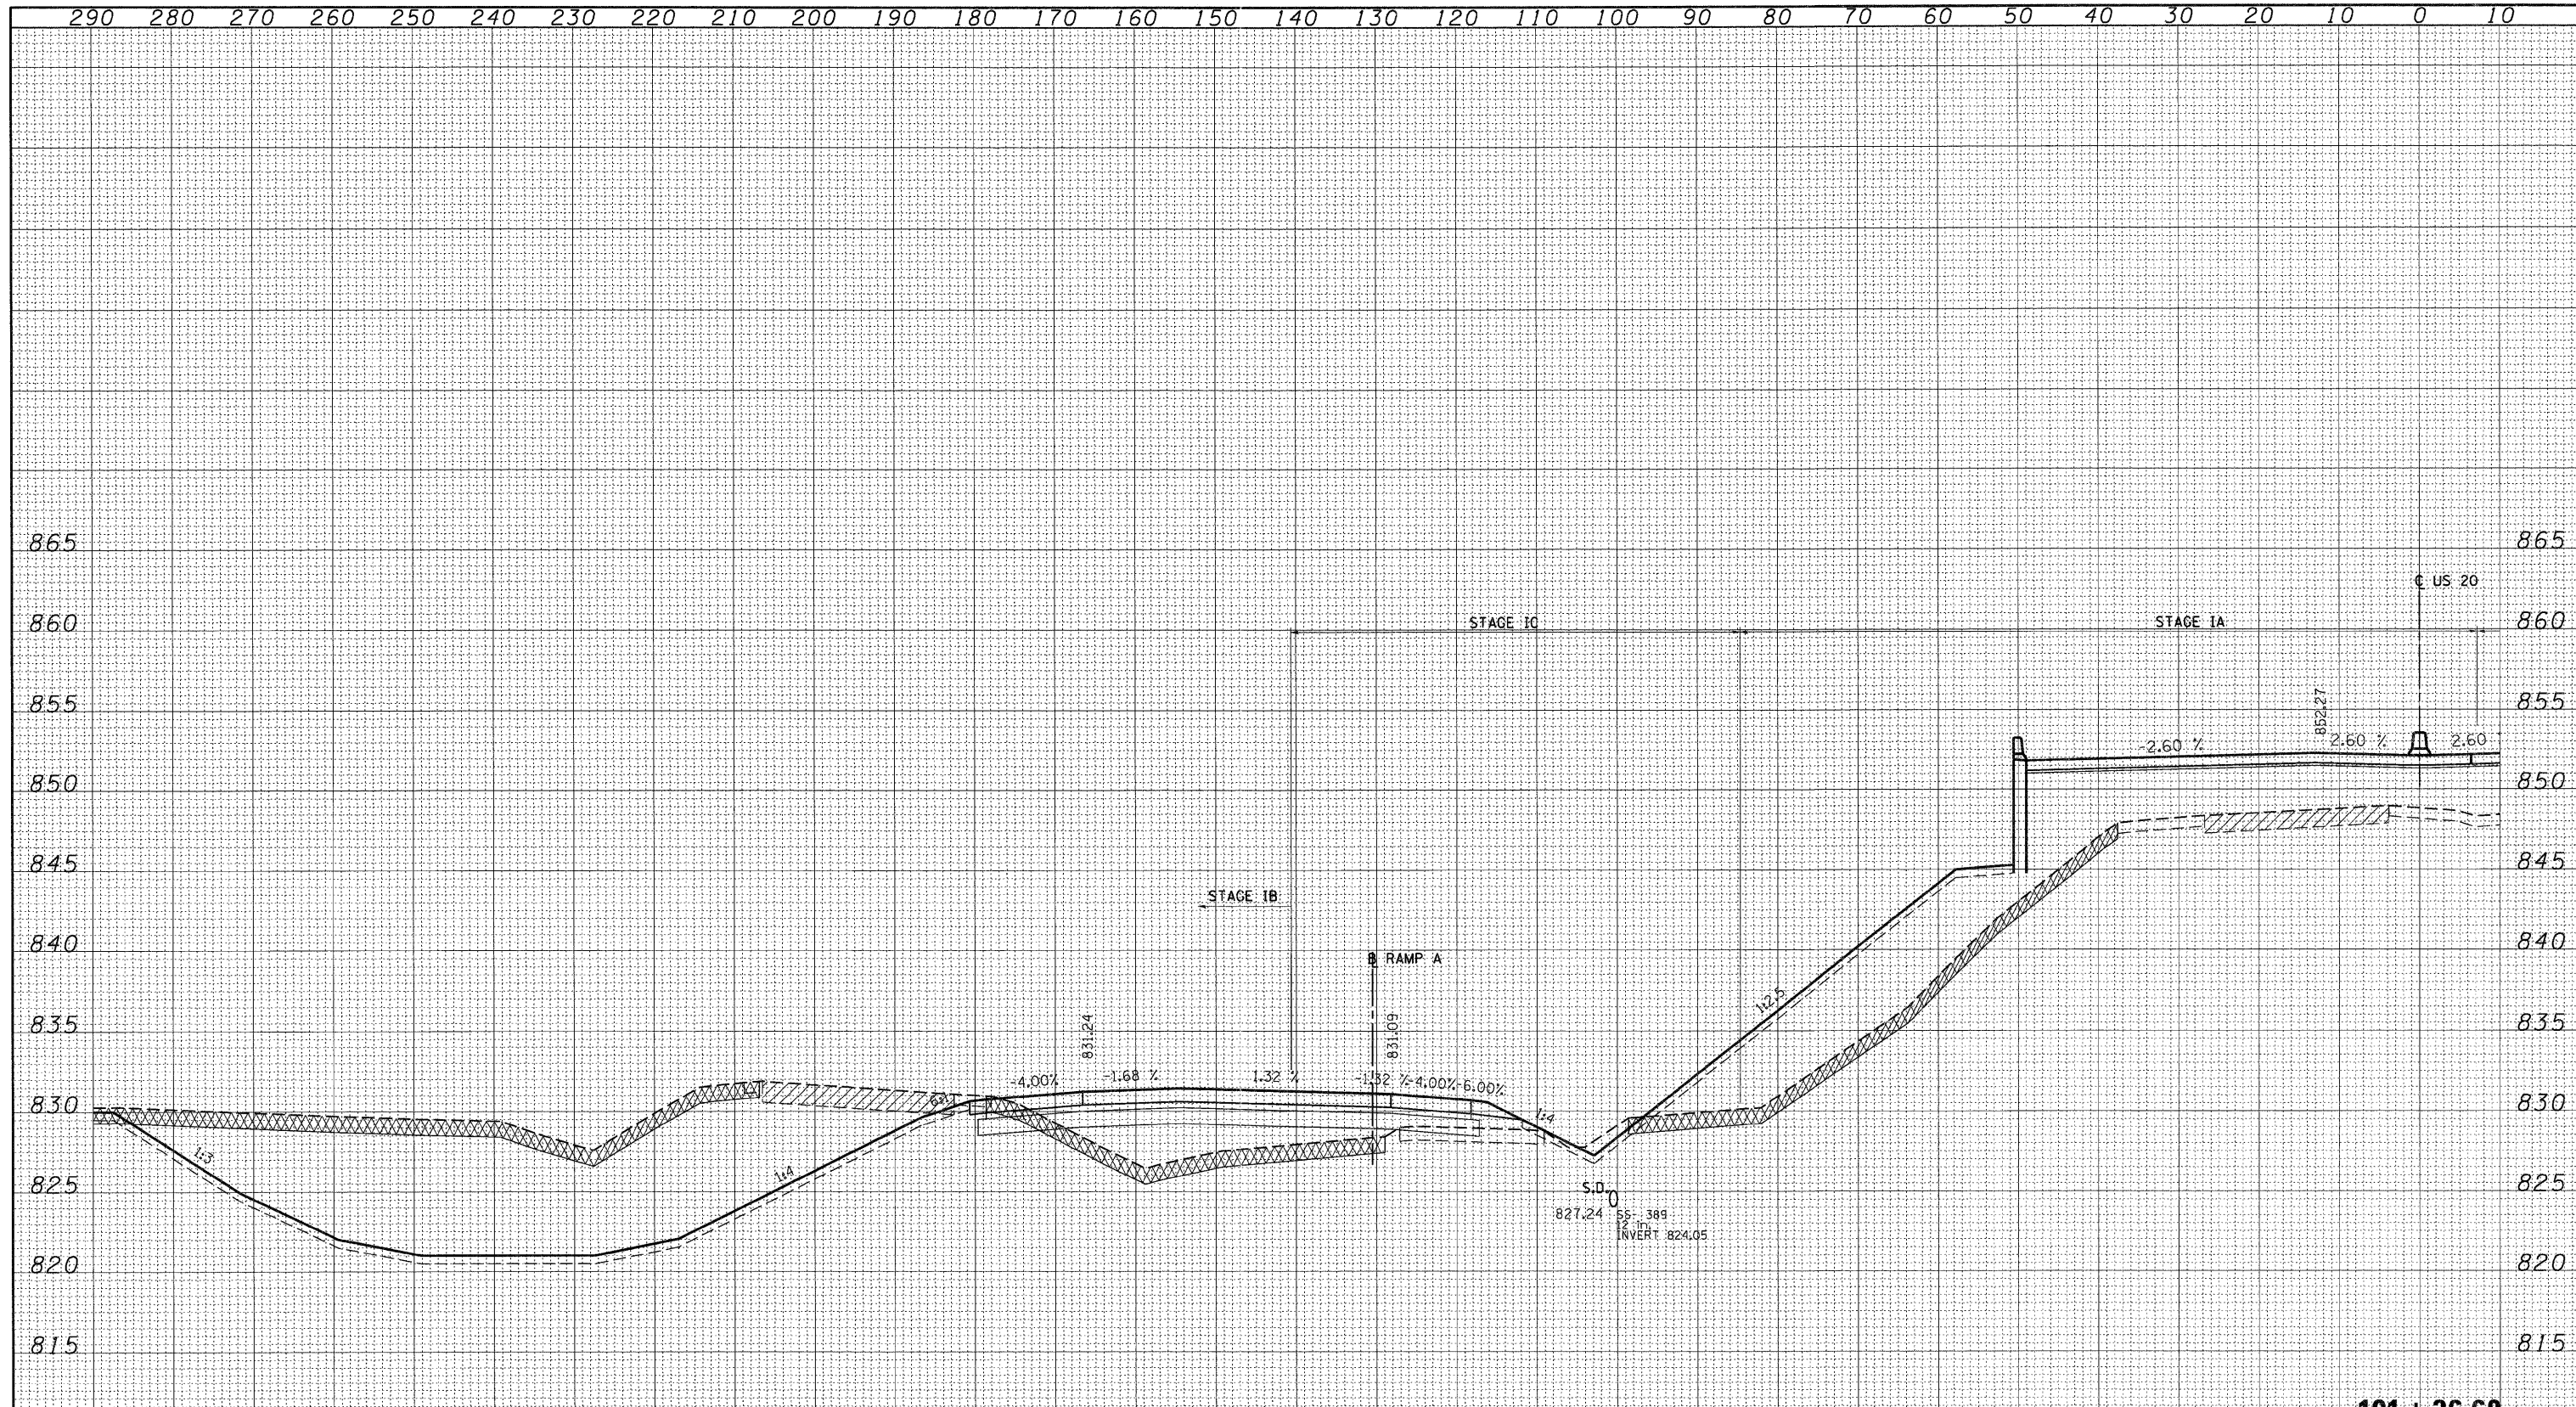

101+36.68

LEGEND:

- UNSUITABLE MATERIAL
- EXISTING PAVEMENT REMOVAL
- PGE SUBGRADE

END AREAS (SQ FT)	STAGE IA	STAGE IB	STAGE IC	STAGE IIA	STAGE IIB	STAGE III	STAGE IV
EARTH EXCAVATION =	0.00	583.71	8.86	285.39	414.57	790.04	0.00
EMBANKMENT =	444.79	80.57	69.28	167.31	0.00	0.00	0.00
UNS MATL (TOPSOIL EXCAVATION) =	47.02	134.16	25.63	0.15	15.05	45.72	0.00
PGE SUBGRADE =	0.00	0.00	0.00	0.00	0.00	0.00	0.00