


DATE _____
 BY _____
 SURVEYED _____
 PLOTTED _____
 TEMPLATE _____
 AREAS CHECKED _____
 FINAL SURVEY NO. _____

DATE _____
 BY _____
 SURVEYED _____
 PLOTTED _____
 TEMPLATE _____
 AREAS CHECKED _____
 ORIGINAL SURVEY NO. _____

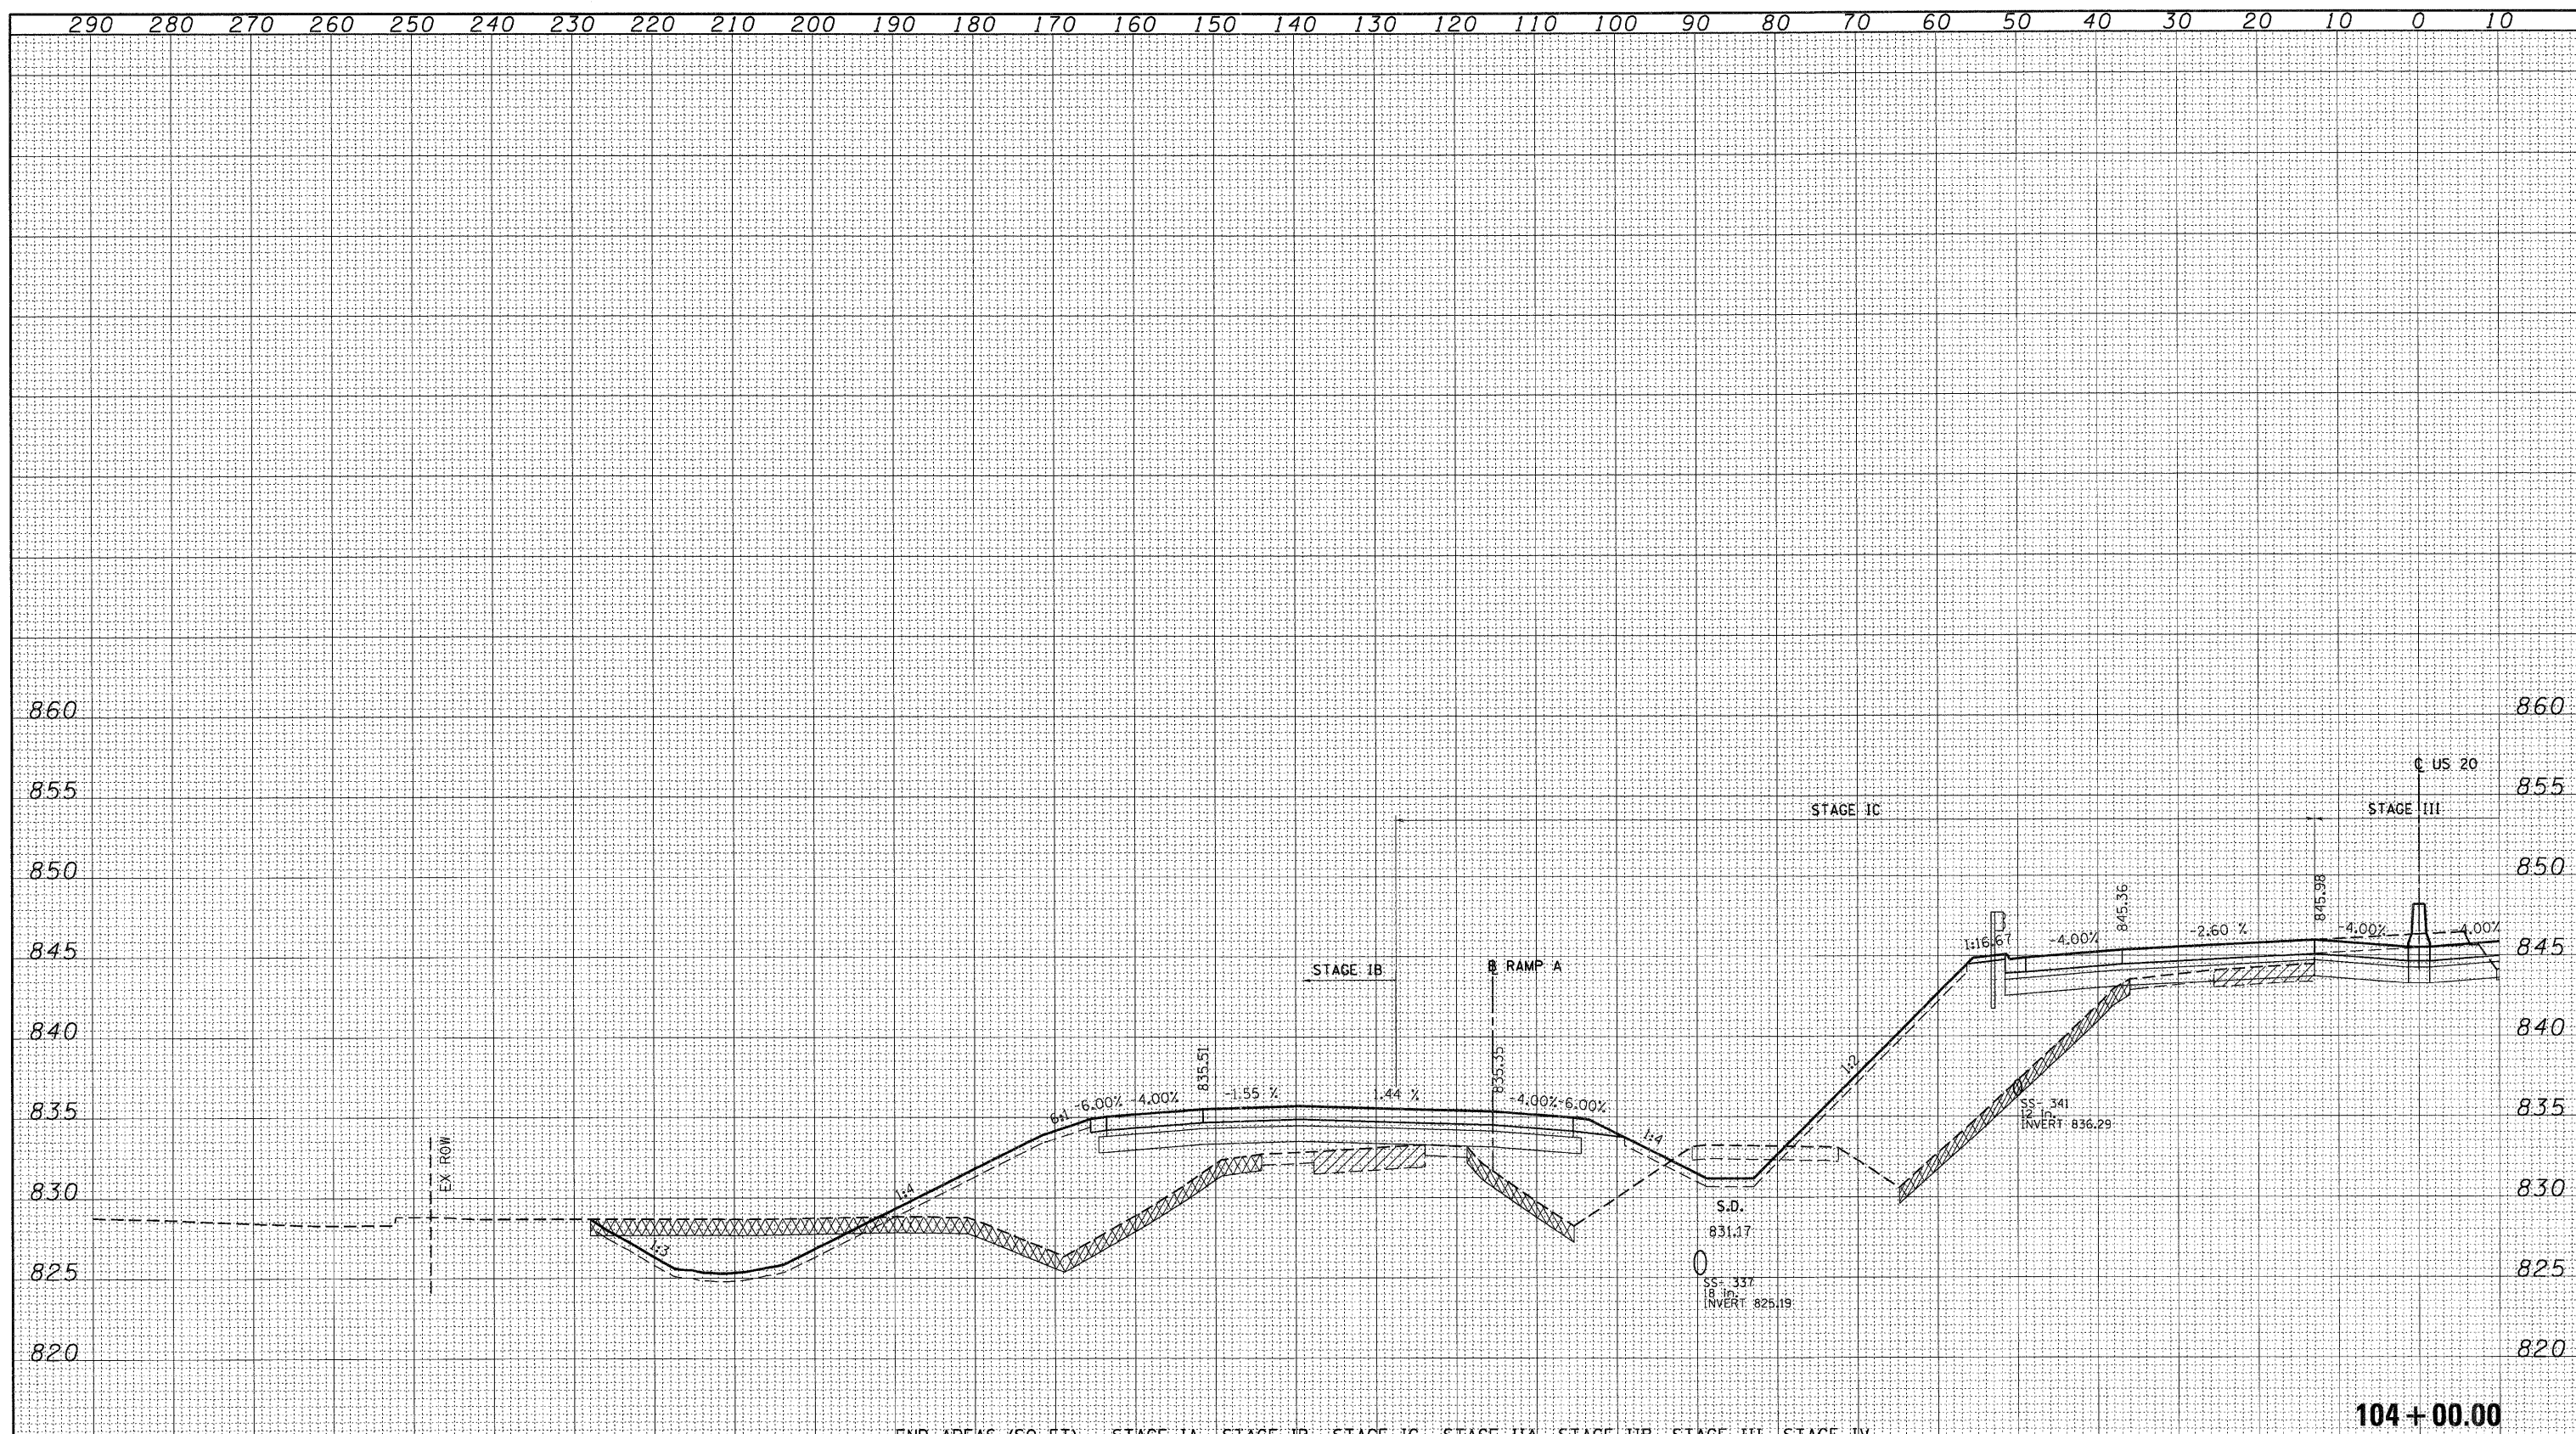

104+00.00

LEGEND:

- UNSUITABLE MATERIAL
- EXISTING PAVEMENT REMOVAL
- PGE SUBGRADE

END AREAS (SQ. FT.)	STAGE IA	STAGE IB	STAGE IC	STAGE IIA	STAGE IIB	STAGE III	STAGE IV
EARTH EXCAVATION =	0.00	59.87	19.04	84.49	374.83	46.90	0.00
EMBANKMENT =	0.00	229.34	348.57	0.00	29.95	16.74	0.00
UNS. MATL (TOPSOIL EXCAVATION) =	0.00	83.70	42.05	3.20	0.00	27.96	0.00
PGE SUBGRADE =	0.00	0.00	0.00	0.00	0.00	0.00	0.00