


DATE	
BY	
SURVEYED	
PLOTTED	
TEMPLATE	
AREAS	
CHECKED	
NO.	

DATE	
BY	
SURVEYED	
PLOTTED	
TEMPLATE	
AREAS	
CHECKED	
NO.	

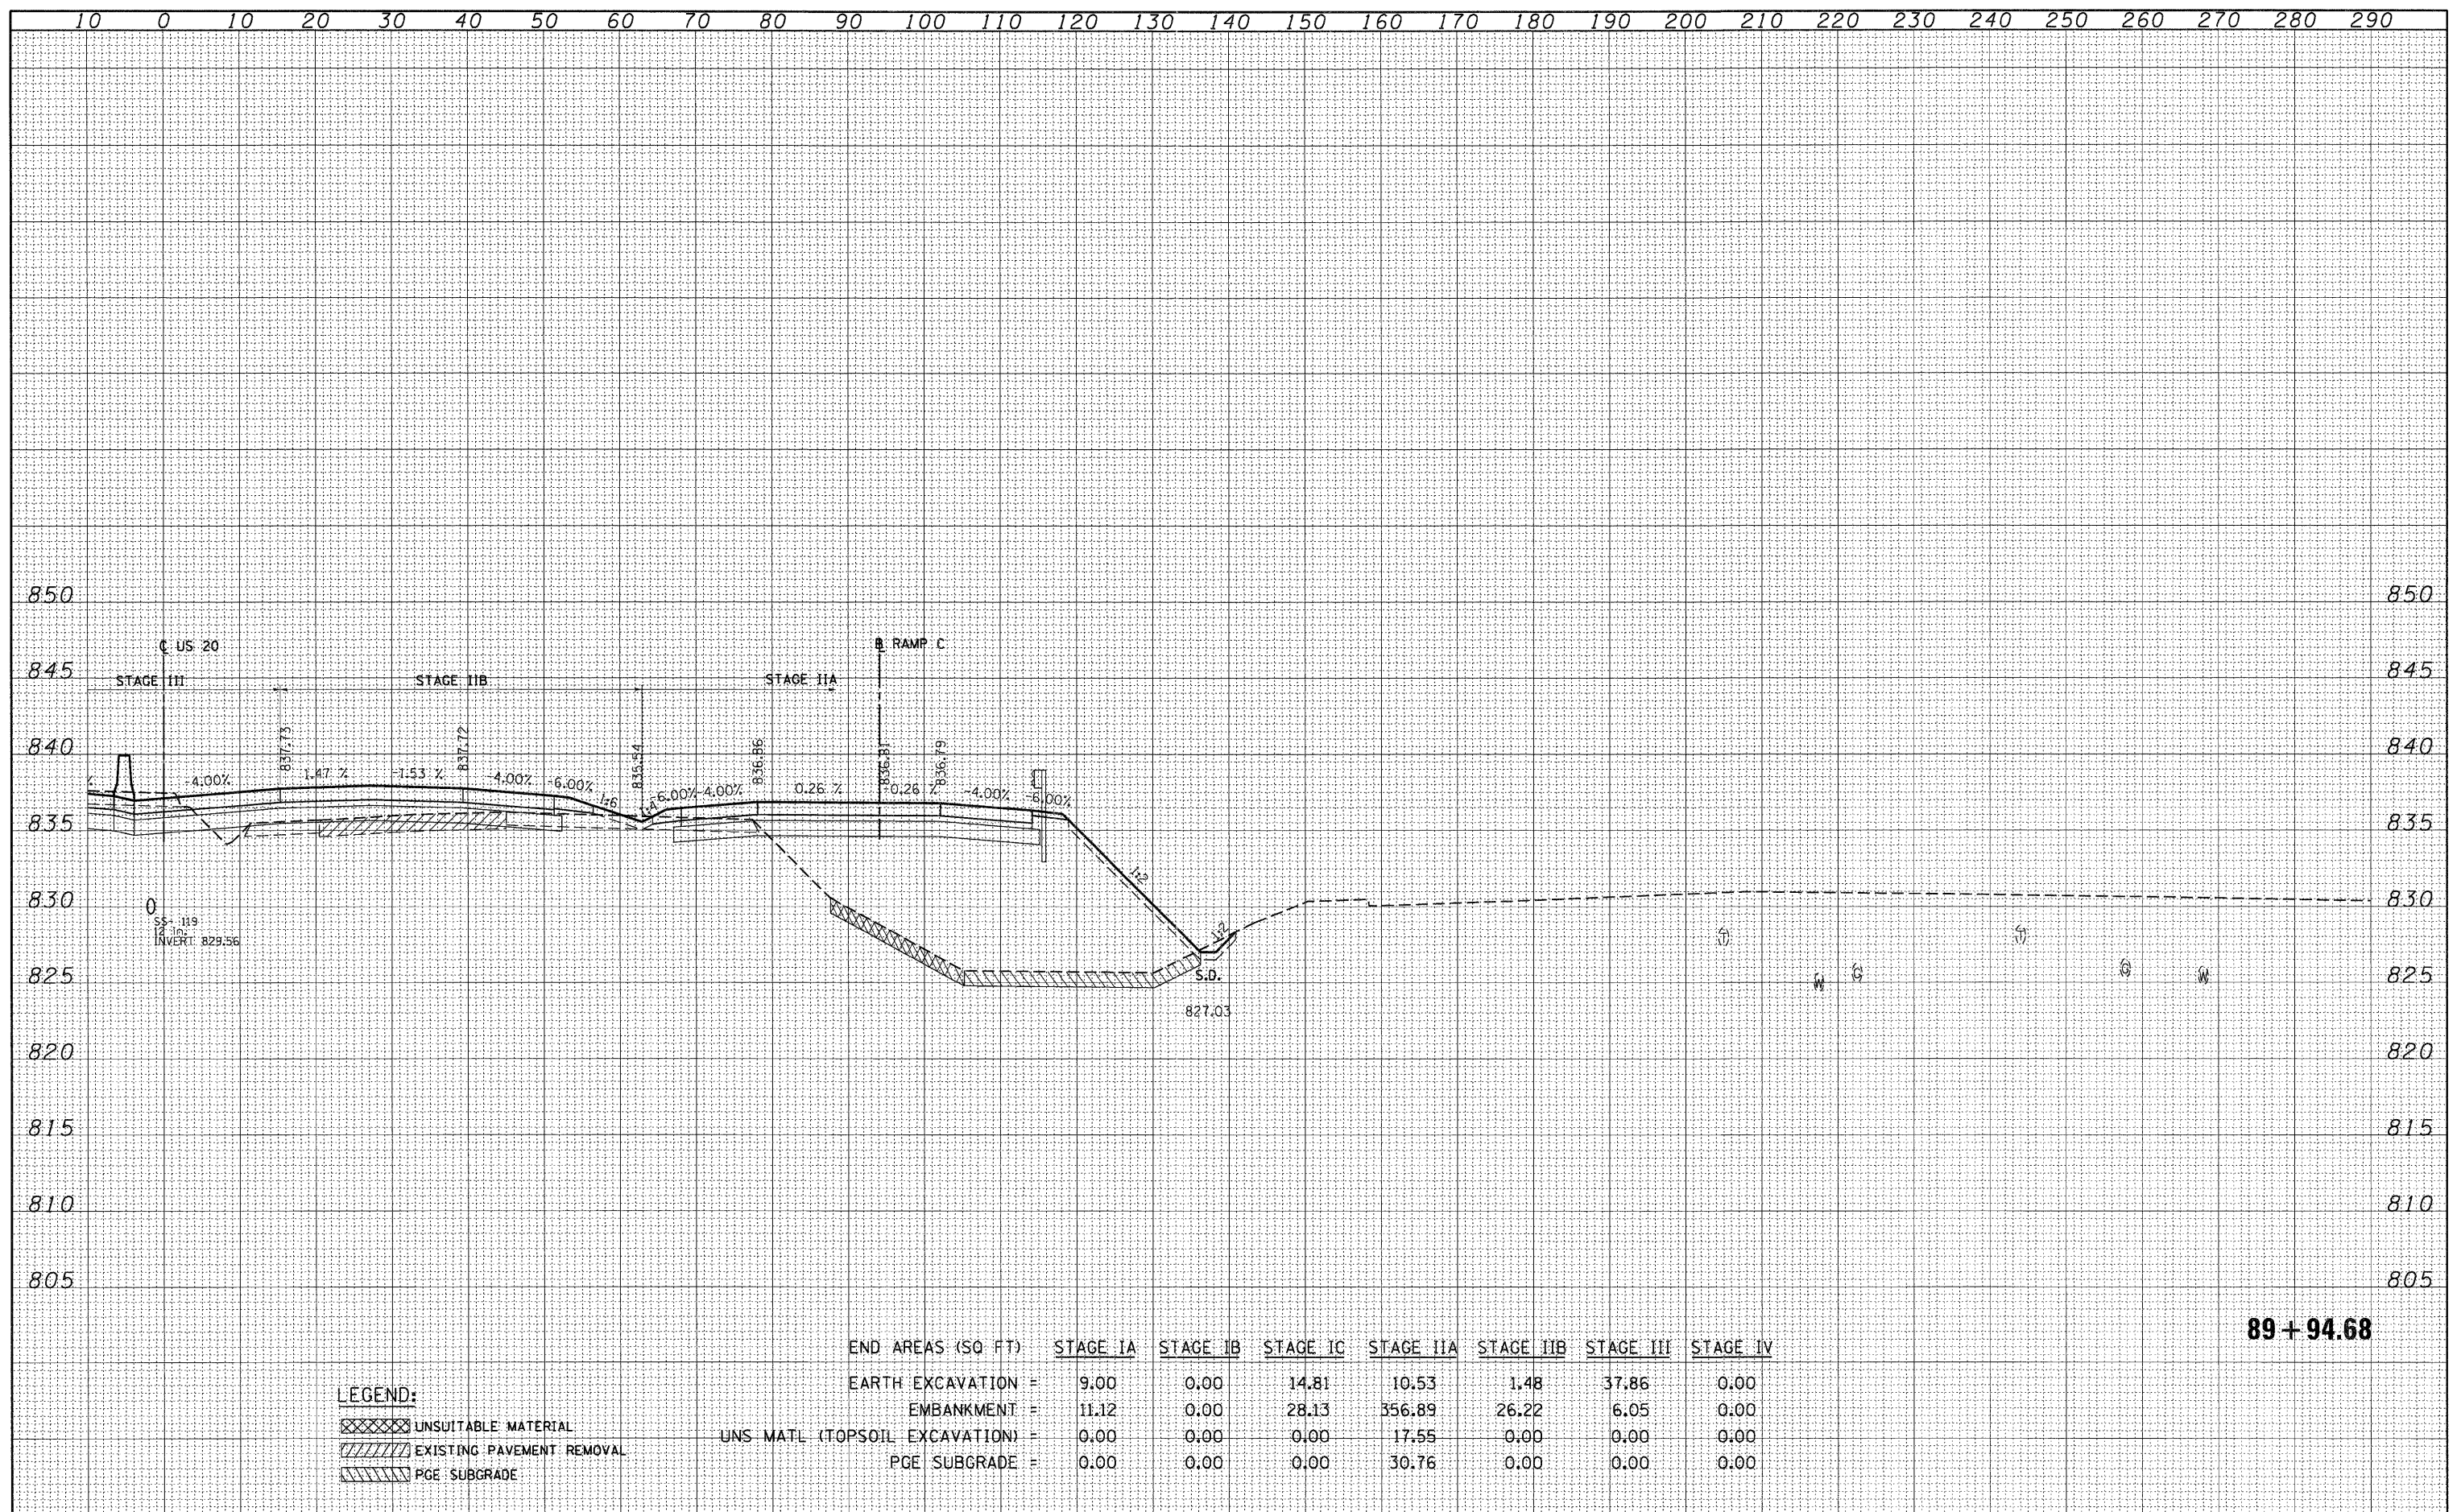

89+94.68

LEGEND:

- UNSUITABLE MATERIAL
- EXISTING PAVEMENT REMOVAL
- PGE SUBGRADE

END AREAS (SQ FT)	STAGE IA	STAGE IB	STAGE IC	STAGE IIA	STAGE IIB	STAGE IIC	STAGE IV
EARTH EXCAVATION =	9.00	0.00	14.81	10.53	1.48	37.86	0.00
EMBANKMENT =	11.12	0.00	28.13	356.89	26.22	6.05	0.00
UNS. MATL (TOPSOIL EXCAVATION) =	0.00	0.00	0.00	17.55	0.00	0.00	0.00
PGE SUBGRADE =	0.00	0.00	0.00	30.76	0.00	0.00	0.00