


DATE	
BY	
SURVEYED	
PLOTTED	
TEMP. DATE	
NOTE BOOK	
AREAS CHECKED	
NO.	

DATE	
BY	
SURVEYED	
PLOTTED	
TEMP. DATE	
NOTE BOOK	
AREAS CHECKED	
NO.	

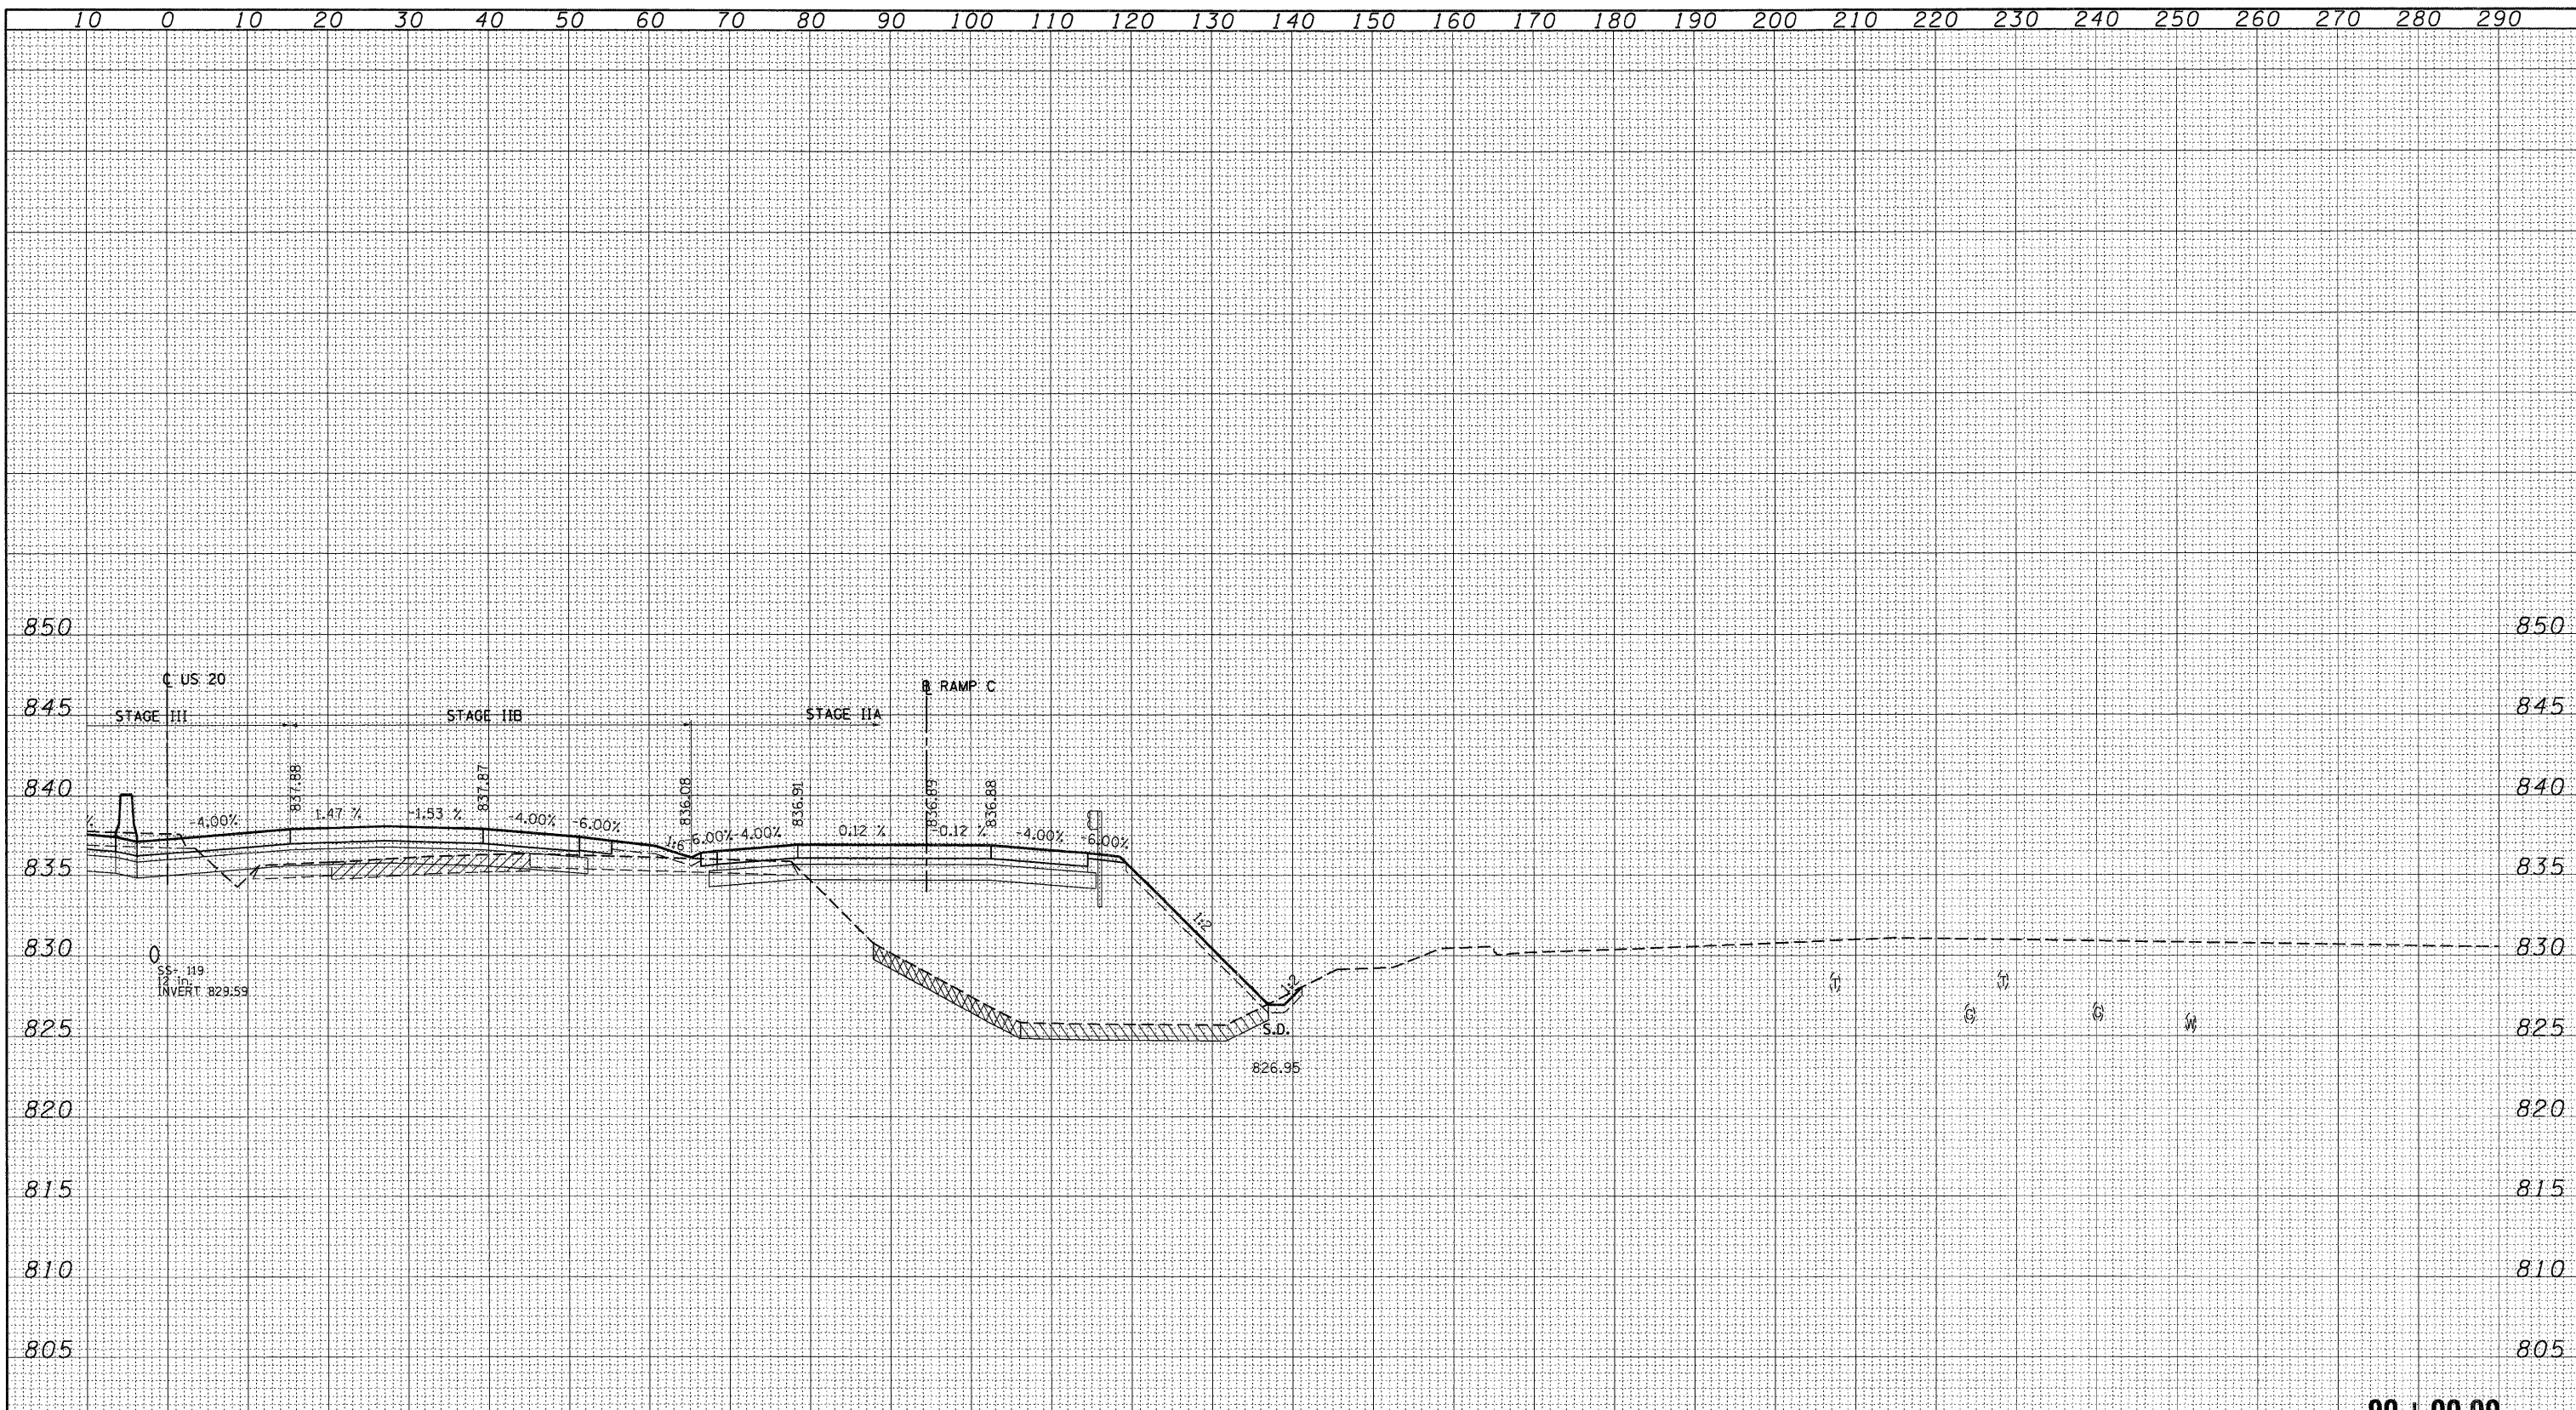

90 + 00.00

**LEGEND:**

- UNSUITABLE MATERIAL
- EXISTING PAVEMENT REMOVAL
- PGE SUBGRADE

END AREAS (SQ FT)	STAGE IA	STAGE IB	STAGE IC	STAGE IIA	STAGE IIB	STAGE III	STAGE IV
EARTH EXCAVATION =	9.12	0.00	9.62	11.05	1.57	37.93	0.00
EMBANKMENT =	6.44	0.00	32.70	358.73	31.76	5.65	0.00
UNS MATL (TOPSOIL EXCAVATION) =	0.00	0.00	0.00	18.30	0.00	0.00	0.00
PGE SUBGRADE =	0.00	0.00	0.00	30.60	0.00	0.00	0.00