


FINAL SURVEY SURVEYED SURVEYED SURVEYED
 NO. DATE PLOTTED PLOTTED PLOTTED
 NOTE BOOK TEMPLATE AREAS CHECKED AREAS CHECKED AREAS CHECKED

ORIGINAL SURVEY SURVEYED SURVEYED SURVEYED
 NO. DATE PLOTTED PLOTTED PLOTTED
 NOTE BOOK TEMPLATE AREAS CHECKED AREAS CHECKED AREAS CHECKED

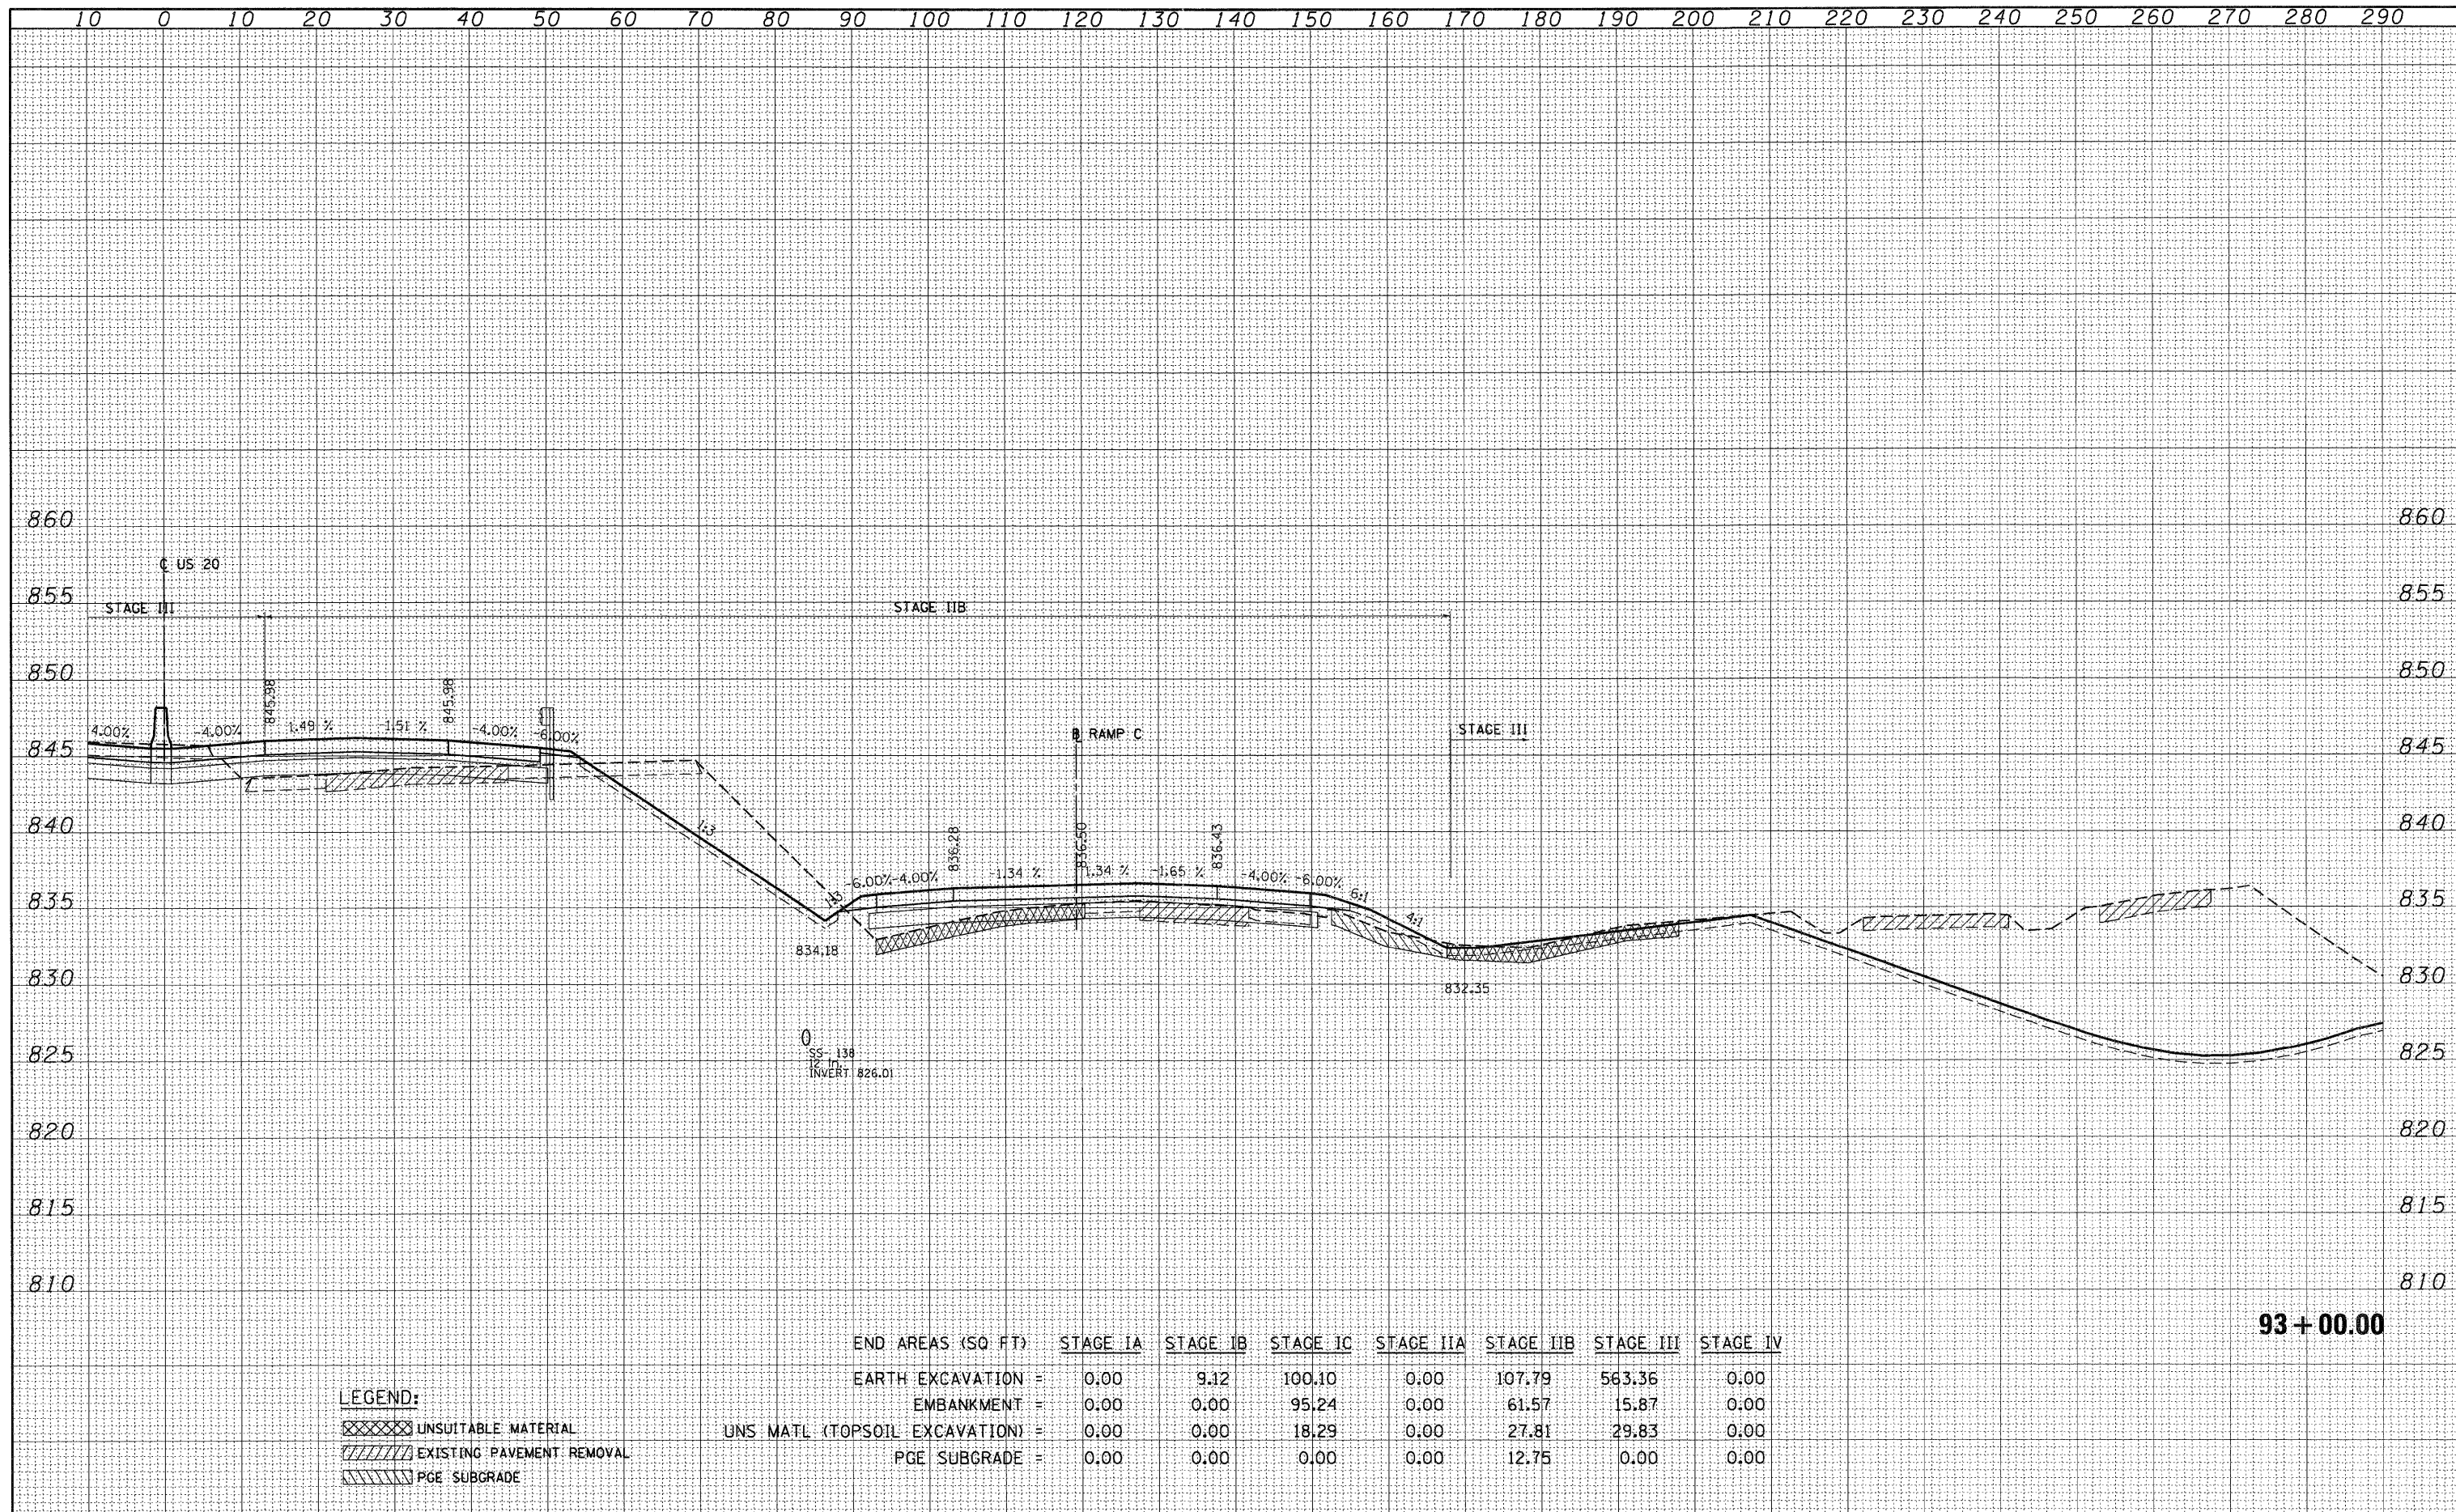

END AREAS (SQ FT)	STAGE IA	STAGE IB	STAGE IC	STAGE IIA	STAGE IIB	STAGE III	STAGE IV
EARTH EXCAVATION =	0.00	9.12	100.10	0.00	107.79	563.36	0.00
EMBANKMENT =	0.00	0.00	95.24	0.00	61.57	15.87	0.00
UNS MATL (TOPSOIL EXCAVATION) =	0.00	0.00	18.29	0.00	27.81	29.83	0.00
PGE SUBGRADE =	0.00	0.00	0.00	0.00	12.75	0.00	0.00

LEGEND:
 [Symbol] UNSUITABLE MATERIAL
 [Symbol] EXISTING PAVEMENT REMOVAL
 [Symbol] PGE SUBGRADE

93+00.00