


DATE	
BY	
SURVEYED	
PLOTTED	
TEMPLATE	
NOTE BOOK	
AREAS	
CHECKED	
NO.	

DATE	
BY	
SURVEYED	
PLOTTED	
TEMPLATE	
NOTE BOOK	
AREAS	
CHECKED	
NO.	

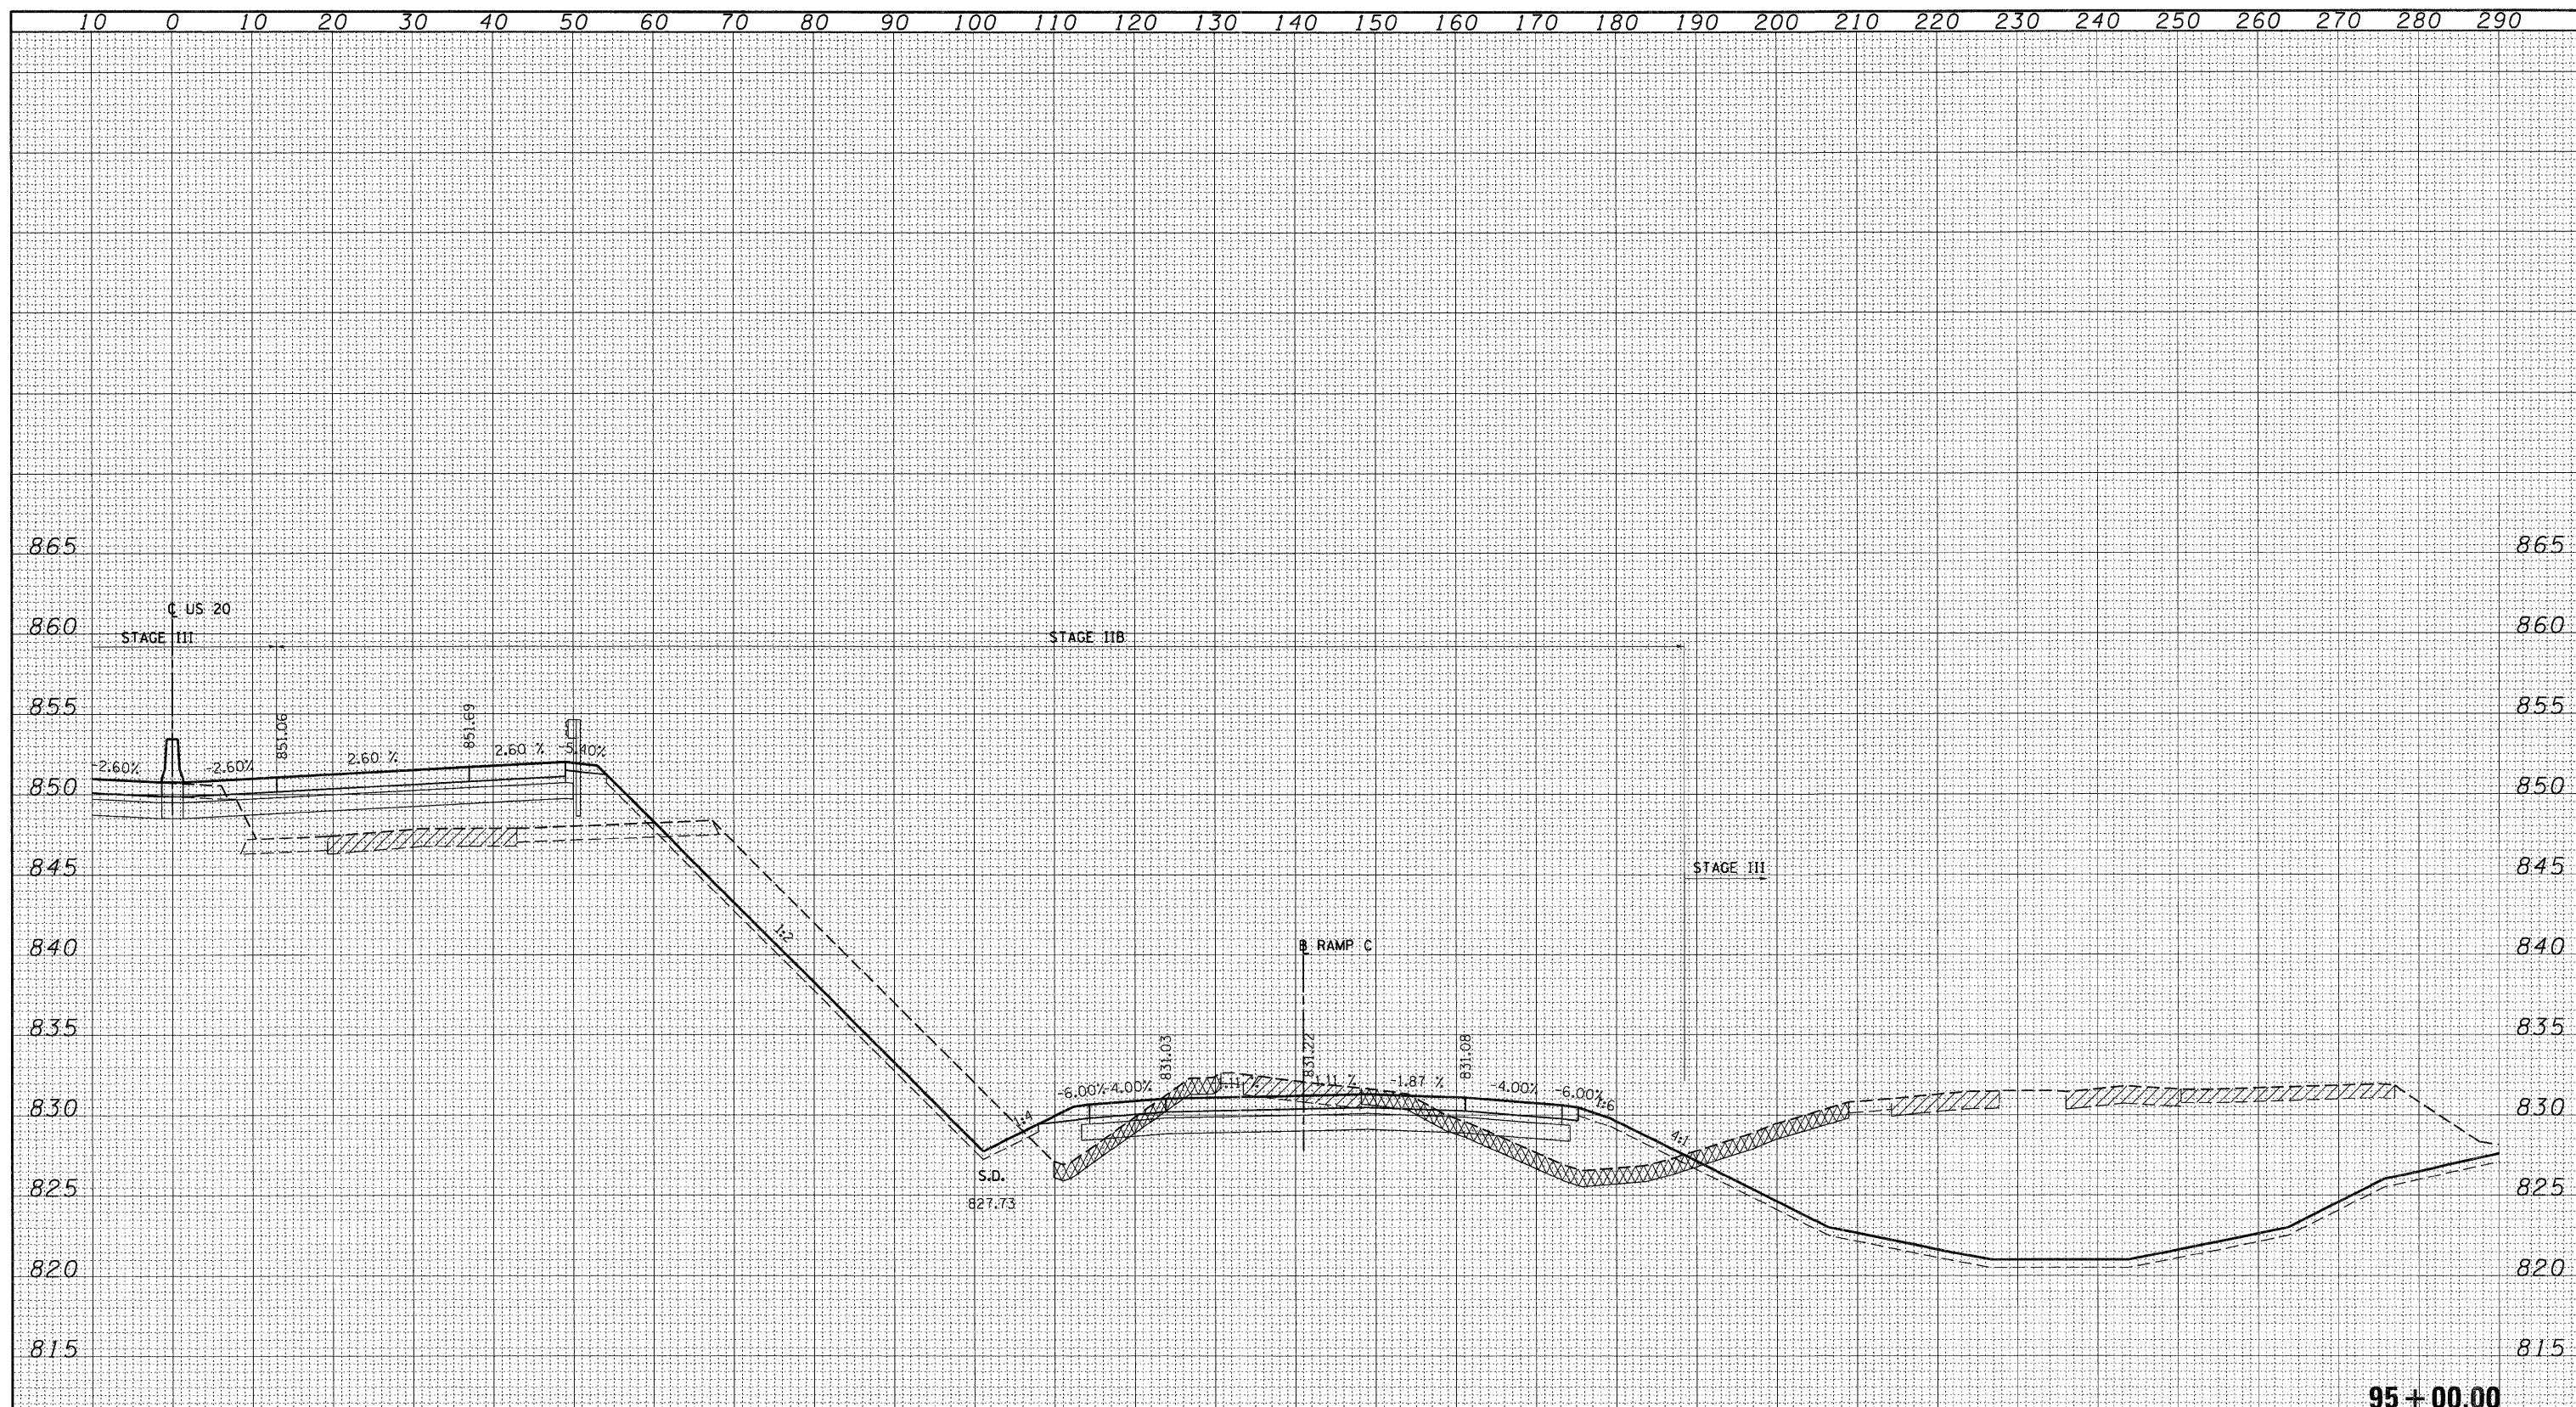

95+00.00

LEGEND:

- UNSUITABLE MATERIAL
- EXISTING PAVEMENT REMOVAL
- PGE SUBGRADE

END AREAS (SQ FT)	STAGE IA	STAGE IB	STAGE IC	STAGE IIA	STAGE IIB	STAGE III	STAGE IV
EARTH EXCAVATION =	0.00	39.98	174.76	0.00	231.27	763.10	0.00
EMBANKMENT =	0.00	18.50	302.85	0.00	207.27	8.77	0.00
UNS MATL (TOPSOIL EXCAVATION) =	0.00	45.45	43.67	0.00	61.10	20.44	0.00
PGE SUBGRADE =	0.00	0.00	0.00	0.00	0.00	0.00	0.00