


DATE	
BY	
SURVEYED	
PLOTTED	
TEMPLATE	
AREAS	
CHECKED	
NO.	

DATE	
BY	
SURVEYED	
PLOTTED	
TEMPLATE	
AREAS	
CHECKED	
NO.	

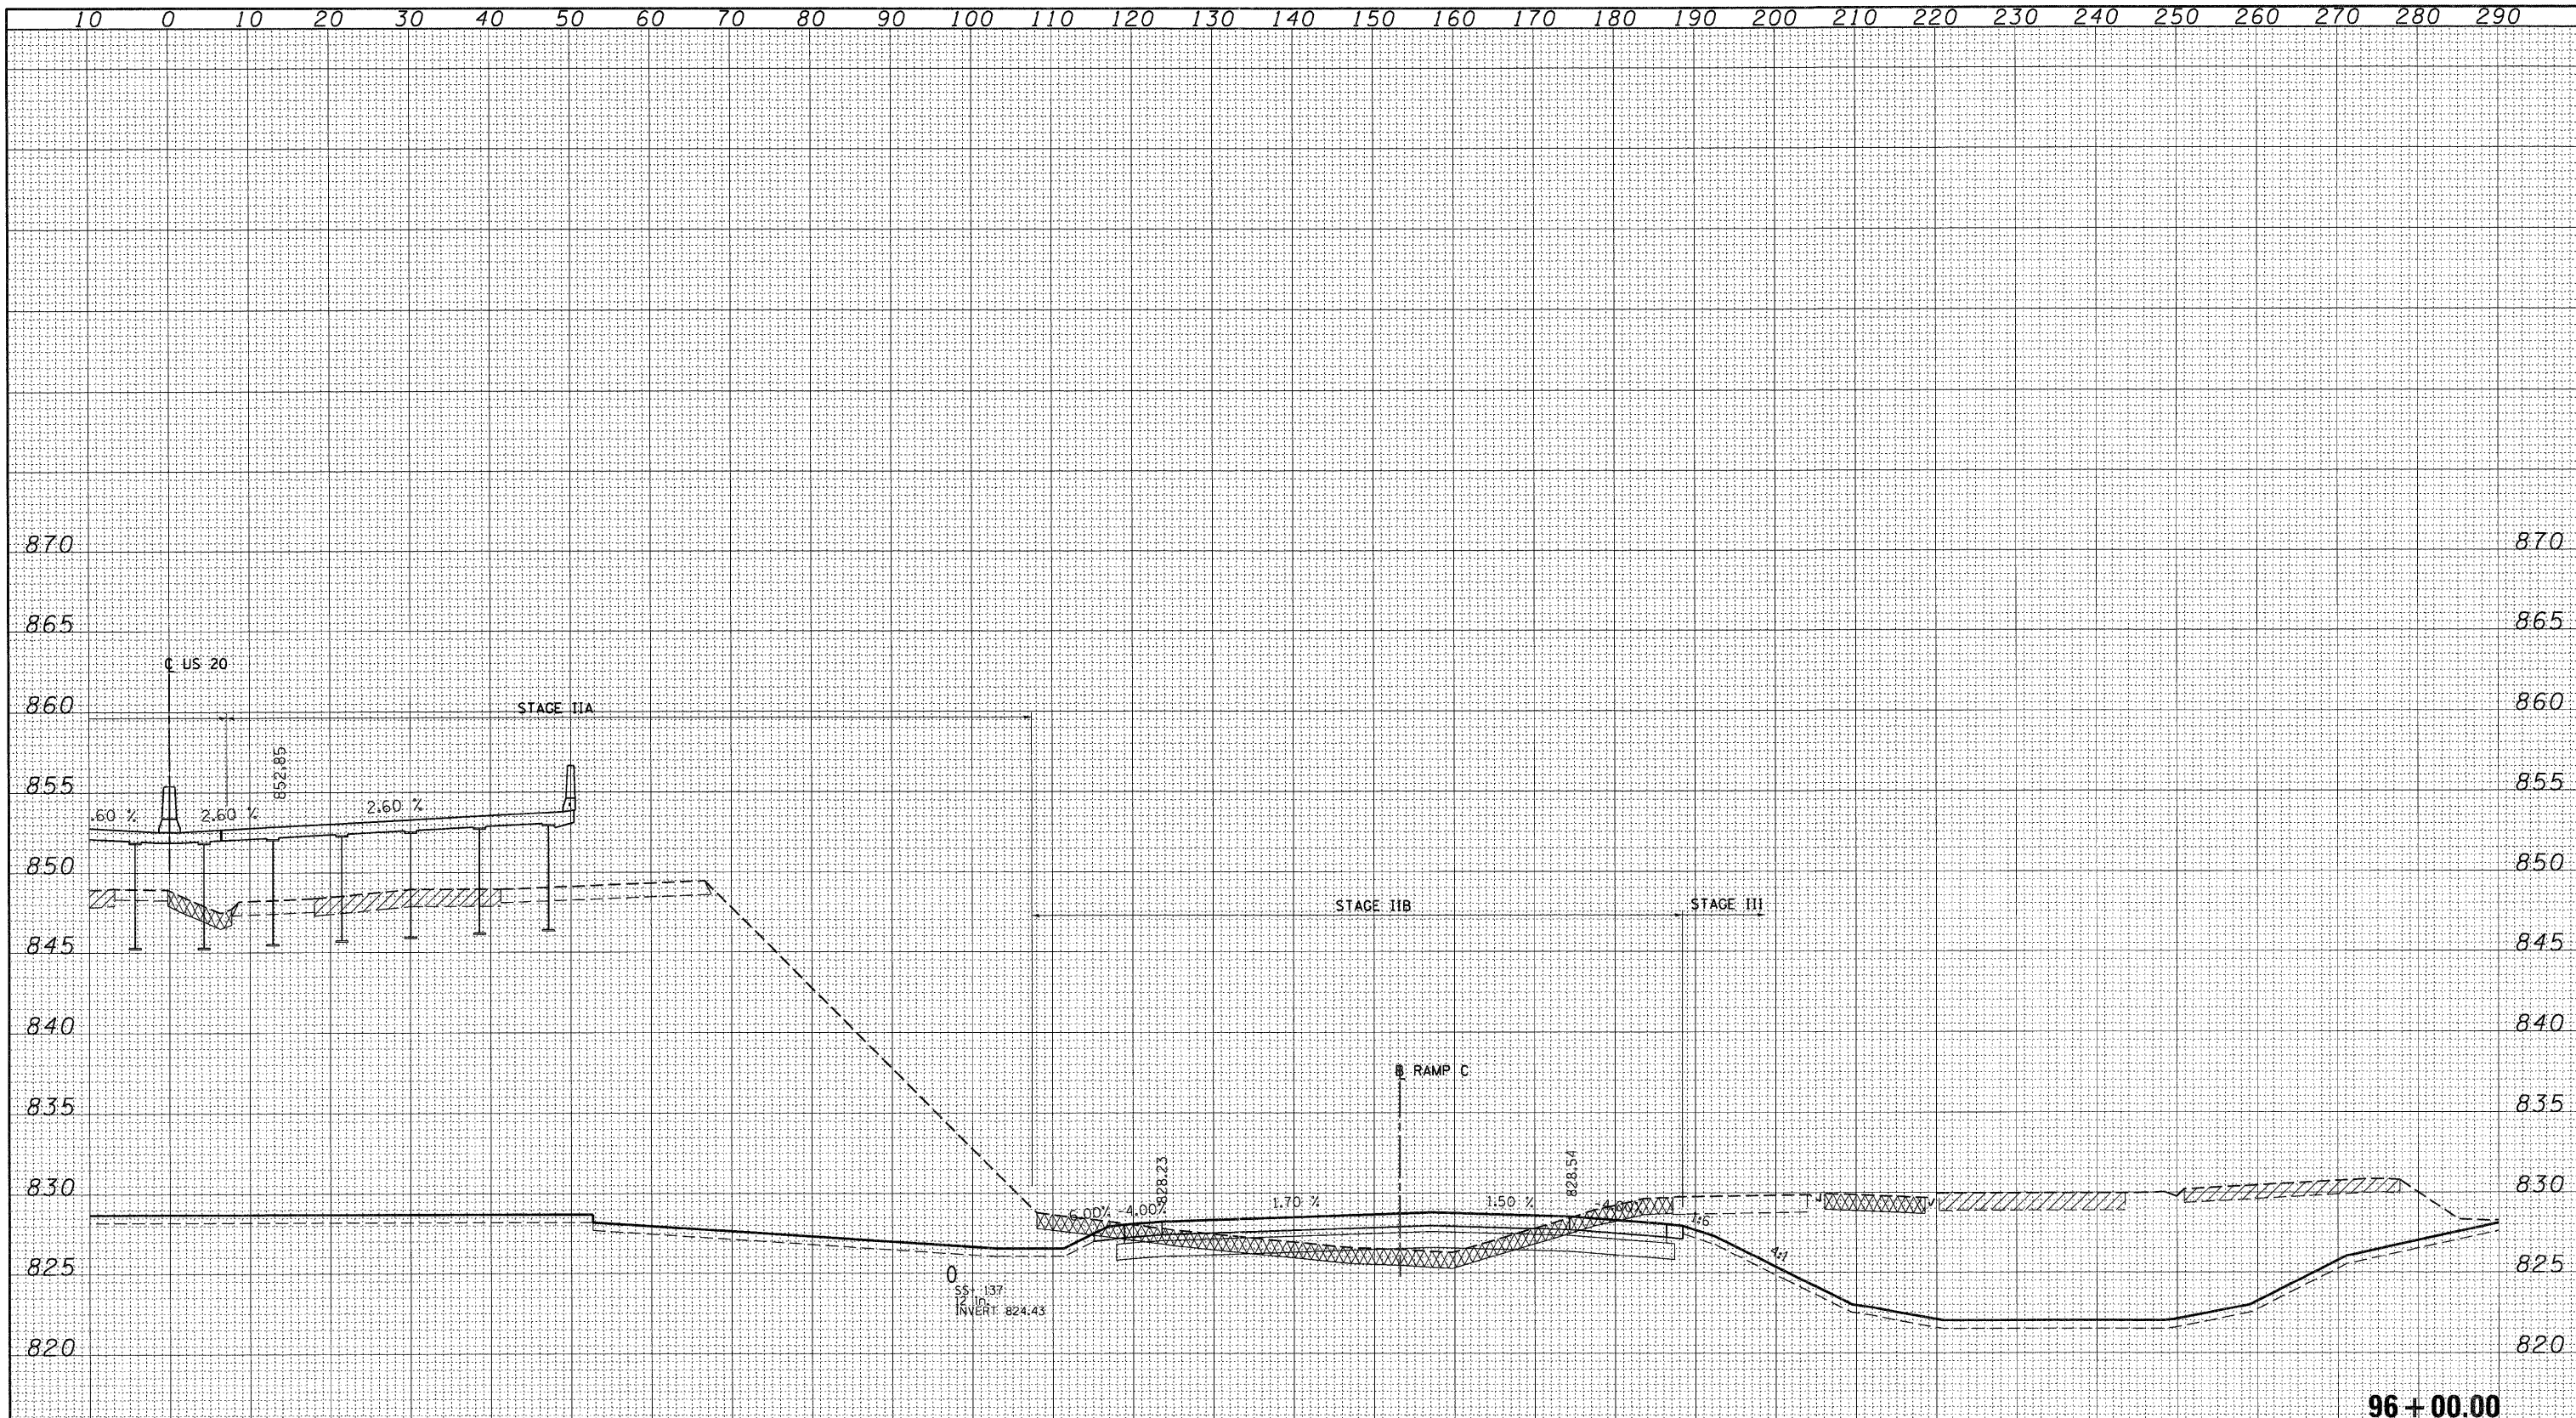

96 + 00.00

**LEGEND:**

- UNSUITABLE MATERIAL
- EXISTING PAVEMENT REMOVAL
- PGE SUBGRADE

END AREAS (SQ FT)	STAGE IA	STAGE IB	STAGE IC	STAGE IIA	STAGE IIB	STAGE III	STAGE IV
EARTH EXCAVATION =	1339.42	77.31	232.87	1705.36	53.81	572.45	0.00
EMBANKMENT =	0.00	10.07	0.00	0.00	23.68	0.00	0.00
UNS MATL (TOPSOIL EXCAVATION) =	32.57	41.33	5.12	0.61	79.20	12.47	0.00
PGE SUBGRADE =	0.00	0.00	0.00	0.00	0.00	0.00	0.00