


DATE	
BY	
FINAL SURVEY	SURVEYED
NOTE BOOK	PLOTTED
NO.	TEMPLATE
	AREAS
	CHECKED

DATE	
BY	
ORIGINAL SURVEY	SURVEYED
NOTE BOOK	PLOTTED
NO.	TEMPLATE
	AREAS
	CHECKED

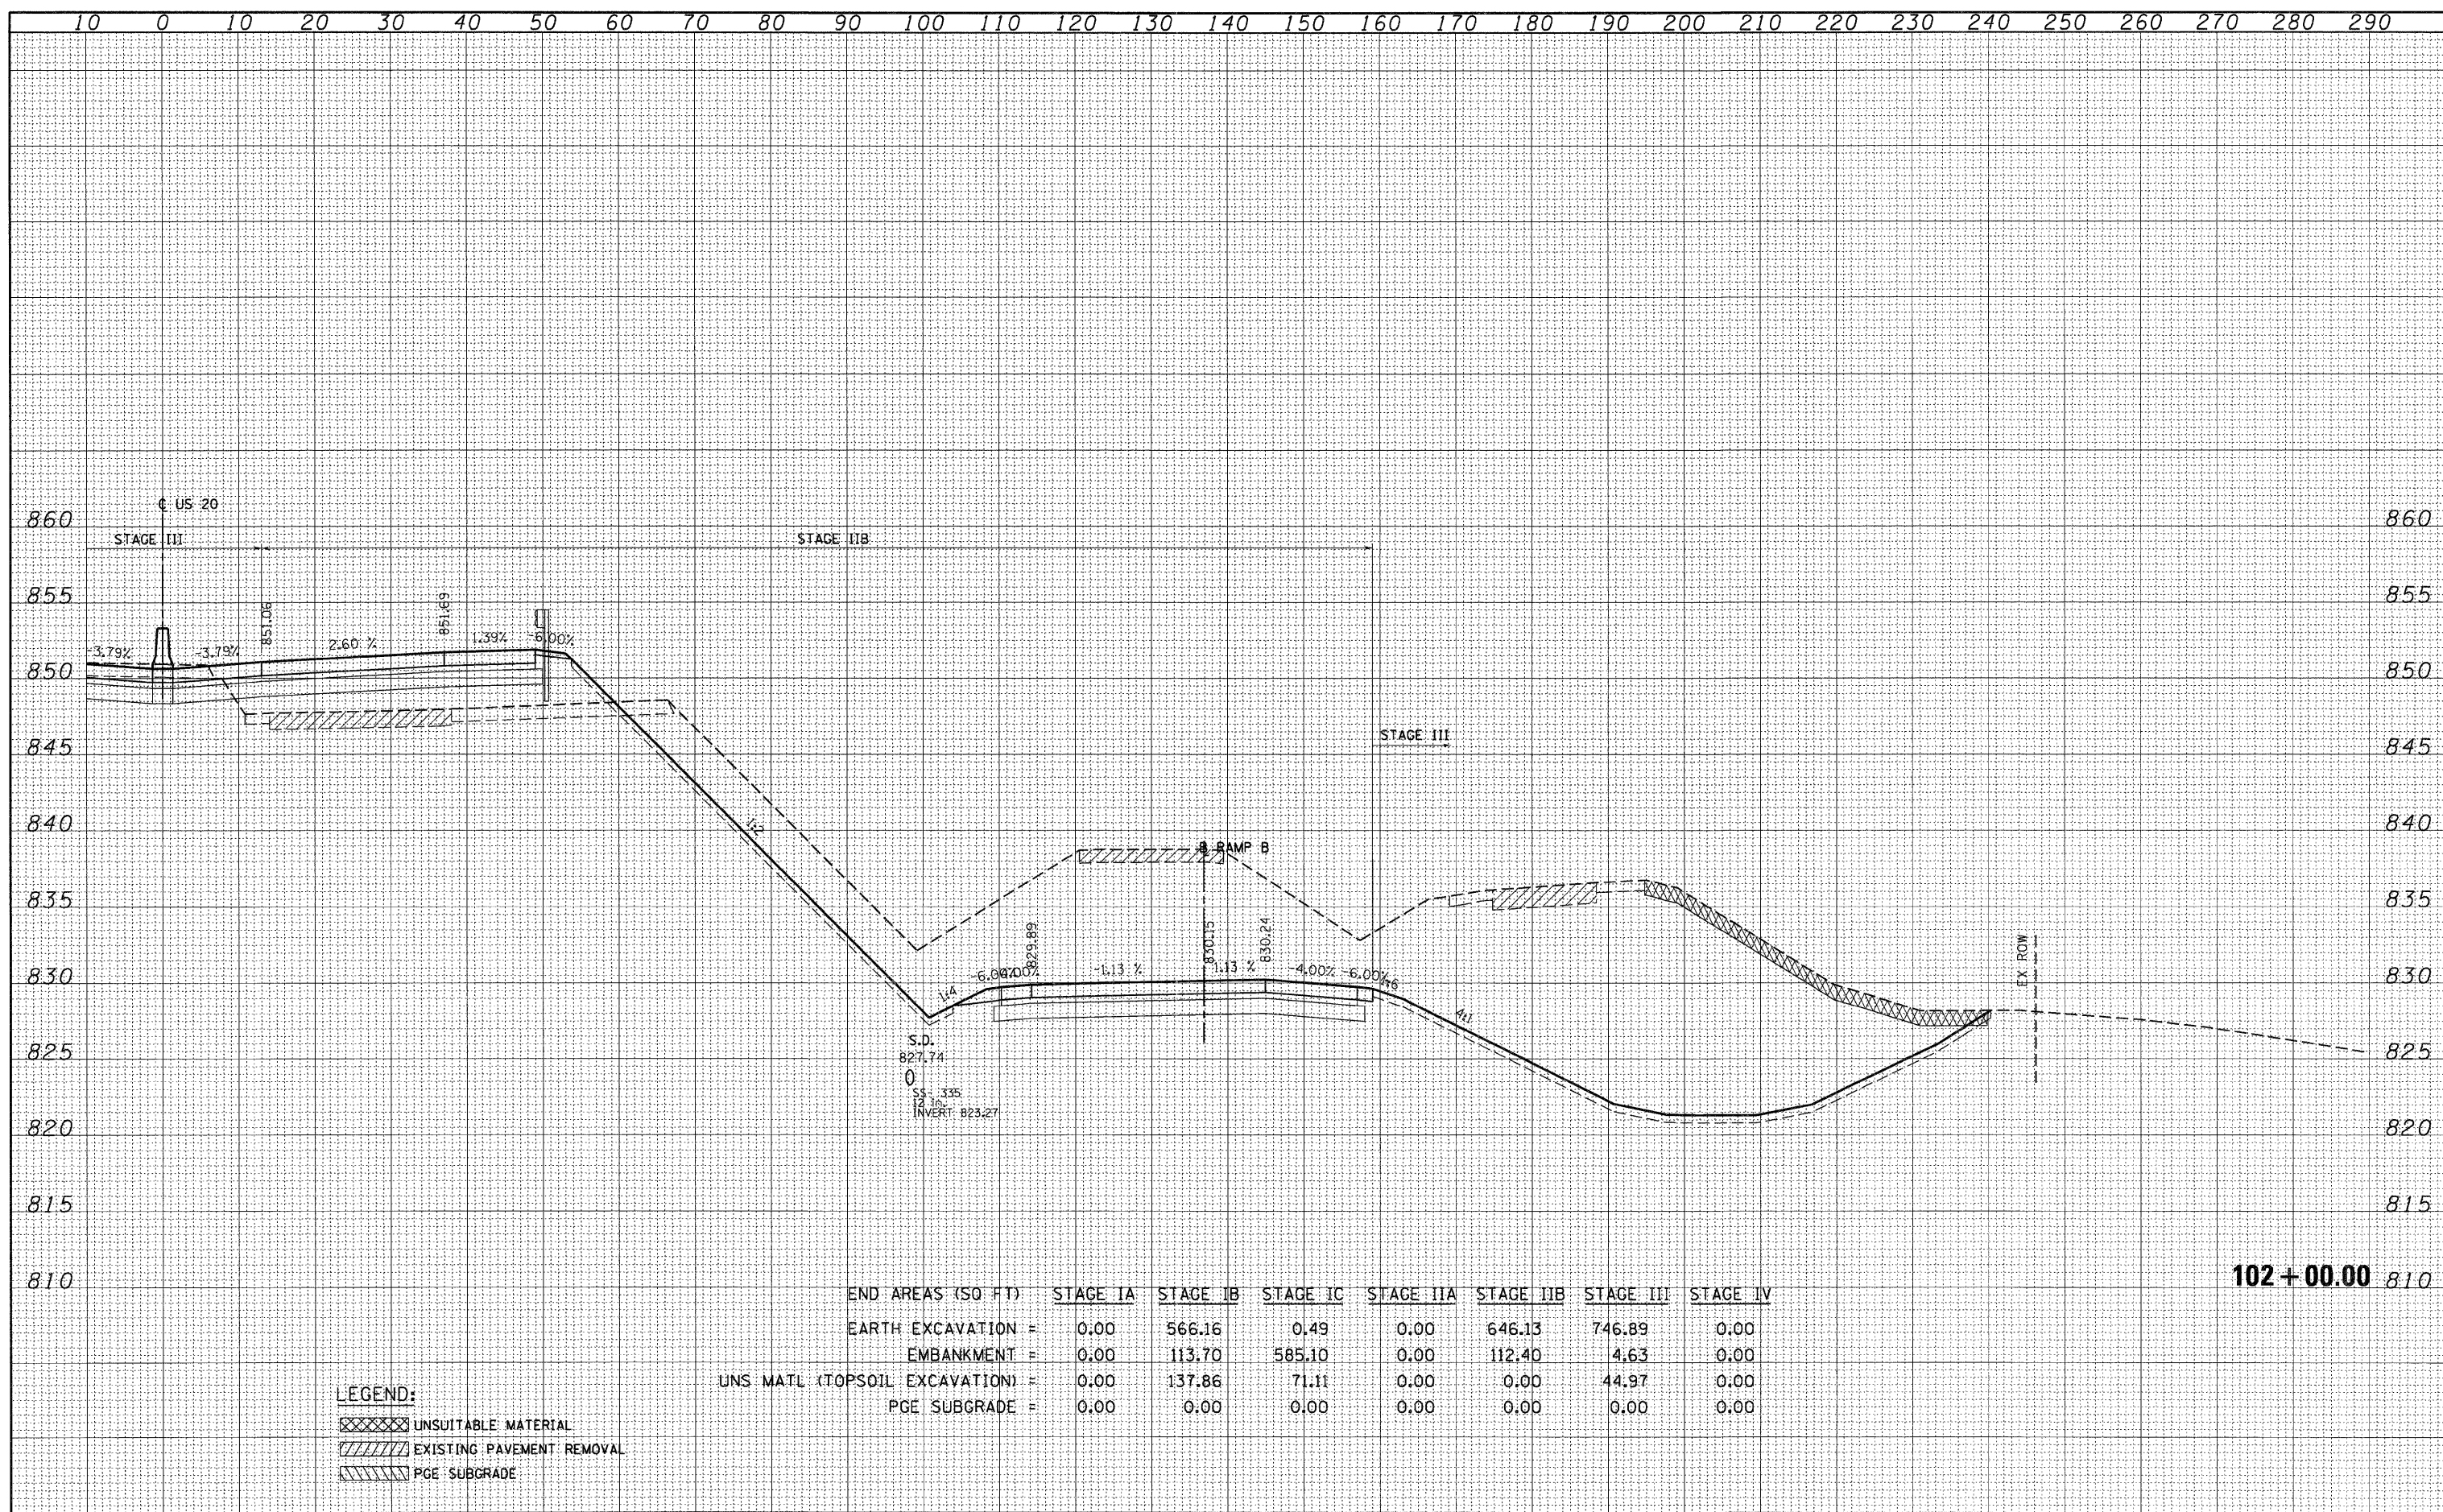

END AREAS (SQ FT)	STAGE IIA	STAGE IIB	STAGE IC	STAGE IIA	STAGE IIB	STAGE III	STAGE IV
EARTH EXCAVATION =	0.00	566.16	0.49	0.00	646.13	746.89	0.00
EMBANKMENT =	0.00	113.70	585.10	0.00	112.40	4.63	0.00
UNS. MATL (TOPSOIL EXCAVATION) =	0.00	137.86	71.11	0.00	0.00	44.97	0.00
PGE SUBGRADE =	0.00	0.00	0.00	0.00	0.00	0.00	0.00

LEGEND:
 UNSUITABLE MATERIAL
 EXISTING PAVEMENT REMOVAL
 PGE SUBGRADE

102+00.00