


DATE
BY
SURVEYED
PLOTTED
NOTE BOOK
TEMPLATE
AREAS
CHECKED

DATE
BY
SURVEYED
PLOTTED
NOTE BOOK
TEMPLATE
AREAS
CHECKED

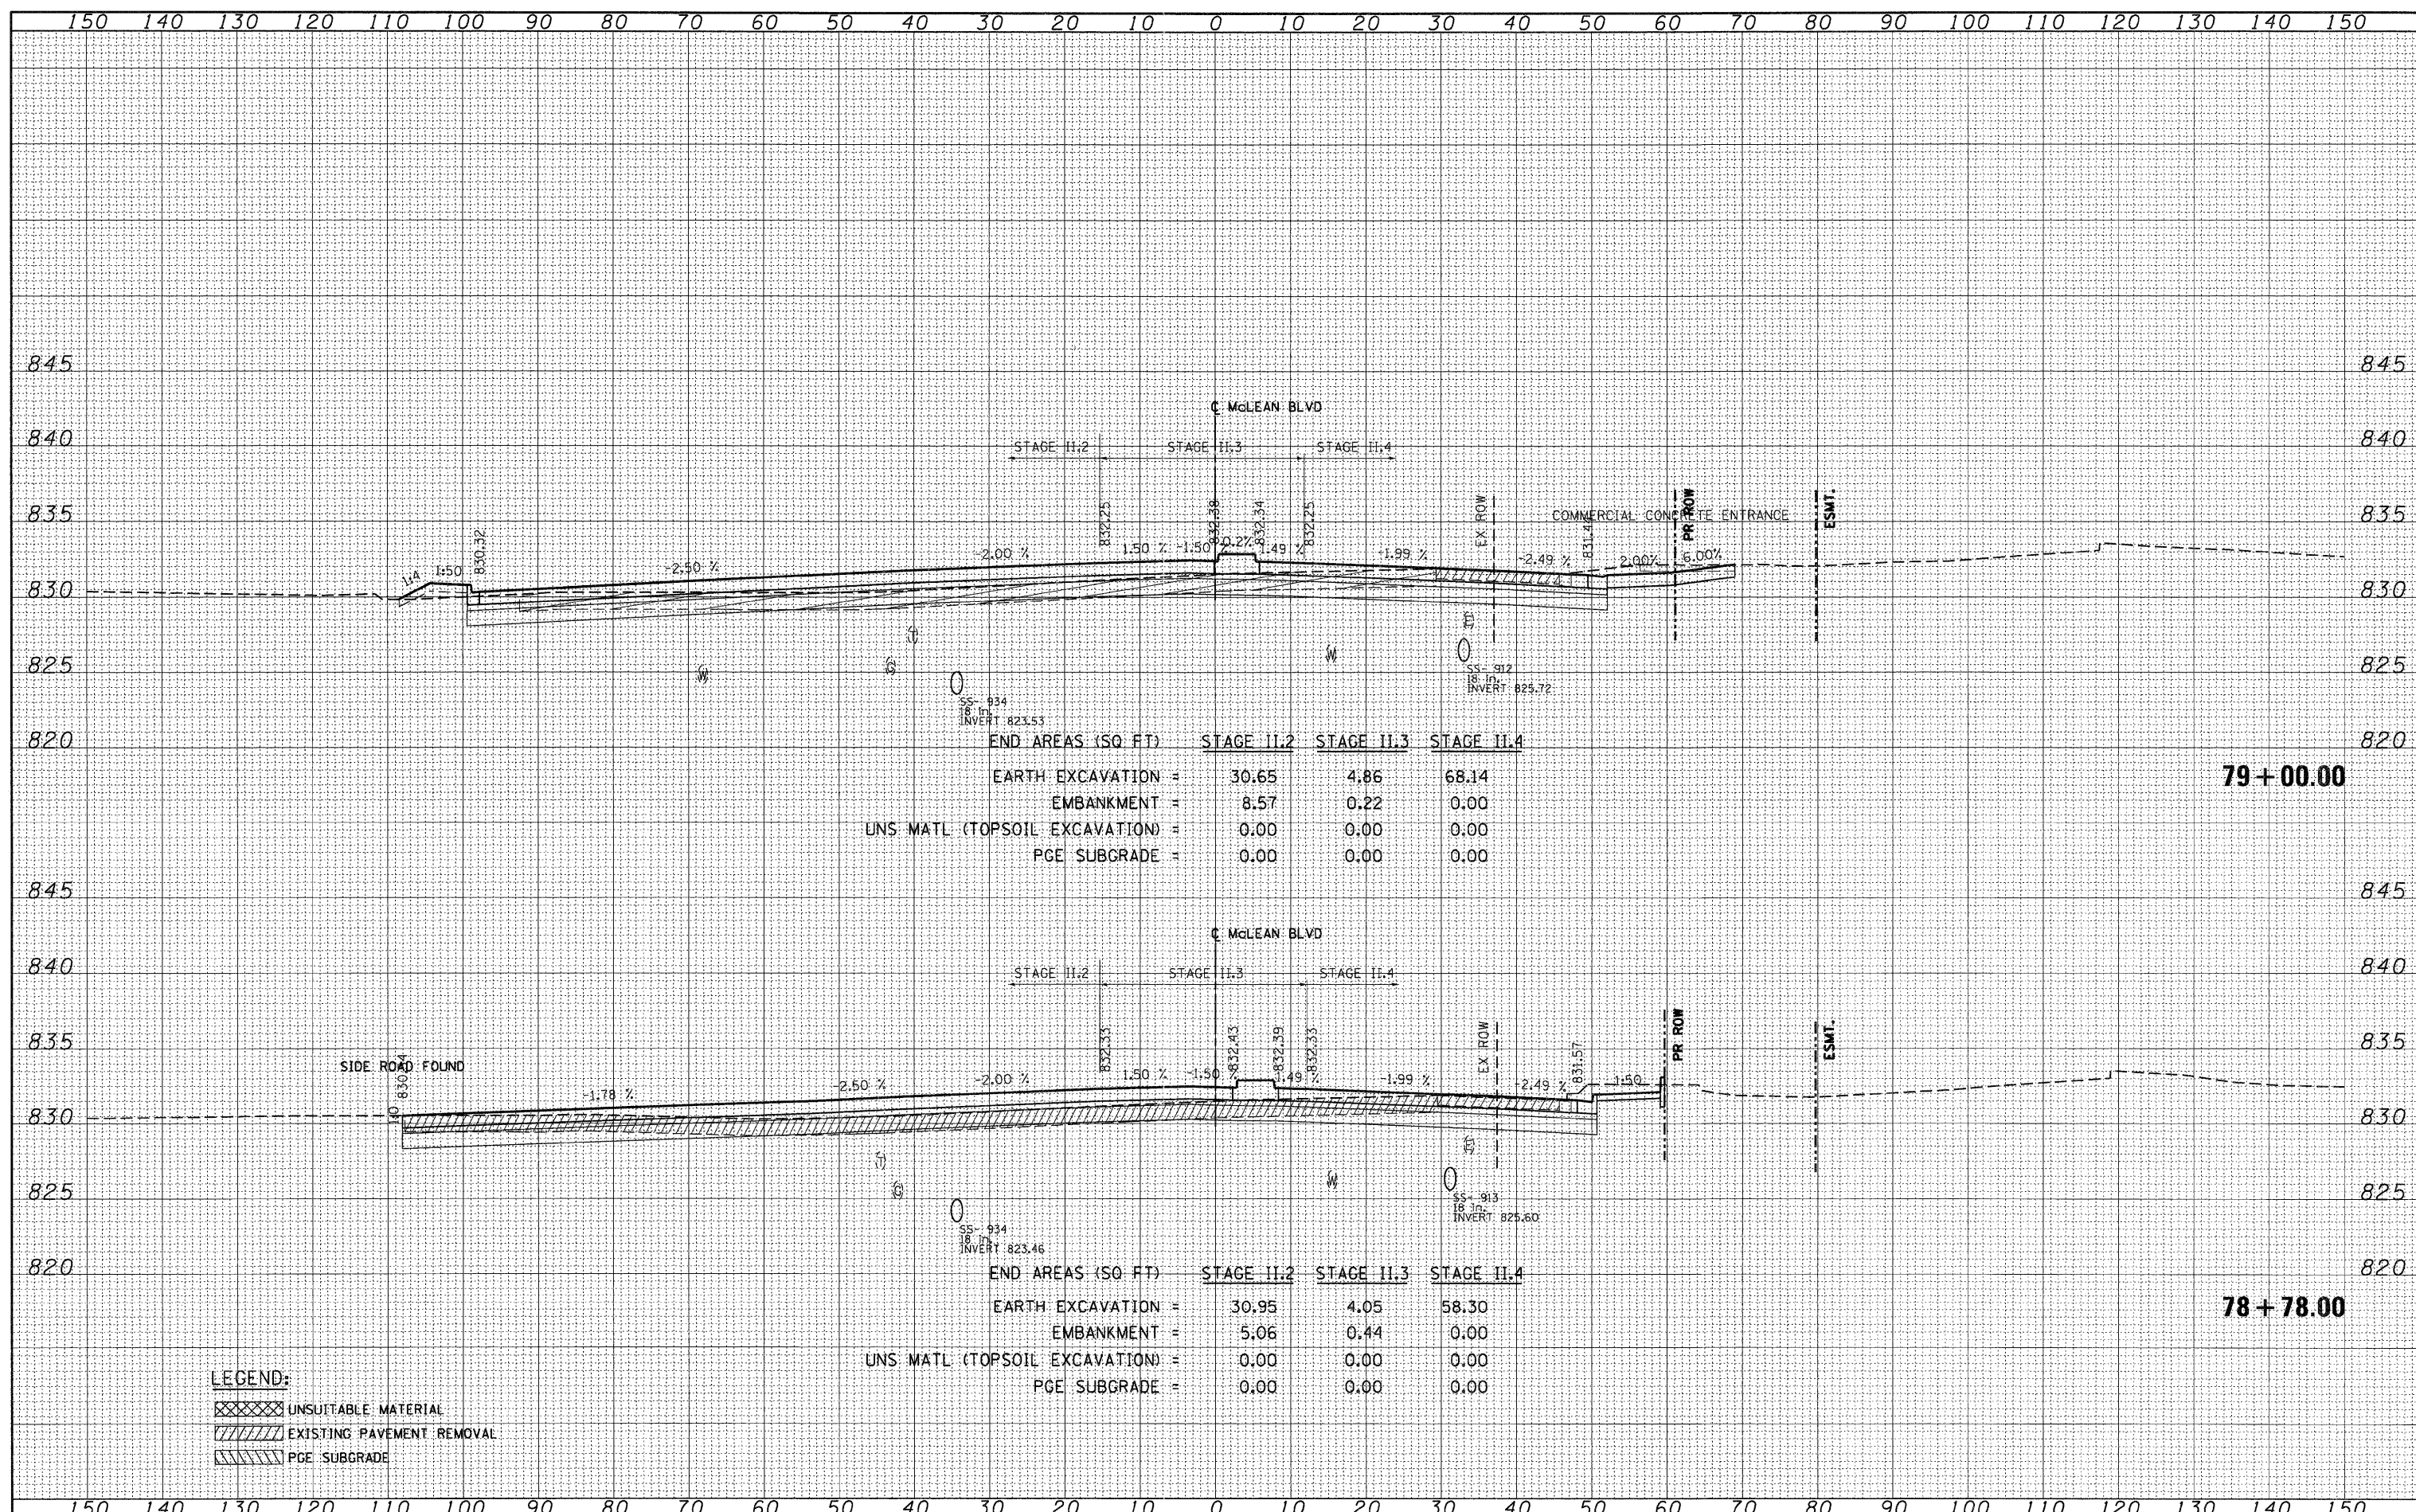

LEGEND:
 [Hatched Box] UNSUITABLE MATERIAL
 [Diagonal Lines] EXISTING PAVEMENT REMOVAL
 [Dotted Box] PGE SUBGRADE