


DATE	
BY	
FINAL SURVEY	SURVEYED
NOTE BOOK	PLOTTED
NO.	TEMPLATE
	AREAS
	CHECKED

DATE	
BY	
ORIGINAL SURVEY	SURVEYED
NOTE BOOK	PLOTTED
NO.	TEMPLATE
	AREAS
	CHECKED

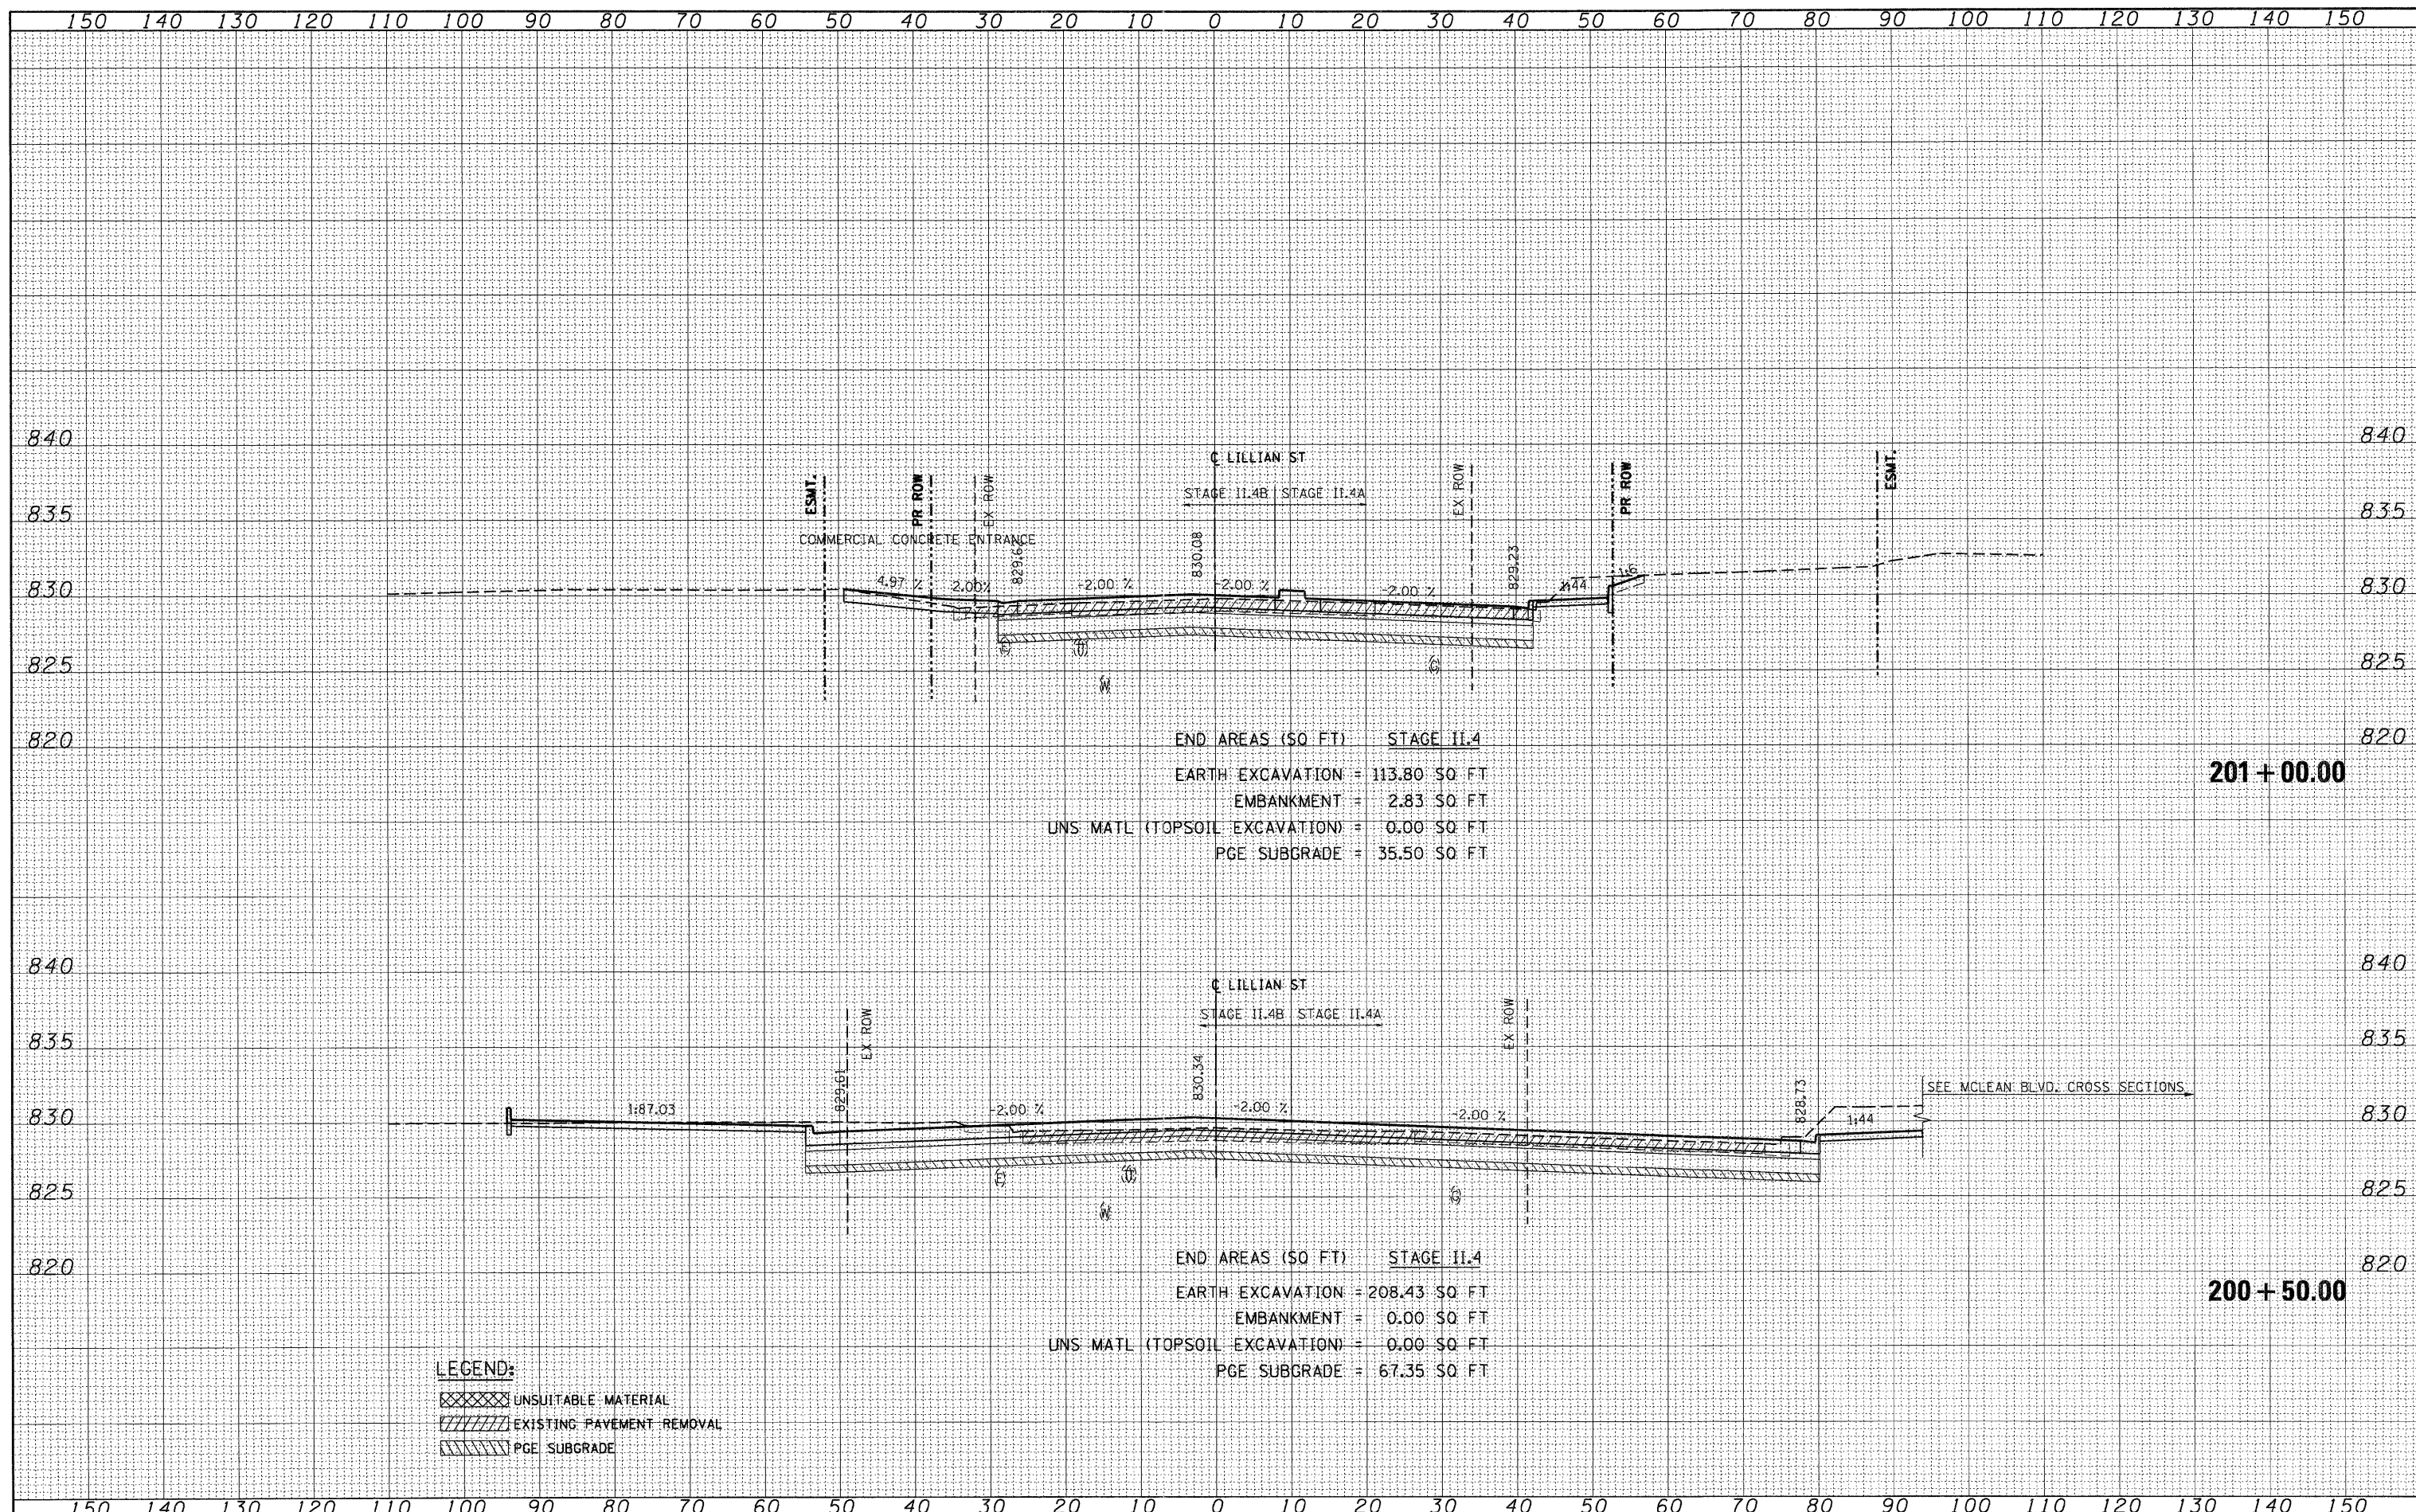

END AREAS (SQ FT) STAGE II.4  
 EARTH EXCAVATION = 113.80 SQ FT  
 EMBANKMENT = 2.83 SQ FT  
 UNS MATL (TOPSOIL EXCAVATION) = 0.00 SQ FT  
 PGE SUBGRADE = 35.50 SQ FT

END AREAS (SQ FT) STAGE II.4  
 EARTH EXCAVATION = 208.43 SQ FT  
 EMBANKMENT = 0.00 SQ FT  
 UNS MATL (TOPSOIL EXCAVATION) = 0.00 SQ FT  
 PGE SUBGRADE = 67.35 SQ FT

**LEGEND:**  
 [Cross-hatched] UNSUITABLE MATERIAL  
 [Diagonal lines] EXISTING PAVEMENT REMOVAL  
 [Wavy lines] PGE SUBGRADE