


DATE	
BY	
FINAL SURVEY	
SURVEYED	
PLOTTED	
TEMPLATE	
NOTE BOOK	
AREAS	
CHECKED	
NO.	

DATE	
BY	
ORIGINAL SURVEY	
SURVEYED	
PLOTTED	
TEMPLATE	
NOTE BOOK	
AREAS	
CHECKED	
NO.	

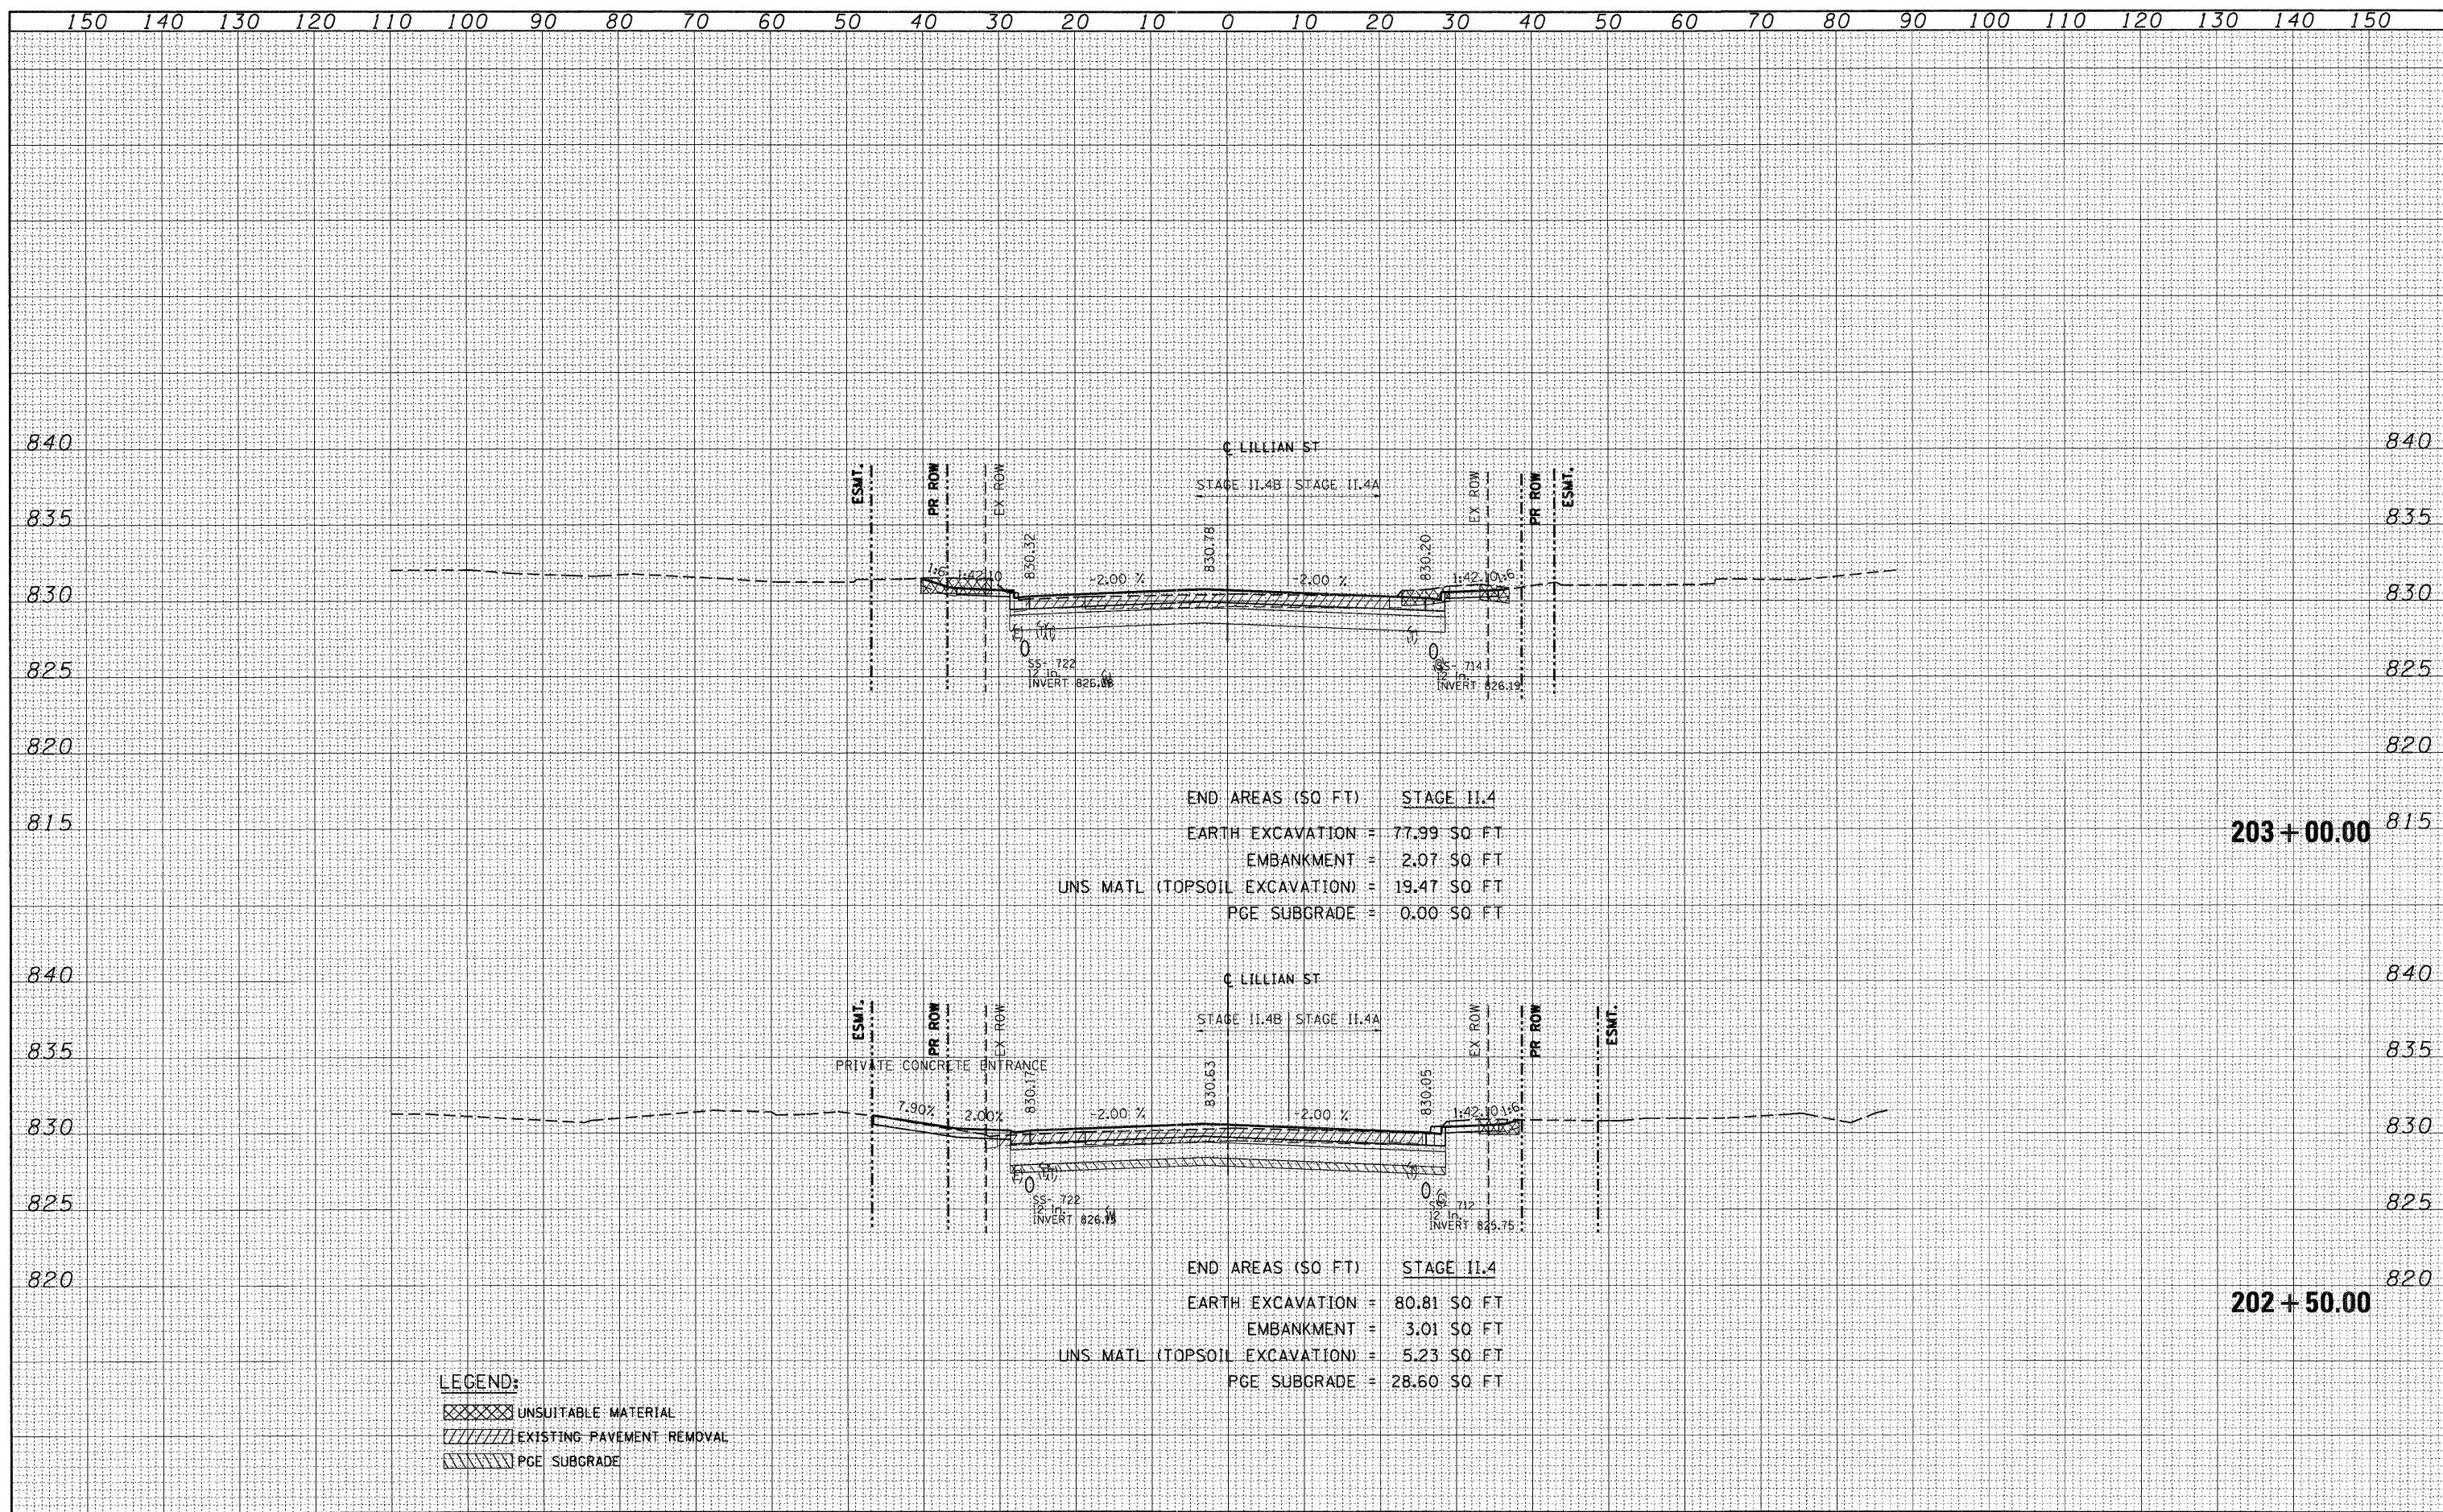

END AREAS (SQ FT) STAGE II.4  
 EARTH EXCAVATION = 77.99 SQ FT  
 EMBANKMENT = 2.07 SQ FT  
 UNS. MATL (TOPSOIL EXCAVATION) = 19.47 SQ FT  
 PGE SUBGRADE = 0.00 SQ FT

203+00.00

END AREAS (SQ FT) STAGE II.4  
 EARTH EXCAVATION = 80.81 SQ FT  
 EMBANKMENT = 3.01 SQ FT  
 UNS. MATL (TOPSOIL EXCAVATION) = 5.23 SQ FT  
 PGE SUBGRADE = 28.60 SQ FT

202+50.00

**LEGEND:**  
 [Cross-hatched] UNSUITABLE MATERIAL  
 [Diagonal lines] EXISTING PAVEMENT REMOVAL  
 [Horizontal lines] PGE SUBGRADE